



F.A.P. RY.	SECTION	COUNTY	TOTAL SHEETS	SHEET NO.
734	(4MFT)R	WINNEBAGO	353	253
STA.		TO STA.		
FED. ROAD DIST. NO.		ILLINOIS	FED. AID PROJECT	

PHASE DESIGNATION DIAGRAM

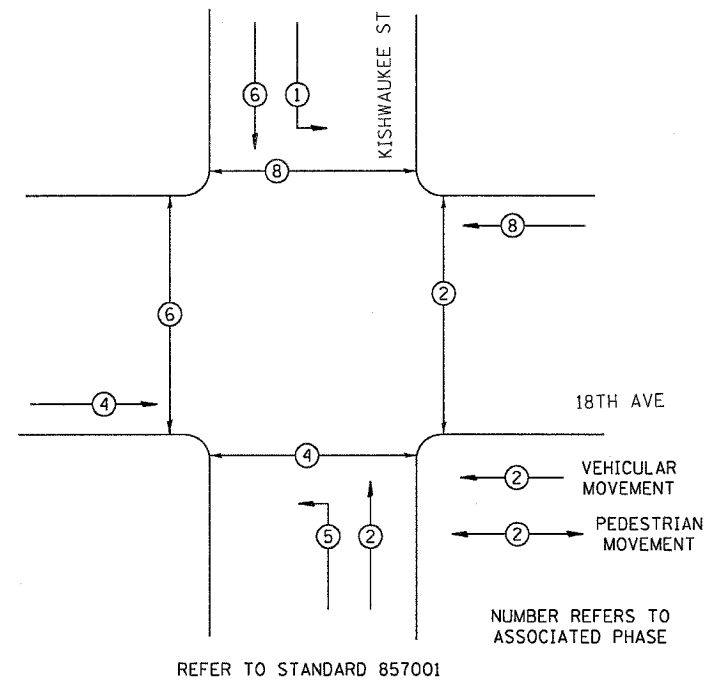

KISHWAUKEE AT 18TH		
DETECTOR	PHASE NO.	DIRECTION
A	6	SB FAR ADVANCE
B	6	SB MID ADAVANCE
C	6	SB PRESENT
D	1	SB LEFT
E	2	NB FAR ADVANCE
F	2	NB MID ADAVANCE
G	2	NB PRESENT
H	5	NB LEFT
I	8	WB FAR ADVANCE
J	8	WB MID ADAVANCE
K	8	WB PRESENT
L	4	EB FAR ADVANCE
M	4	EB MID ADAVANCE
N	4	EB PRESENT

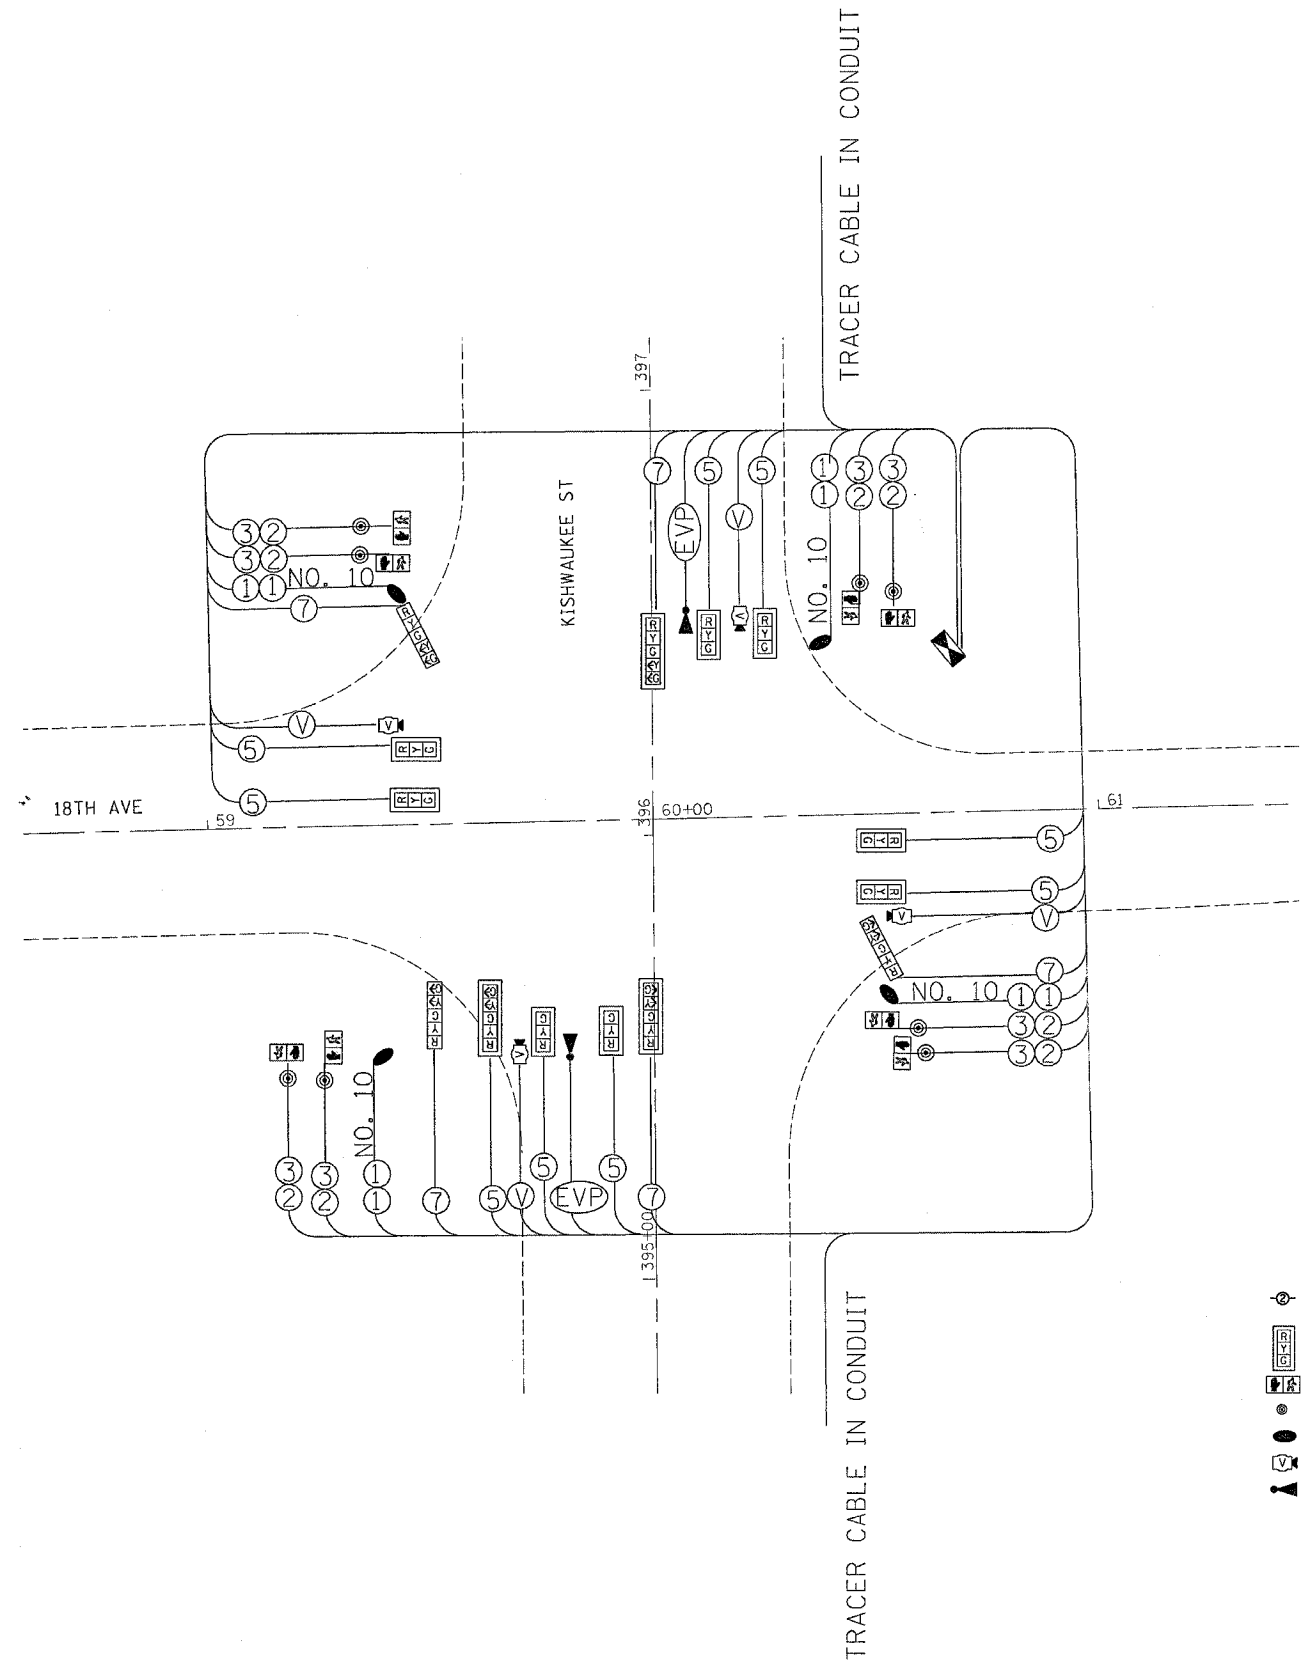

- LEGEND
- ⊙ INDICATES NUMBER OF NEW CONDUCTORS. ALL CABLE IS NO. 14 EXCEPT AS INDICATED. ** INDICATES PAIR CABLE
 - [Signal Head Symbol] NEW SIGNAL HEAD WITH OR WITHOUT BACKPLATE
 - [Pedestrian Head Symbol] NEW PEDESTRIAN HEAD - LED
 - ⊙ PEDESTRIAN PUSHBUTTON
 - ⊙ LUMINAIRE
 - [Video Detection Symbol] VIDEO DETECTION ⊙ INDICATES WIRING
 - [EVP Symbol] EMERGENCY VEHICLE PRIORITY (EVP) INDICATES WIRING



PLOT DATE = Nov. 09. 2007
 FILE NAME = c:\p1\2007\20070909\64450\64450.dgn
 PLOT SCALE = 20.0000 / 1 IN.
 USER NAME = grompam

REVISIONS		ILLINOIS DEPARTMENT OF TRANSPORTATION
NAME	DATE	
		SCALE: VERT. HORIZ. DATE

DRAWN BY
CHECKED BY