


F.A. RTE.	SECTION	COUNTY	TOTAL SHEETS	SHEET NO.
734	(4MFT)R	WINNEBAGO	353	260
STA.		TO STA.		
FED. ROAD DIST. NO.		ILLINOIS	FED. AID PROJECT	

PCC SIDEWALK 5 INCH (SPECIAL) DETAIL

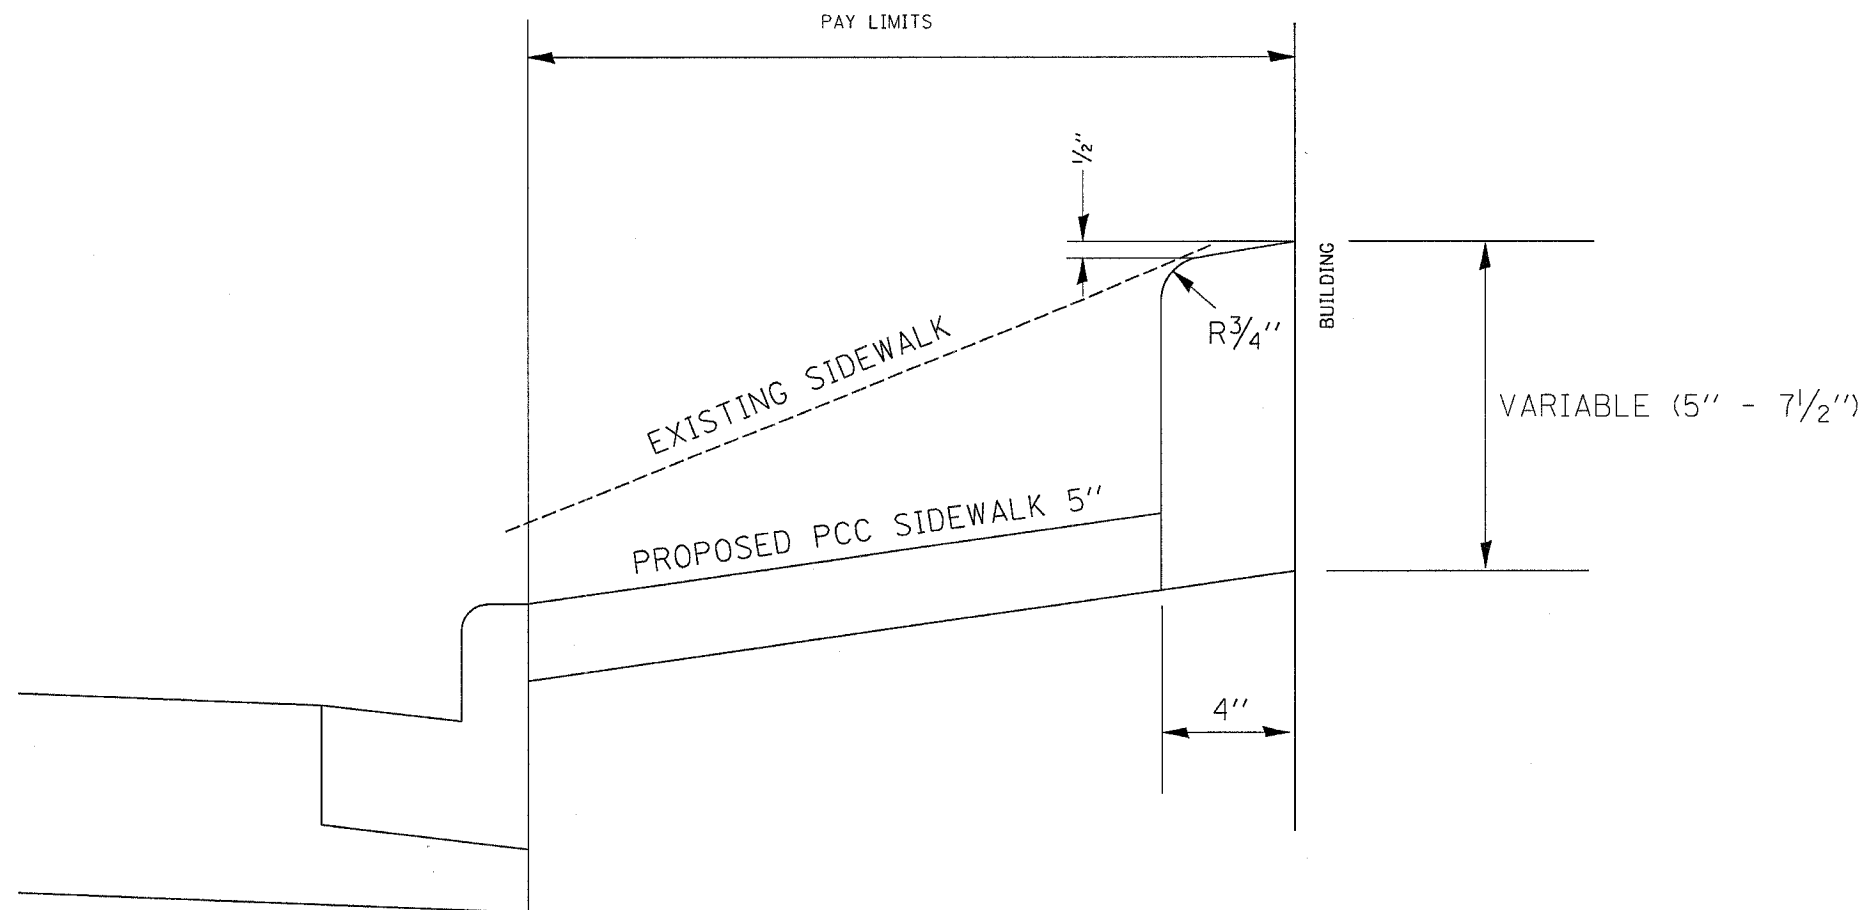

LOCATIONS

(SEE SCHEDULE FOR QUANTITIES)

IL 251

RT. STA. 378+54 TO STA. 379+49
 LT. STA. 401+25 TO STA. 401+56

NOTES:

1. THE PCC SIDEWALK 5" (SPECIAL) SHALL BE CONSTRUCTED ACCORDING TO SECTIONS 424 AND 606 OF THE STANDARD SPECIFICATIONS. CLASS SI CONCRETE SHALL BE USED THROUGHOUT. THE AREA FOR PAYMENT SHALL BE MEASURED FROM BACK OF CURB TO BACK OF CURB. THE PAY WIDTH SHALL INCLUDE THE 5" SIDEWALK AND 4" CURB AT THE FACE OF THE BUILDING. THIS WORK SHALL BE PAID AT THE CONTRACT UNIT PRICE PER SQUARE FOOT FOR PCC SIDEWALK 5"(SPECIAL).
2. ALL DIMENSIONS ARE IN INCHES UNLESS OTHERWISE NOTED.
3. EXPOSED EDGES TO HAVE 3/4" BEVEL.

PLOT DATE = Fri, Apr 27, 1995 12:04:28 PM
 FILE NAME = c:\pcc\mca\mca\pcc\pcc\pcc.dgn
 PLOT SCALE = 50.00000 / IN.
 USER NAME = grantpm

REVISIONS		ILLINOIS DEPARTMENT OF TRANSPORTATION
NAME	DATE	
		SCALE: VERT. _____ HORIZ. _____ DATE _____
		DRAWN BY _____
		CHECKED BY _____