



F.A.P. RTE.	SECTION	COUNTY	TOTAL SHEETS	SHEET NO.
734	4(MFT)R	WINNEBAGO	353	261
STA.		TO STA.		
FED. ROAD DIST. NO.		ILLINOIS	FED. AID PROJECT	


SEGMENTAL CONCRETE BLOCK WALL RT STA 357+63.98 TO RT STA 361+76.12

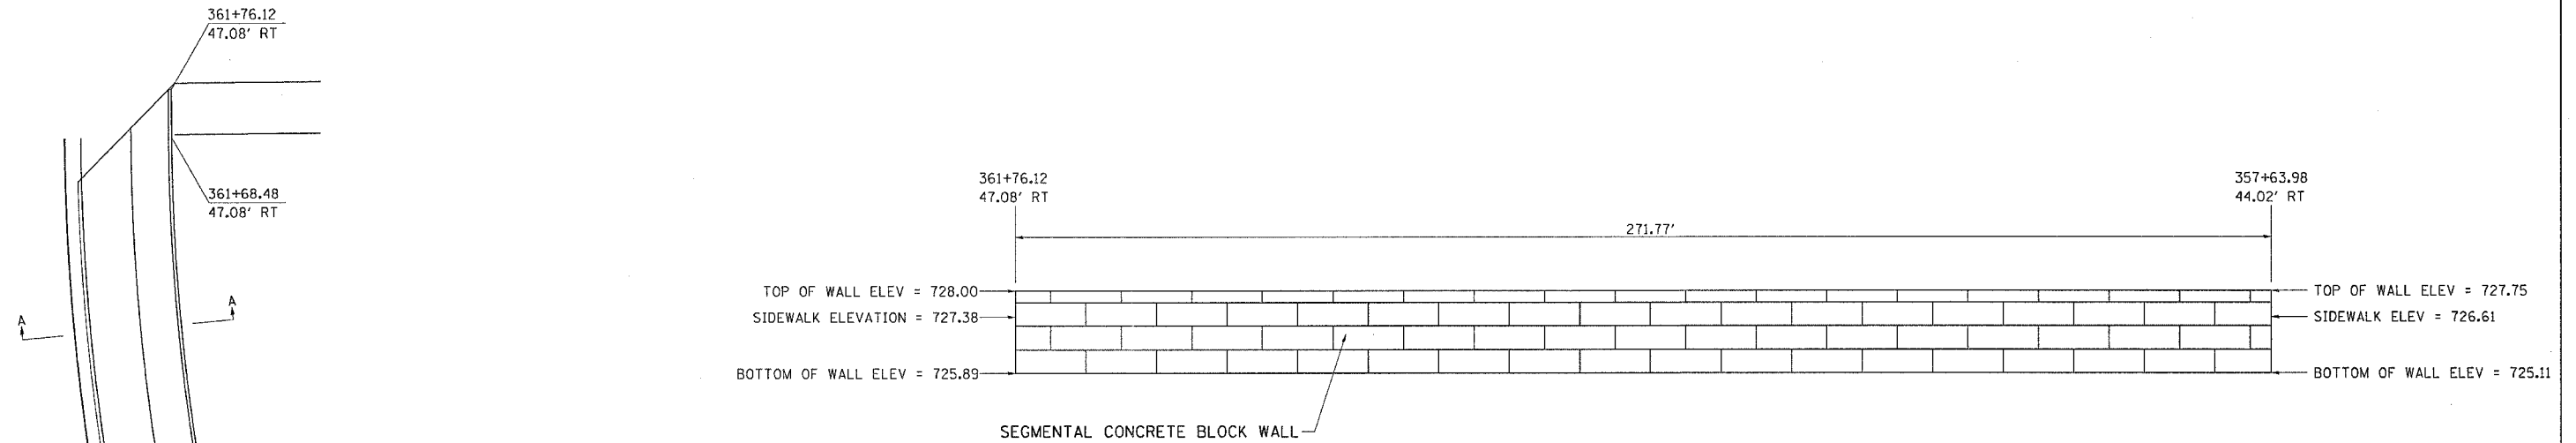

ELEVATION

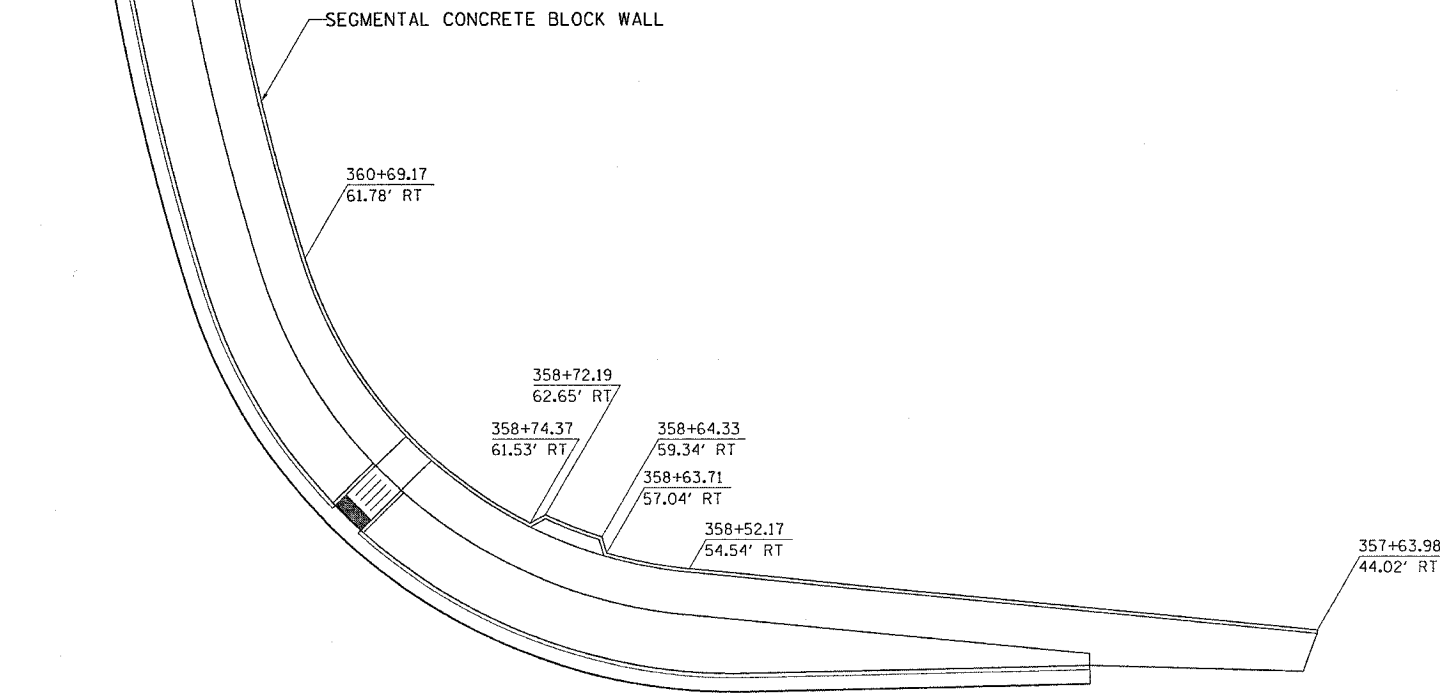

PLAN

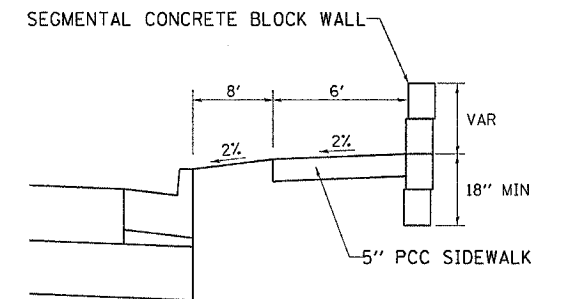

SECTION A-A

NOTES:

DIMENSIONS WILL VARY DEPENDING ON WHICH TYPE OF BLOCK IS USED.

THIS WORK SHALL BE PAID FOR AT THE CONTRACT PRICE PER SQUARE FOOT FOR:
SEGMENTAL CONCRETE BLOCK WALL.

SEE SPECIAL PROVISIONS FOR OTHER DETAILS.

REVISIONS		ILLINOIS DEPARTMENT OF TRANSPORTATION
NAME	DATE	
		SCALE: VERT. DATE HORIZ. DRAWN BY CHECKED BY

SEGMENTAL CONCRETE BLOCK WALL

PLOT DATE = Fri Apr 27 15:23:08 2007
 FILE NAME = I:\Projects\021818\021818.dwg
 PLOT SCALE = 50
 USER NAME = drcant