


FINL	SURVEYED	BY	DATE
SHEET	PLOTTED		
NOTE BOOK	TEMPLATE		
NO.	AREAS CHECKED		

ORIGINAL	SURVEYED	BY	DATE
SHEET	PLOTTED		
NOTE BOOK	TEMPLATE		
NO.	AREAS CHECKED		

PLOT DATE = Fri Apr 27 09:18:46 2007  
 PLOT SCALE = 1/8"=1'-0"  
 USER NAME = grompam

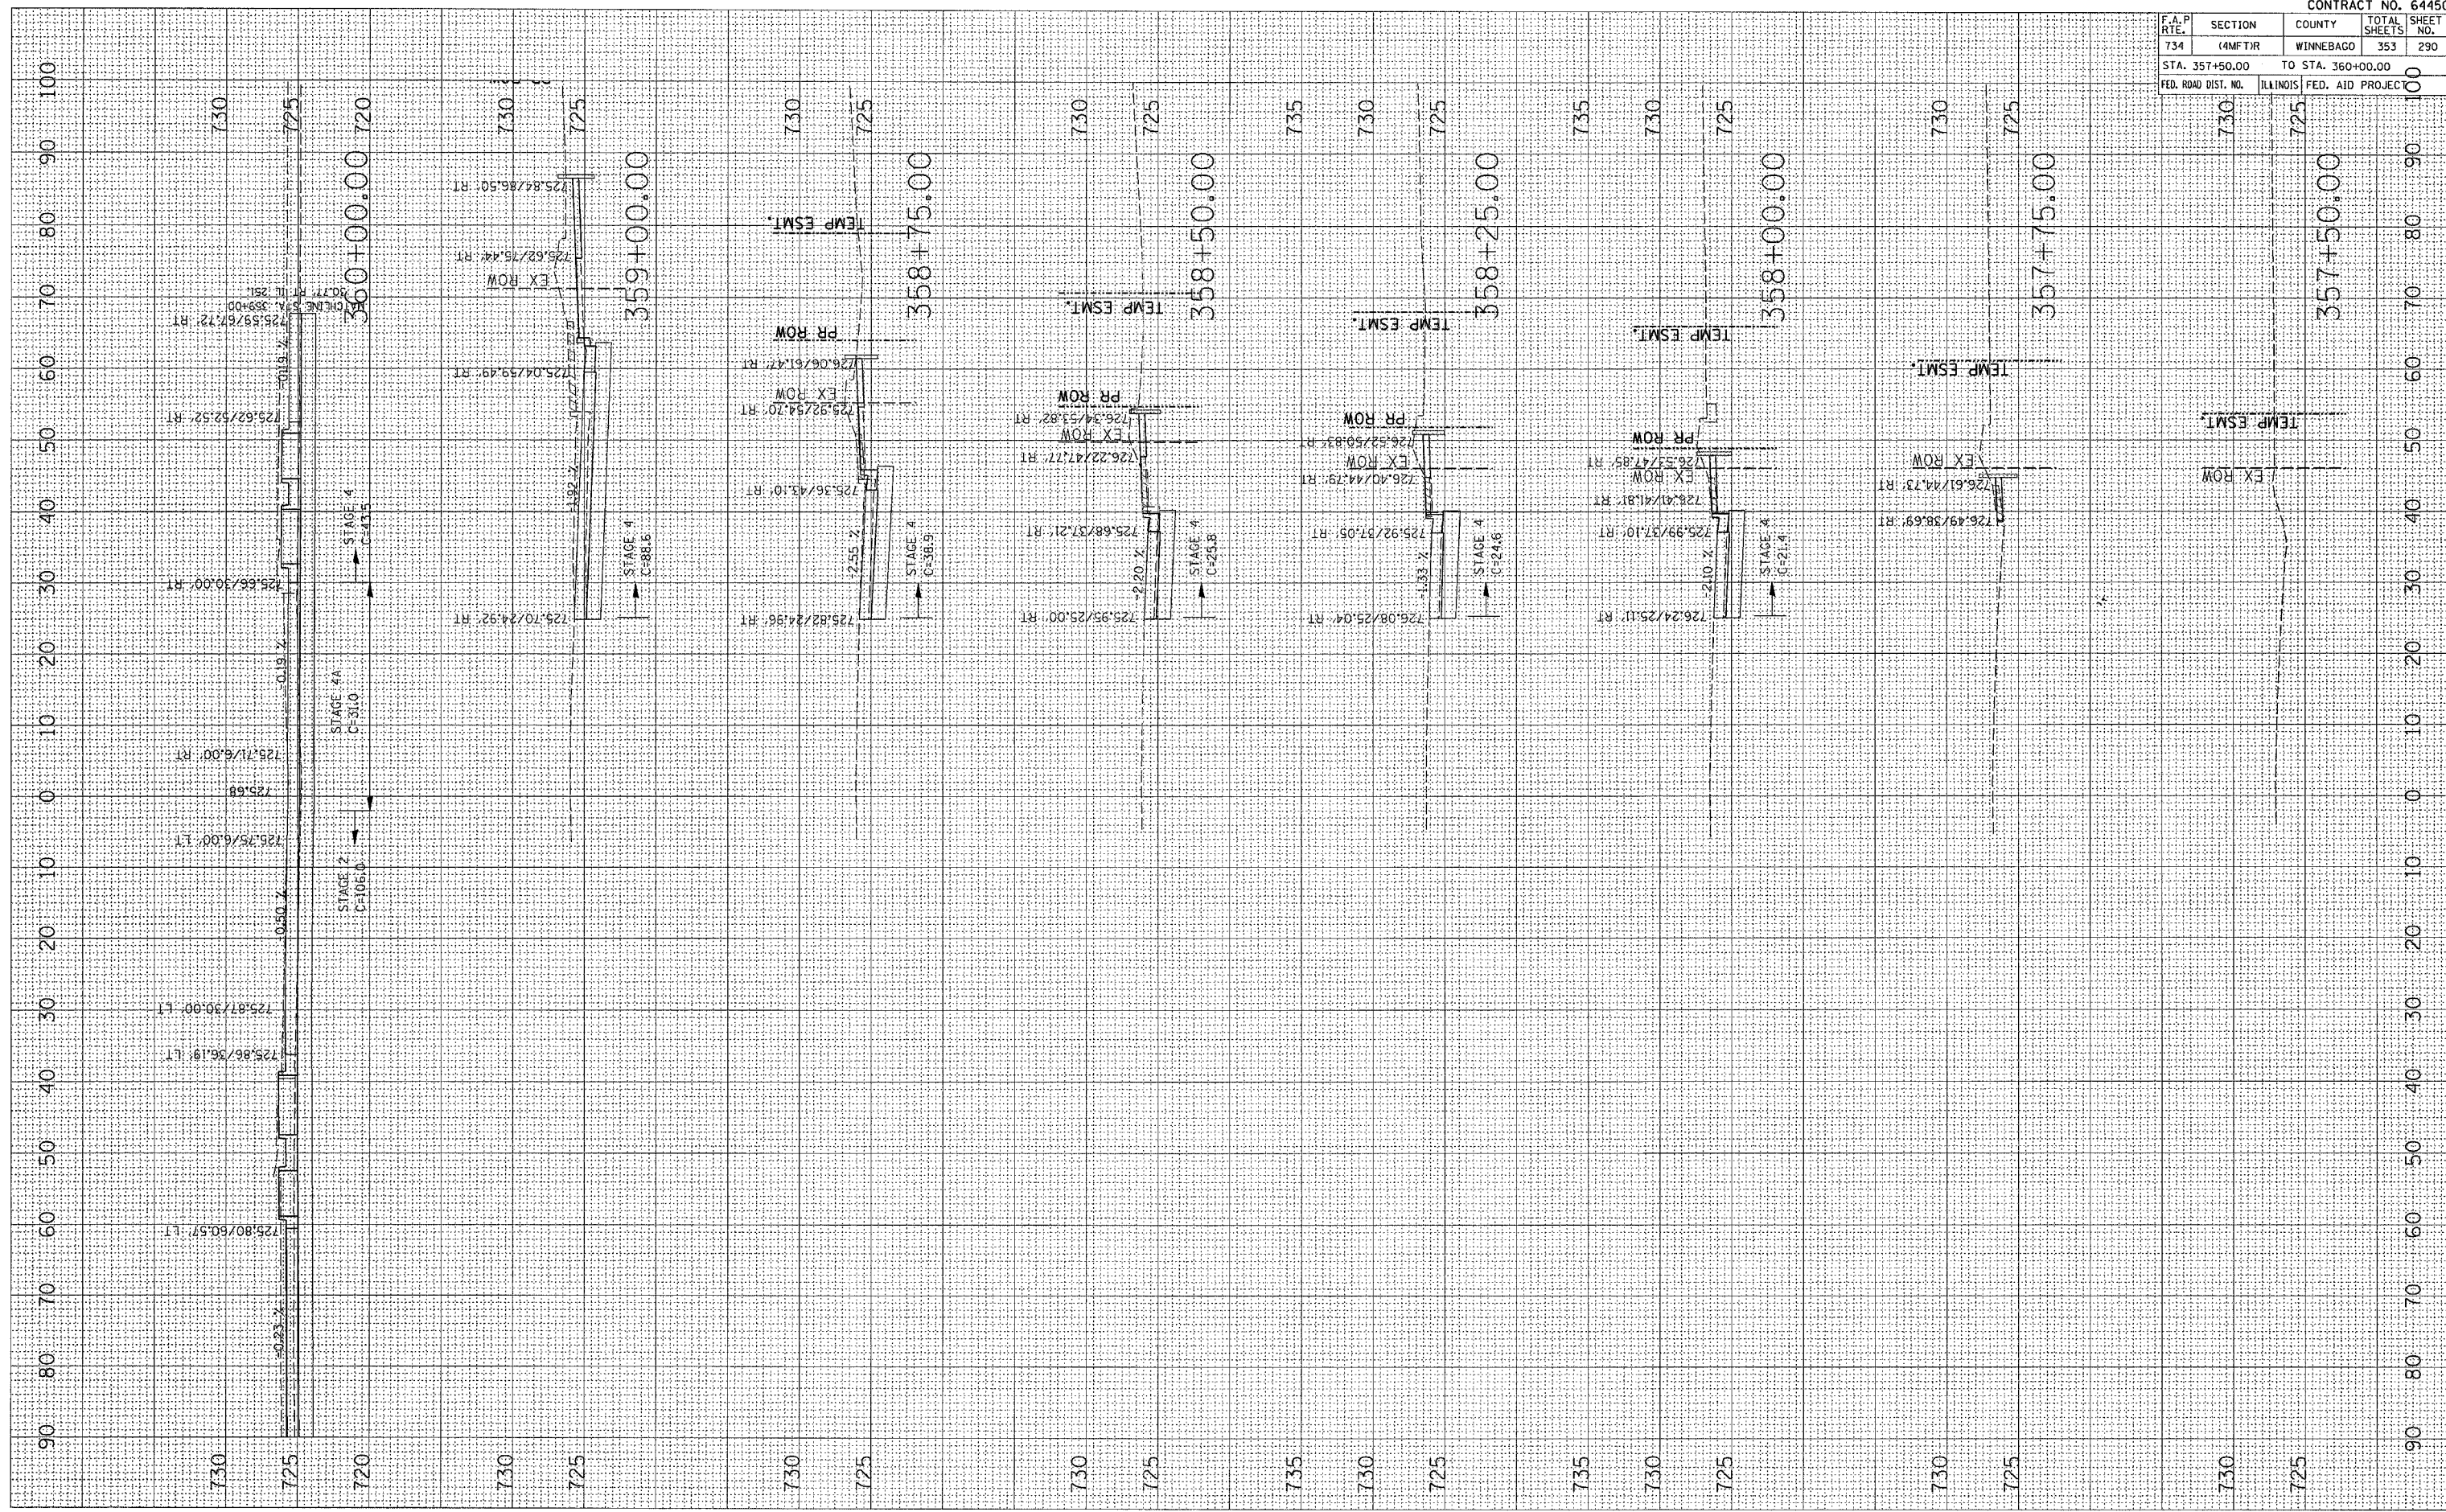

CONTRACT NO. 64450				
F.A.P. RTE.	SECTION	COUNTY	TOTAL SHEETS	SHEET NO.
734	(4MFT)R	WINNEBAGO	353	290
STA. 357+50.00		TO STA. 360+00.00		
FED. ROAD DIST. NO.	ILLINOIS	FED. AID PROJEC	100	

X-SECTIONS IL 251