


BY: _____ DATE: _____
 SURVEYED _____
 PLOTTED _____
 TEMPLATE _____
 NOTE BOOK _____
 NO. _____
 AREAS CHECKED _____

BY: _____ DATE: _____
 SURVEYED _____
 PLOTTED _____
 TEMPLATE _____
 NOTE BOOK _____
 NO. _____
 AREAS CHECKED _____

PLOT DATE: Fri Apr 27 09:16:47 2007
 PLOT SCALE: 1"=40'-0"
 USER NAME: ggrant

F.A.P. RTE.	SECTION	COUNTY	TOTAL SHEETS	SHEET NO.
734	4MFT/R	WINNEBAGO	353	291
STA. 360+25.00		TO STA. 361+81.82		
FED. ROAD DIST. NO.	ILLINOIS	FED. AID PROJECT		

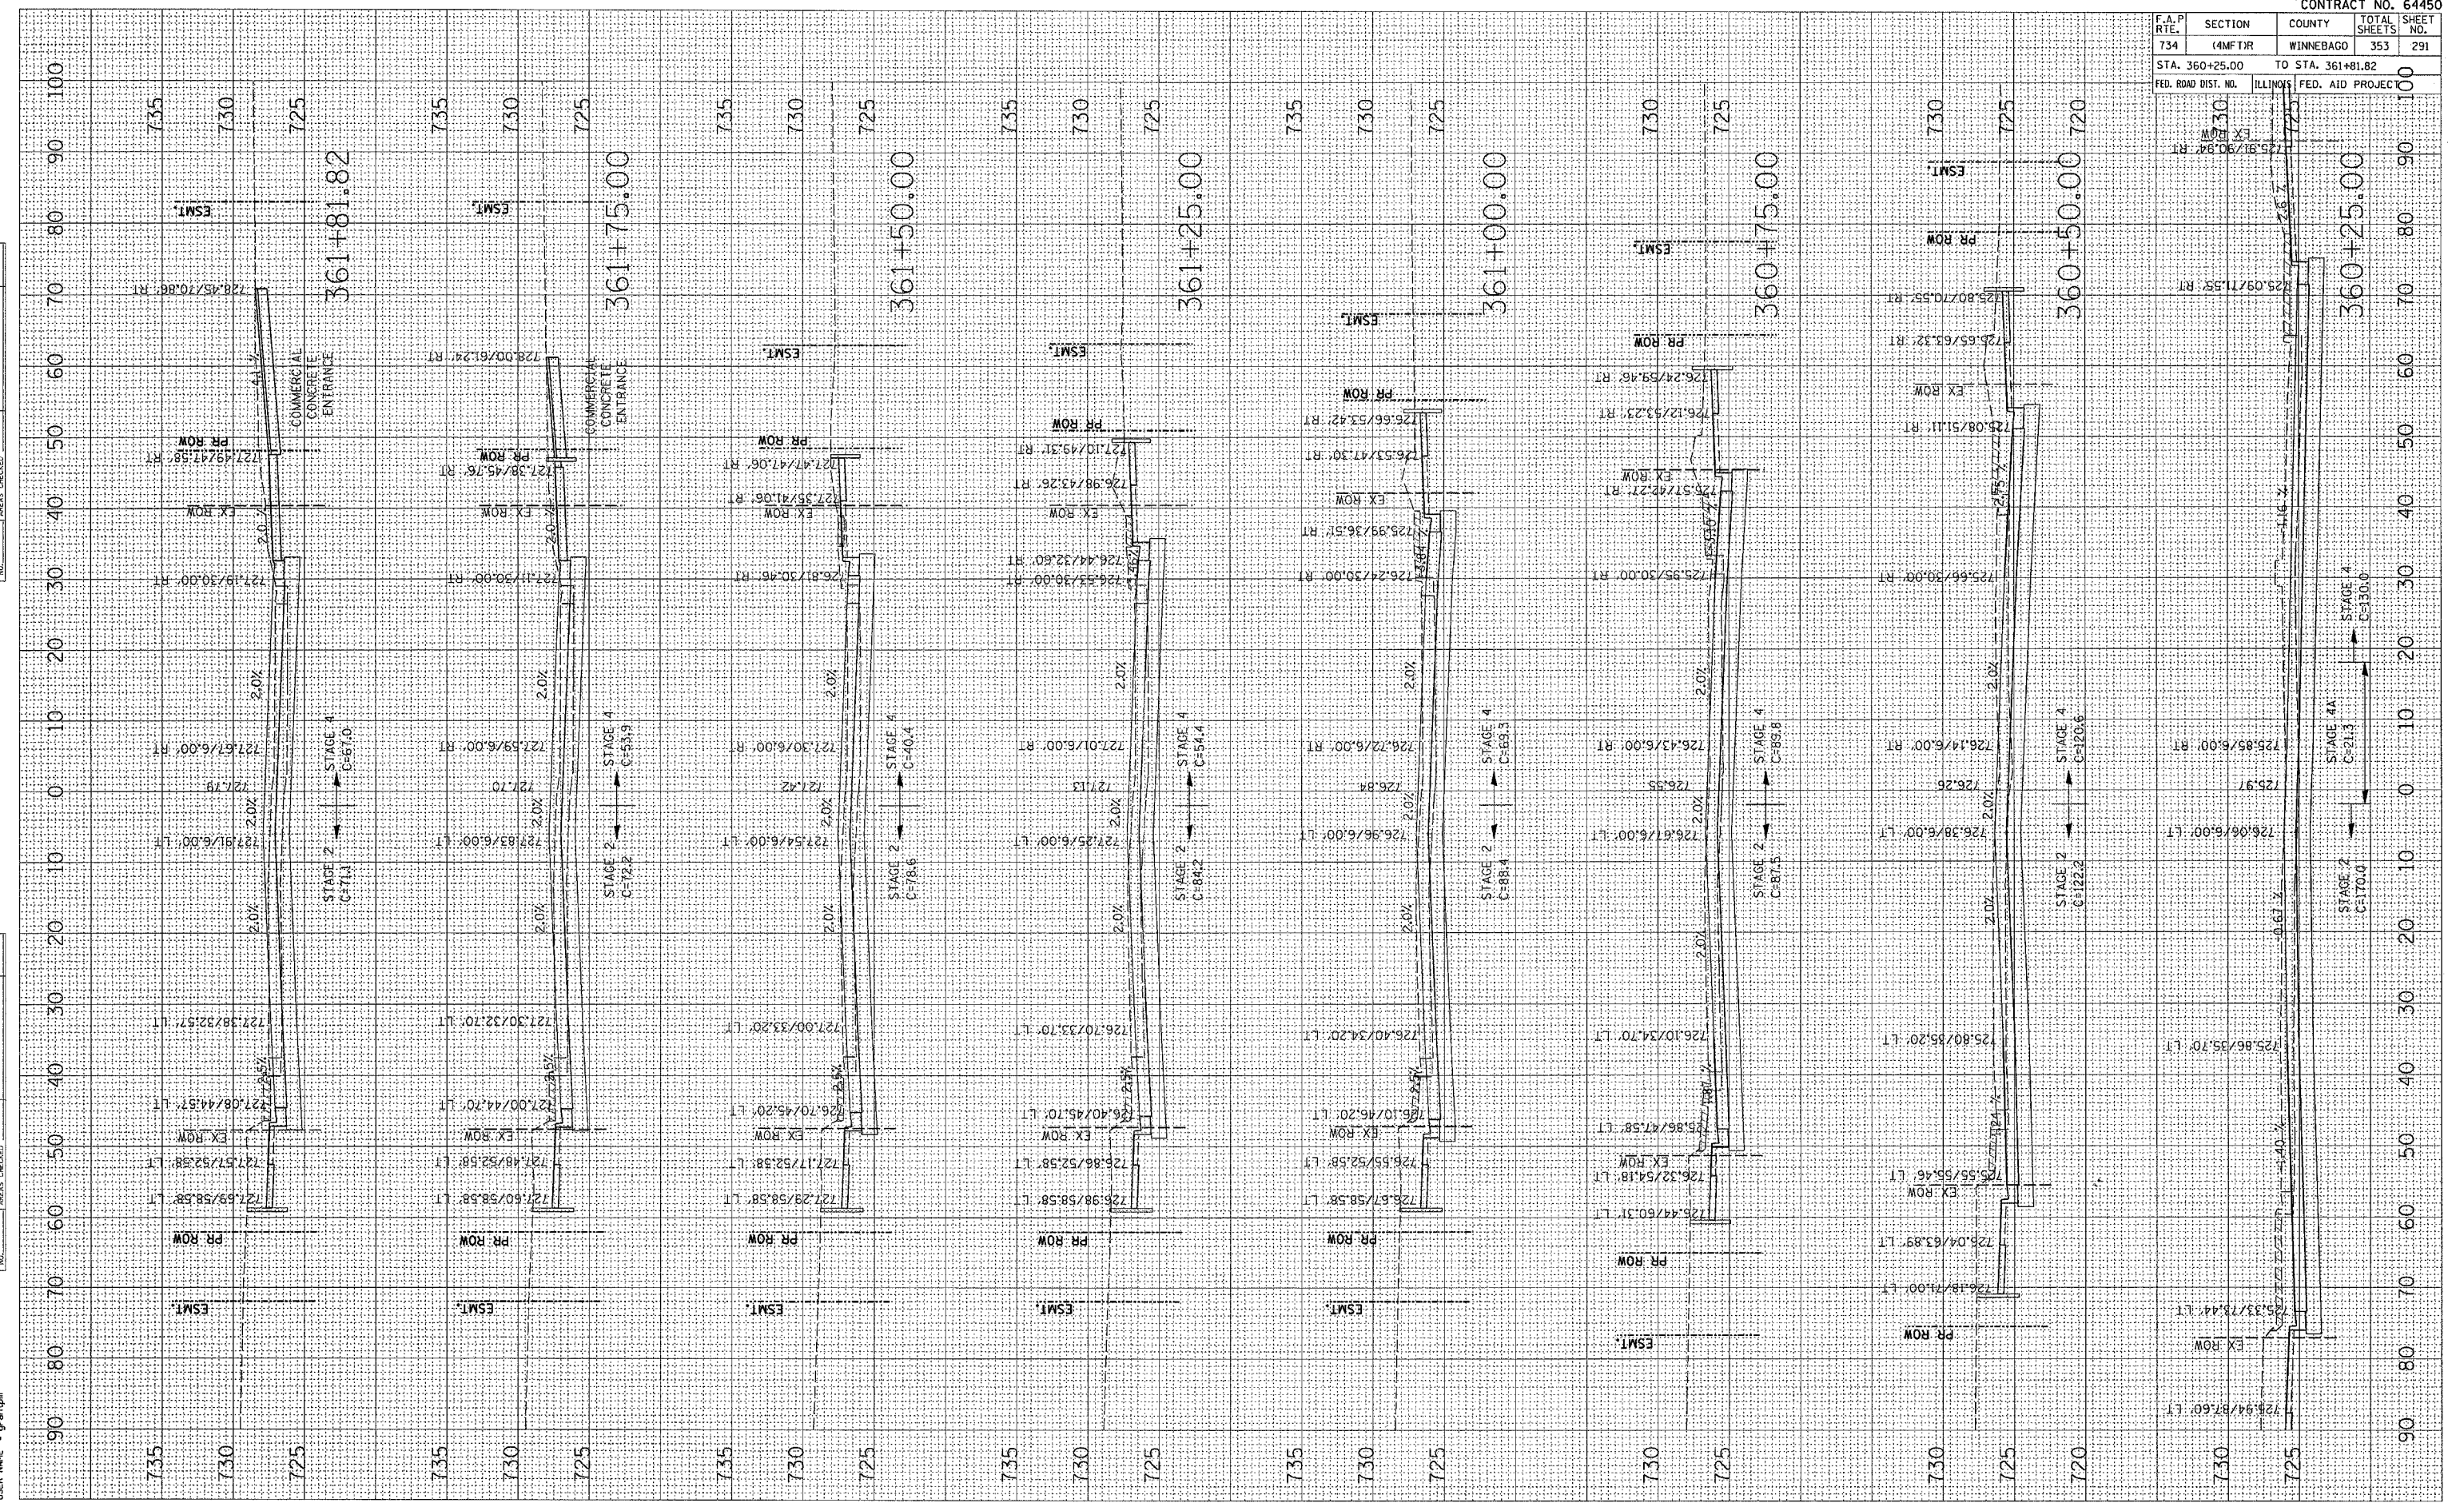

X-SECTIONS IL 251