


F.A.P. RTE.	SECTION	COUNTY	TOTAL SHEETS	SHEET NO.
734	(4MFT)R	WINNEBAGO	353	298
STA. 371+25.00		TO STA. 372+75.00		100
FED. ROAD DIST. NO.		ILLINOIS	FED. AID PROJEC	

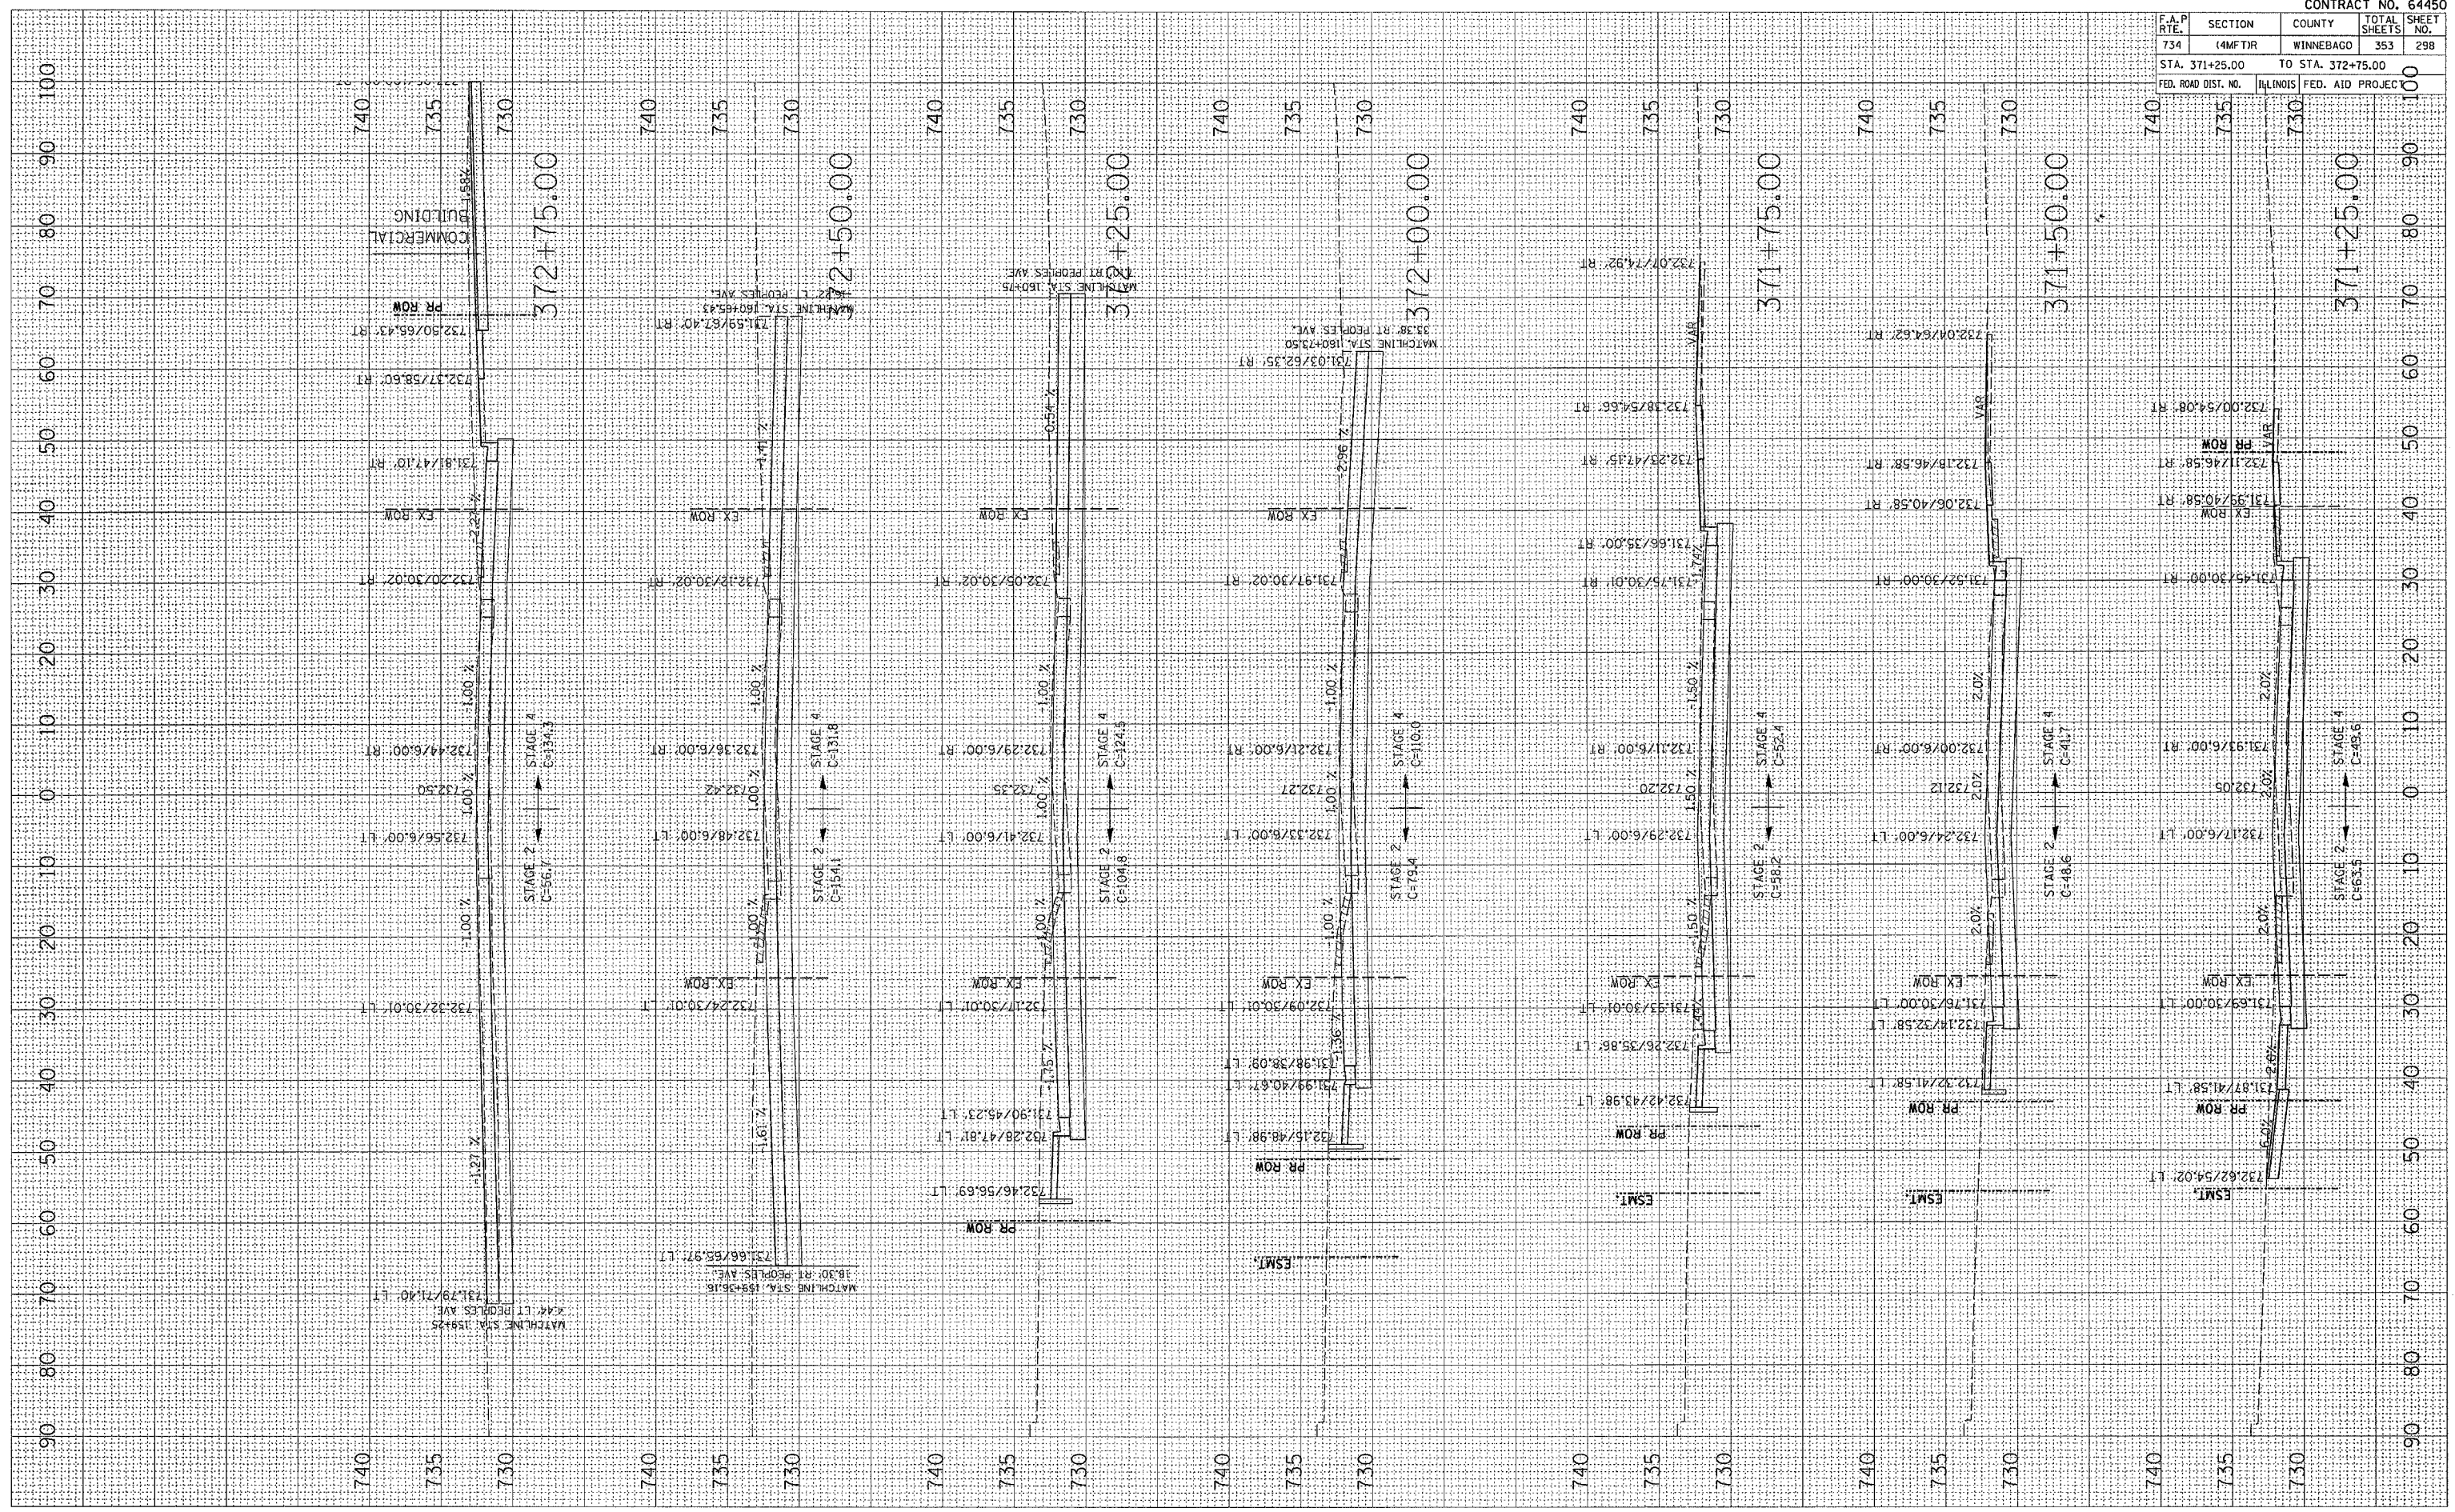

NO.	DATE	BY

NO.	DATE	BY

PLOT DATE = Fri Apr 27 09:16:53 2007
 FILE NAME = c:\p\projects\2006\64450\64450.dwg
 PLOT SCALE = 10.0000 / IN.
 USER NAME = gfriston