


F.A.P. RTE.	SECTION	COUNTY	TOTAL SHEETS	SHEET NO.
734	(4MFT)R	WINNEBAGO	353	299
STA. 373+00.00 TO STA. 374+50.00				
ILLINOIS FED. AID PROJECT				

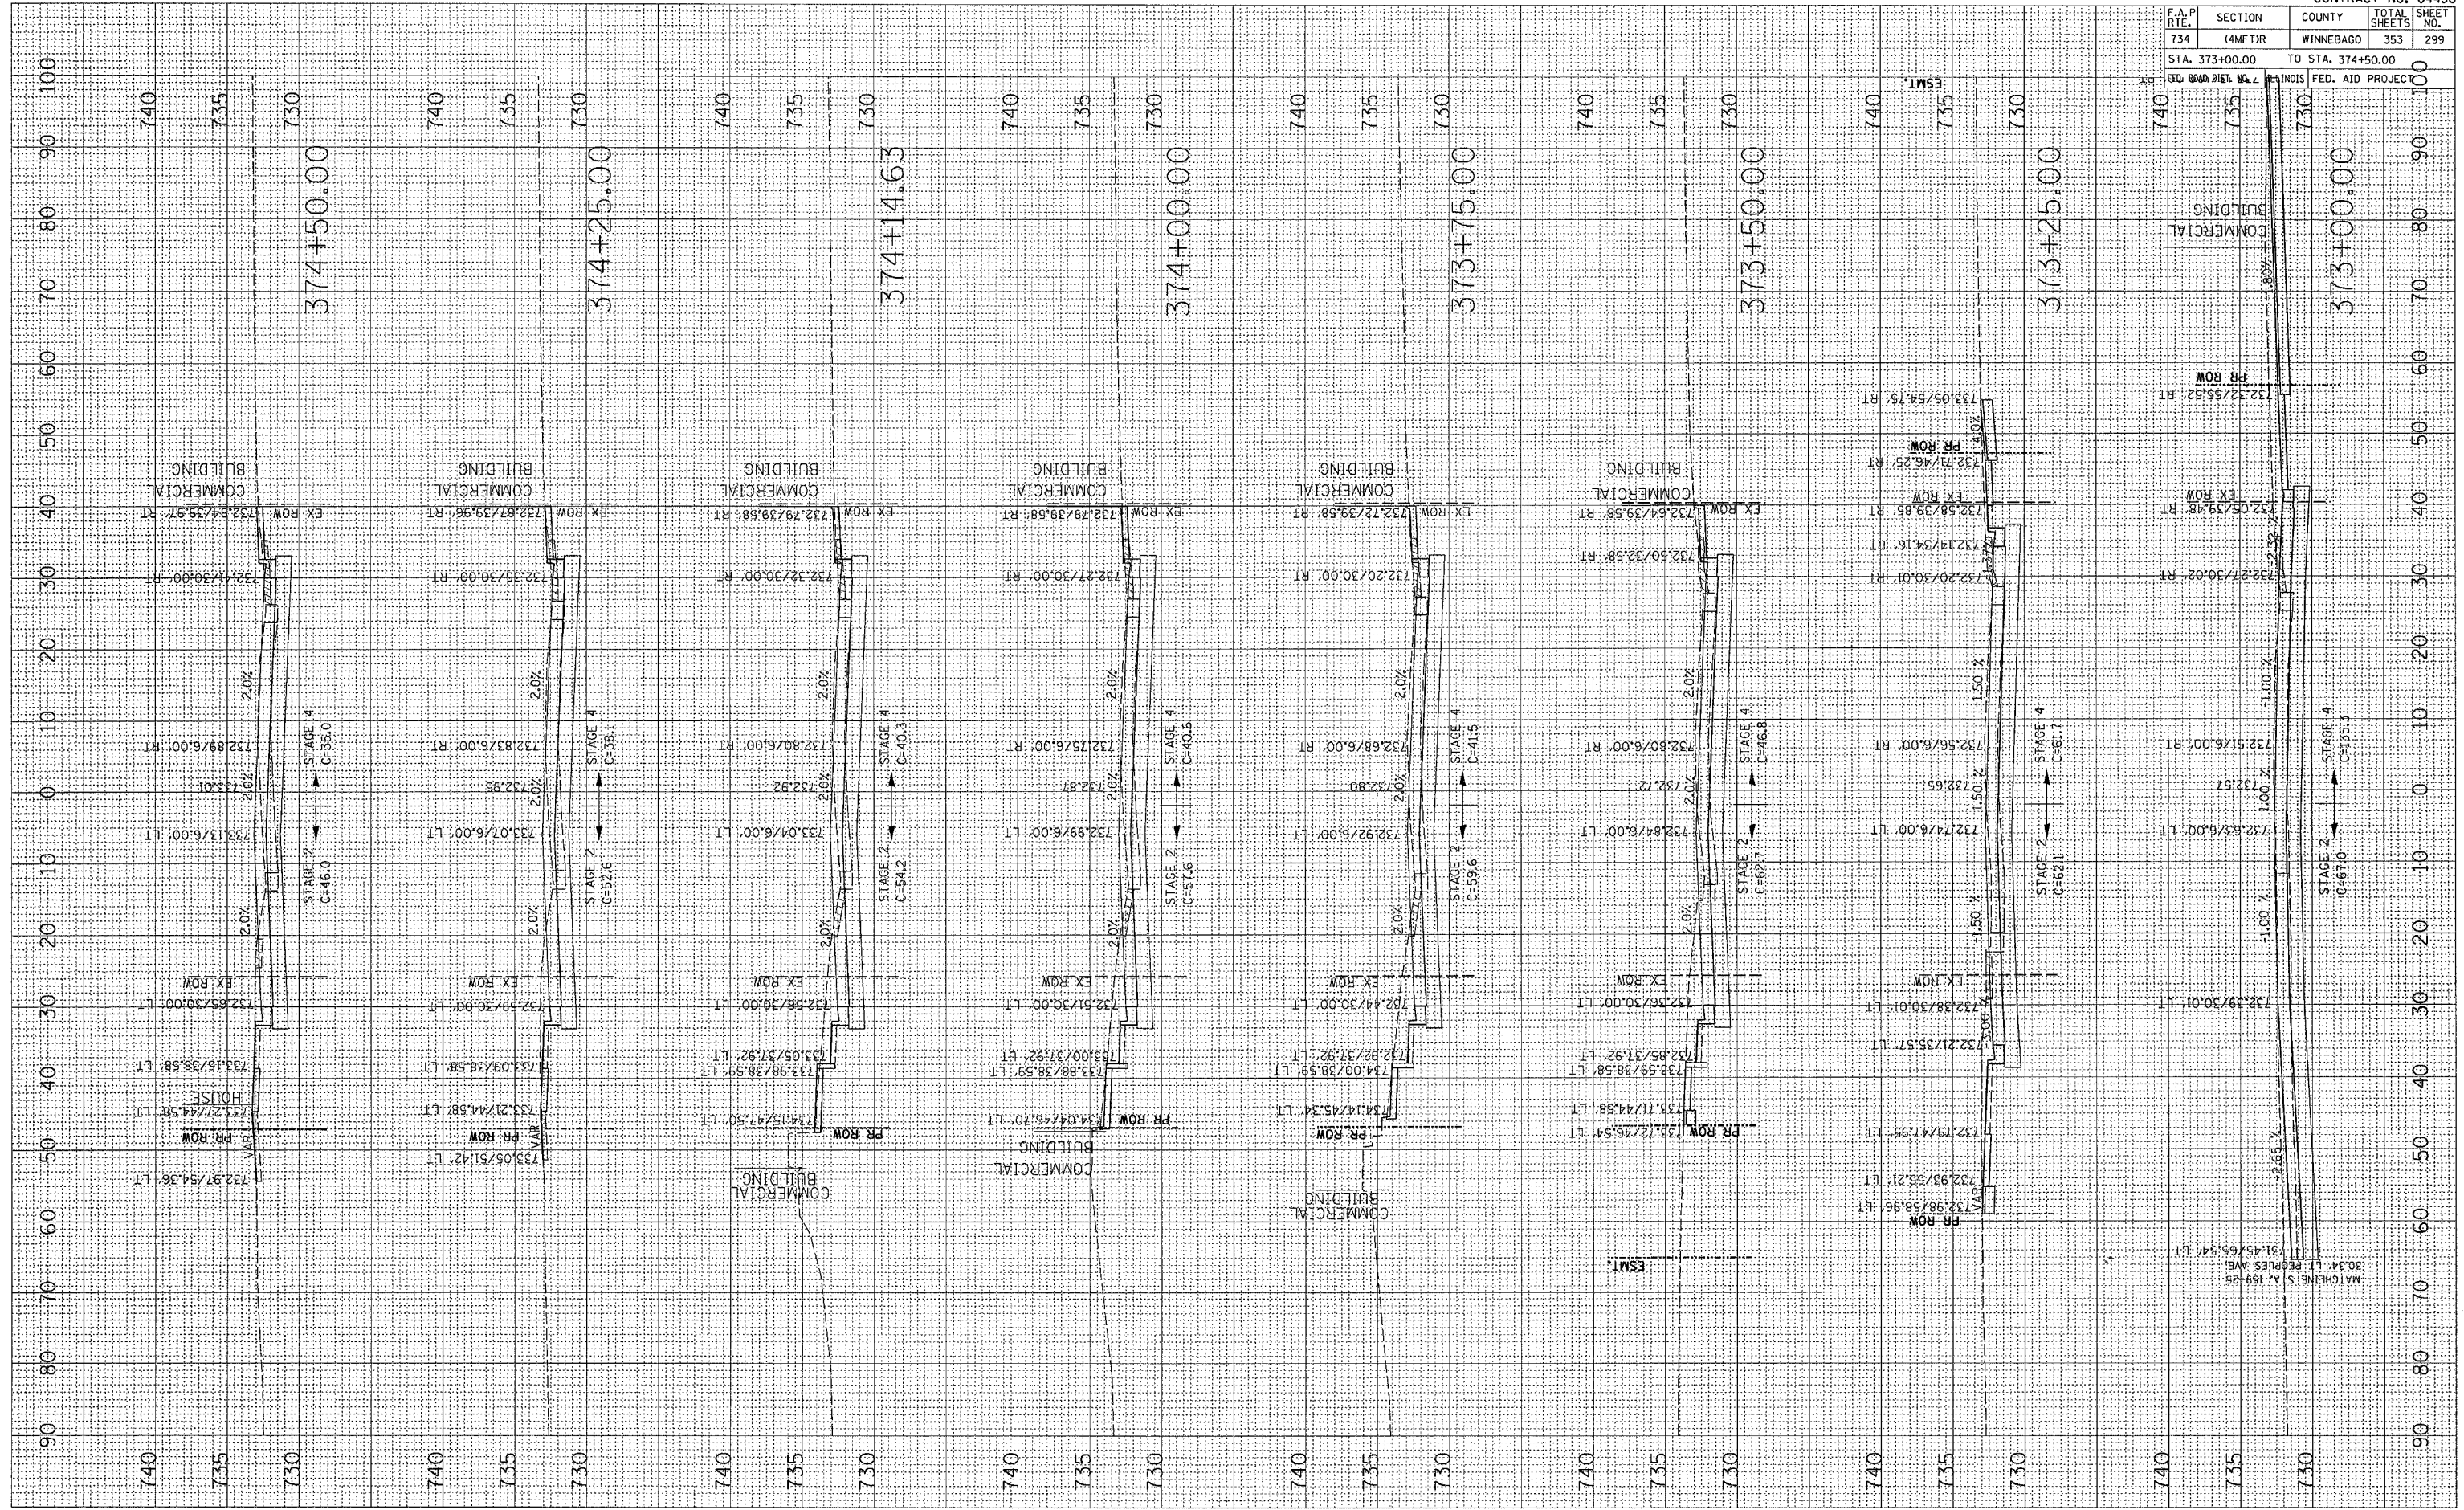

FINAL SURVEY

DATE	BY
PRINTED	DATE
NOTE BOOK	DATE
AREAS	DATE
CHECKED	DATE

ORIGINAL SURVEY

DATE	BY
PRINTED	DATE
NOTE BOOK	DATE
AREAS	DATE
CHECKED	DATE

PLOT DATE = Fri Apr 27 09:18:54 2007  
 FILE NAME = c:\projects\251\251.dwg  
 PLOT SCALE = 1/8" = 1' IN.  
 USER NAME = grempp