


PLOT DATE = Fri, Apr 27 09:58:57 2007
 FILE NAME = c:\p\projects\2007\64450\64450.dwg
 PLOT SCALE = 1/8" = 1' IN.
 USER NAME = granton

ORIGINAL SURVEY DATE BY
 SURVEYED SURVEY DATE BY
 NOTE BOOK NO.
 TEMPLATE AREAS CHECKED

FINAL SURVEY DATE BY
 SURVEYED SURVEY DATE BY
 NOTE BOOK NO.
 TEMPLATE AREAS CHECKED

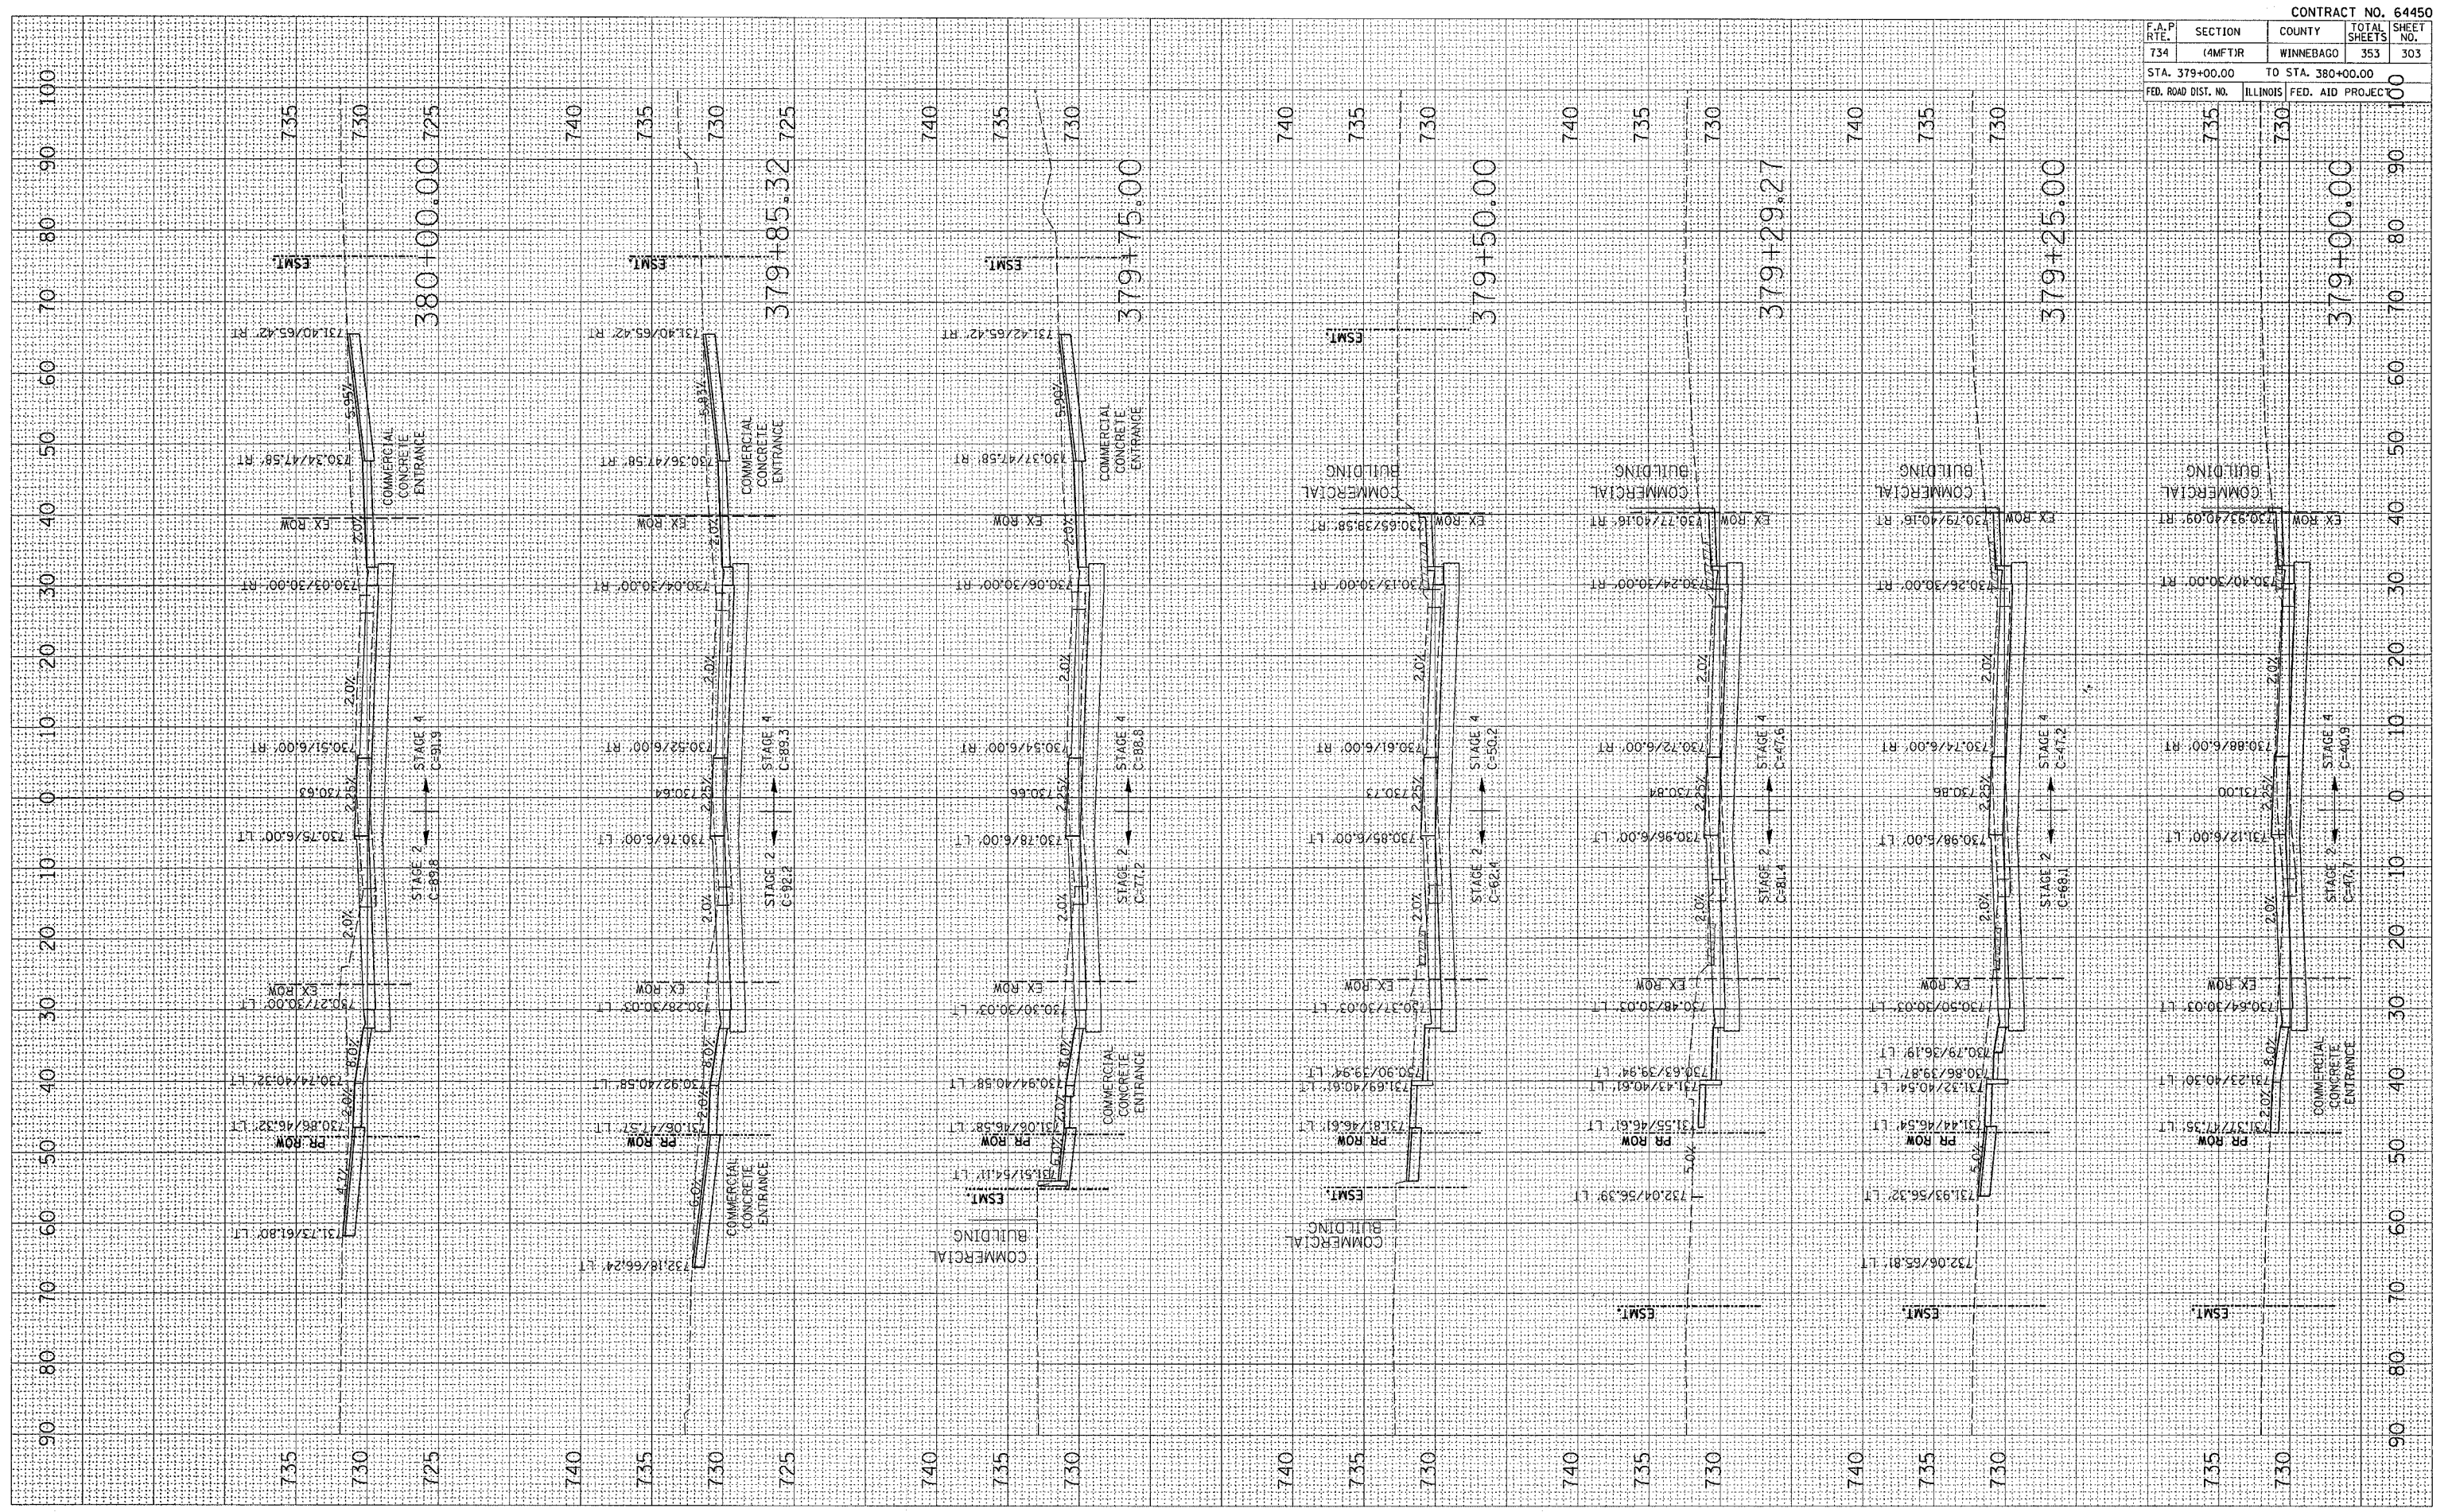

F.A.P. RTE.	SECTION	COUNTY	TOTAL SHEETS	SHEET NO.
734	(4MFT)R	WINNEBAGO	353	303
STA. 379+00.00 TO STA. 380+00.00				
FED. ROAD DIST. NO. ILLINOIS		FED. AID PROJ. NO.		100