

FINAL SURVEY PLOTTED AREAS CHECKED

BY: _____ DATE: _____


NO. _____

ORIGINAL SURVEY PLOTTED AREAS CHECKED

BY: _____ DATE: _____

NO. _____

PLOT DATE = Fri Apr 27 09:48:58 2007
 FILE NAME = C:\p12\c12639a\148698.dwg
 PLOT SCALE = 10.0000 / IN.
 USER NAME = grayson

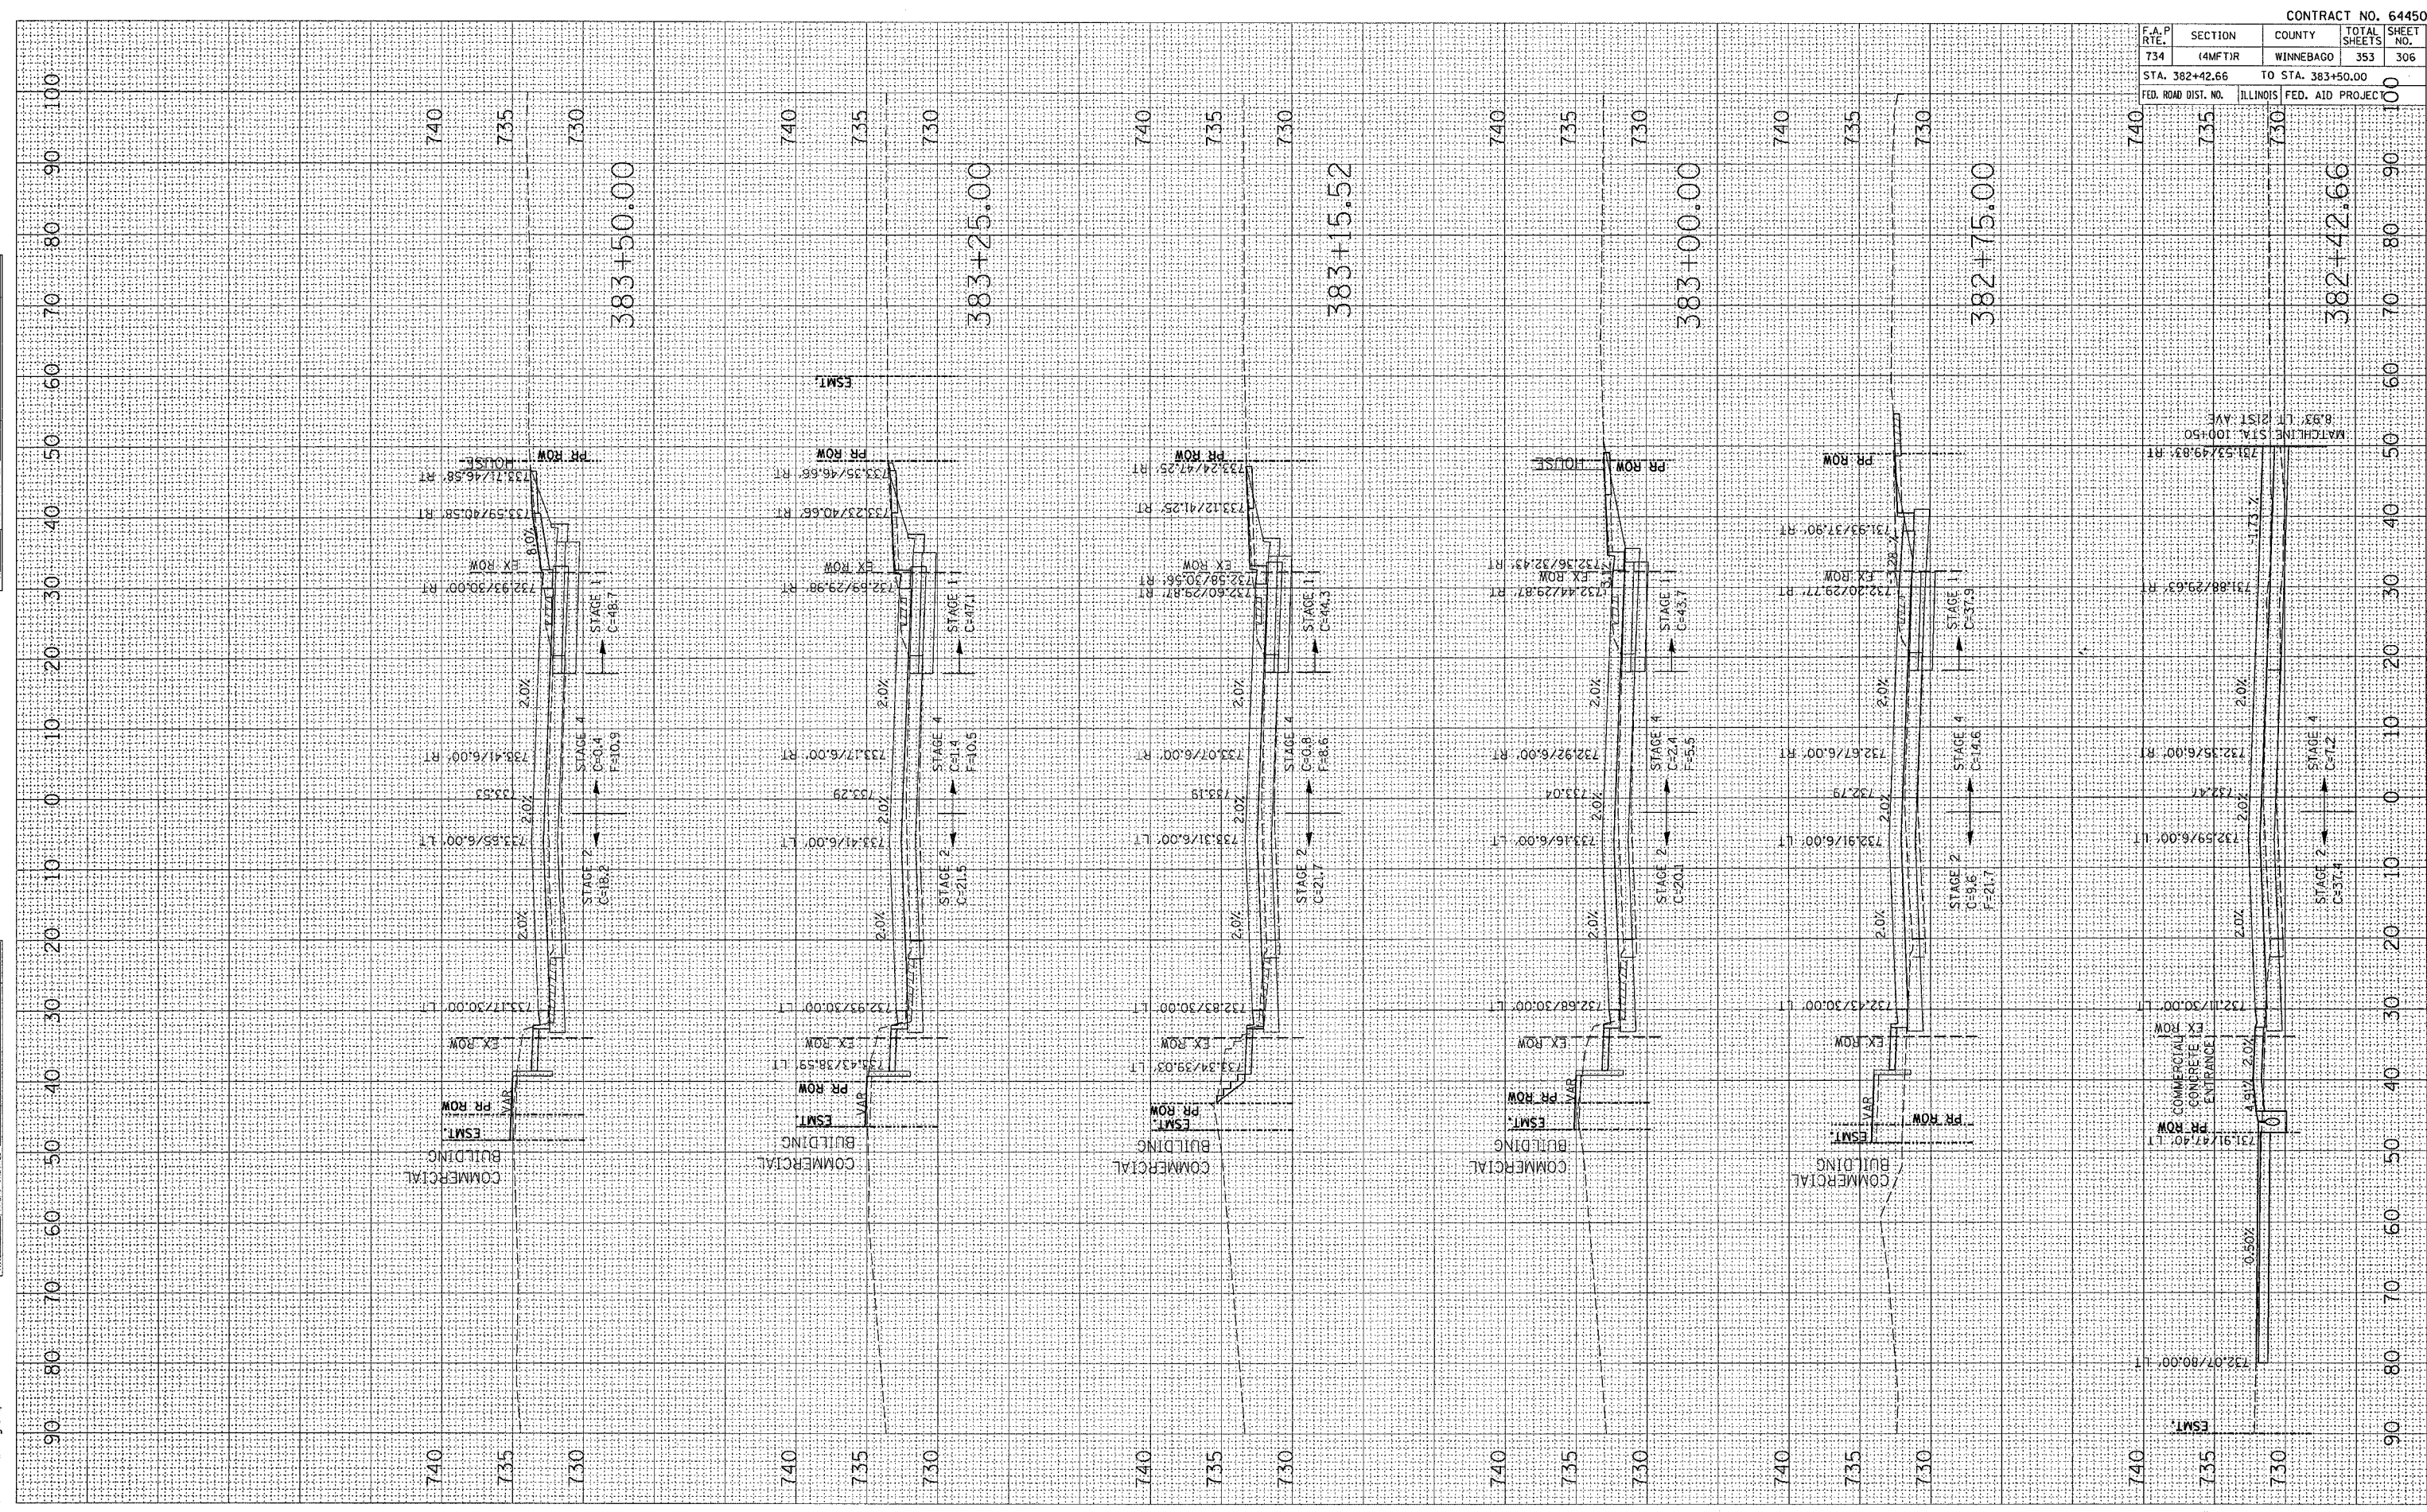

F.A.P. RTE.	SECTION	COUNTY	TOTAL SHEETS	SHEET NO.
734	(4MFT)R	WINNEBAGO	353	306
STA. 382+42.66 TO STA. 383+50.00				
FED. ROAD DIST. NO. ILLINOIS FED. AID PROJECT				

