


F.A.P. RTE.	SECTION	COUNTY	TOTAL SHEETS	SHEET NO.
734	(4MFT)R	WINNEBAGO	353	317
STA. 395+25.00		TO STA. 396+50.00		
FED. ROAD DIST. NO.	ILLINOIS	FED. AID PROJEC		

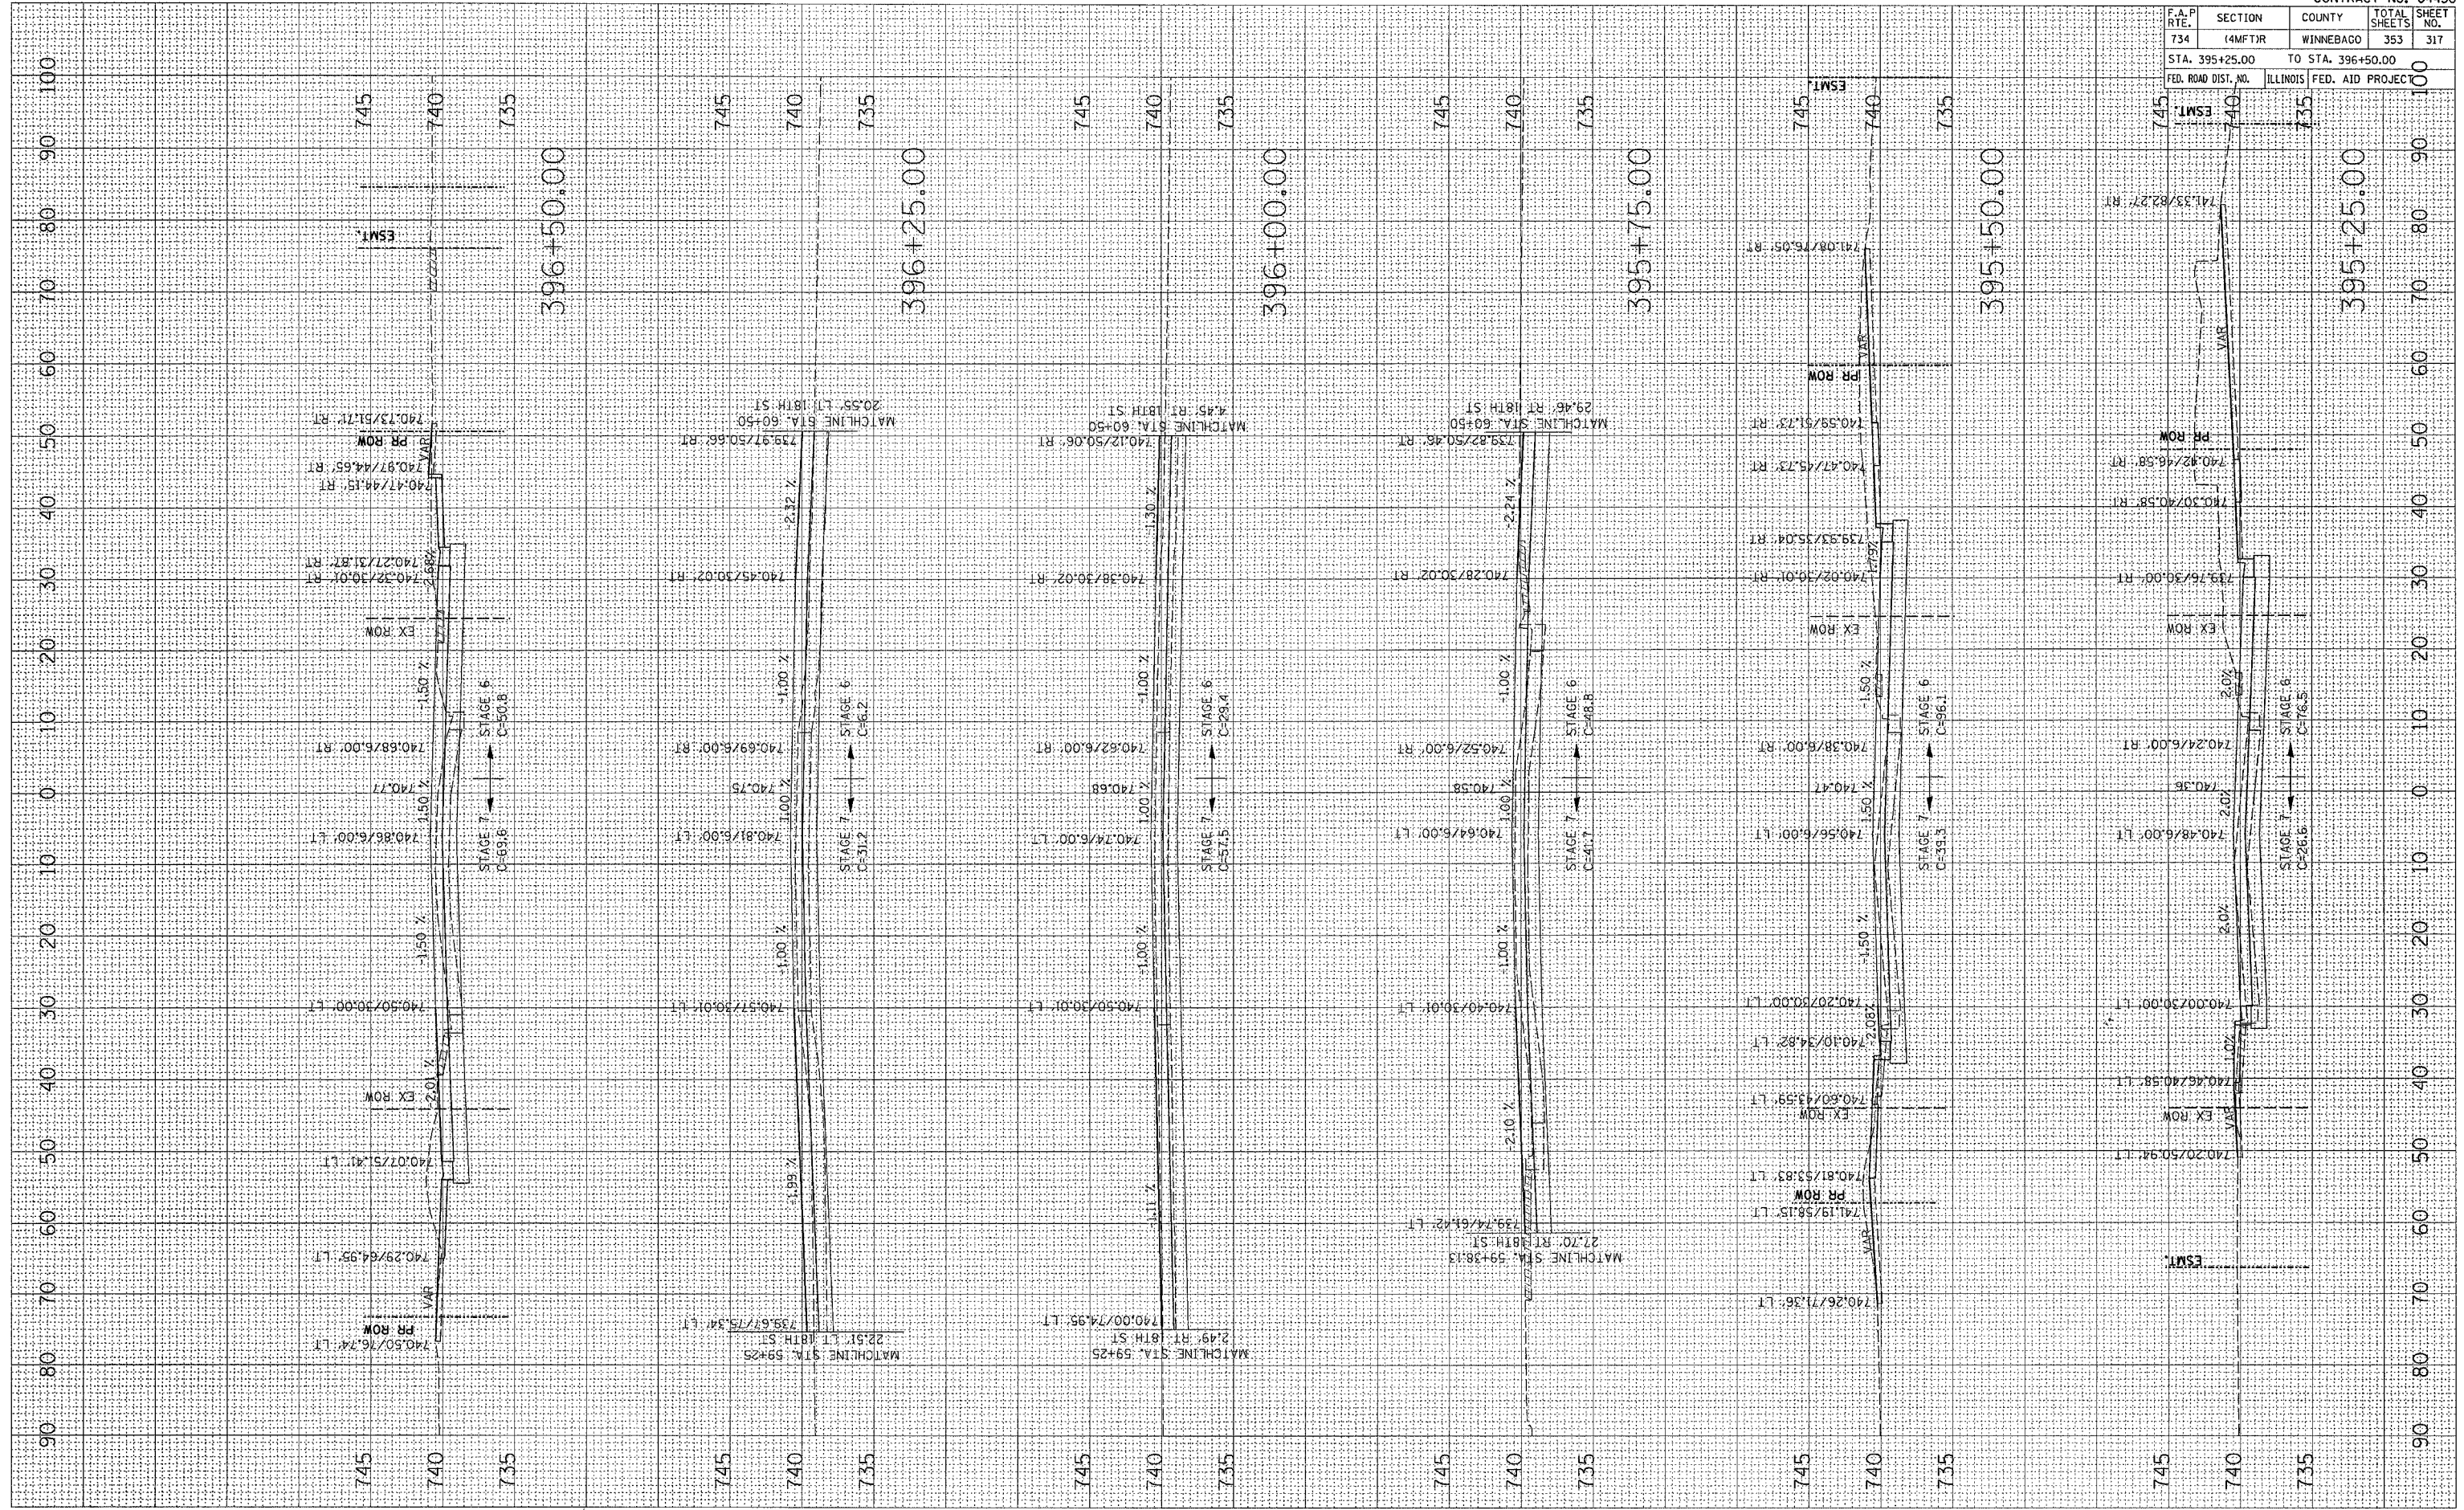

X-SECTIONS IL 251

FINAL SURVEY

DATE	BY

REVISIONS

NO.	DESCRIPTION

ORIGINAL SURVEY

DATE	BY

REVISIONS

NO.	DESCRIPTION

PLOT DATE = Fri Apr 27 09:14:30 2007
 FILE NAME = c:\projects\226698\dl6698.mxd
 PLOT SCALE = 1/8"=1'-0"
 USER NAME = graham