


PLOT DATE = Fri, Apr 27 09:15:47 2007
 FILE NAME = c:\projects\2168180\2168180.dwg
 USER NAME = gprattgm

ORIGINAL SURVEY	SURVEYED	BY	DATE
NO.	PLotted		
	TEMPLETE		
	NOTE BOOK		
	AREAS CHECKED		

FINAL SURVEY	SURVEYED	BY	DATE
NO.	PLotted		
	TEMPLETE		
	NOTE BOOK		
	AREAS CHECKED		

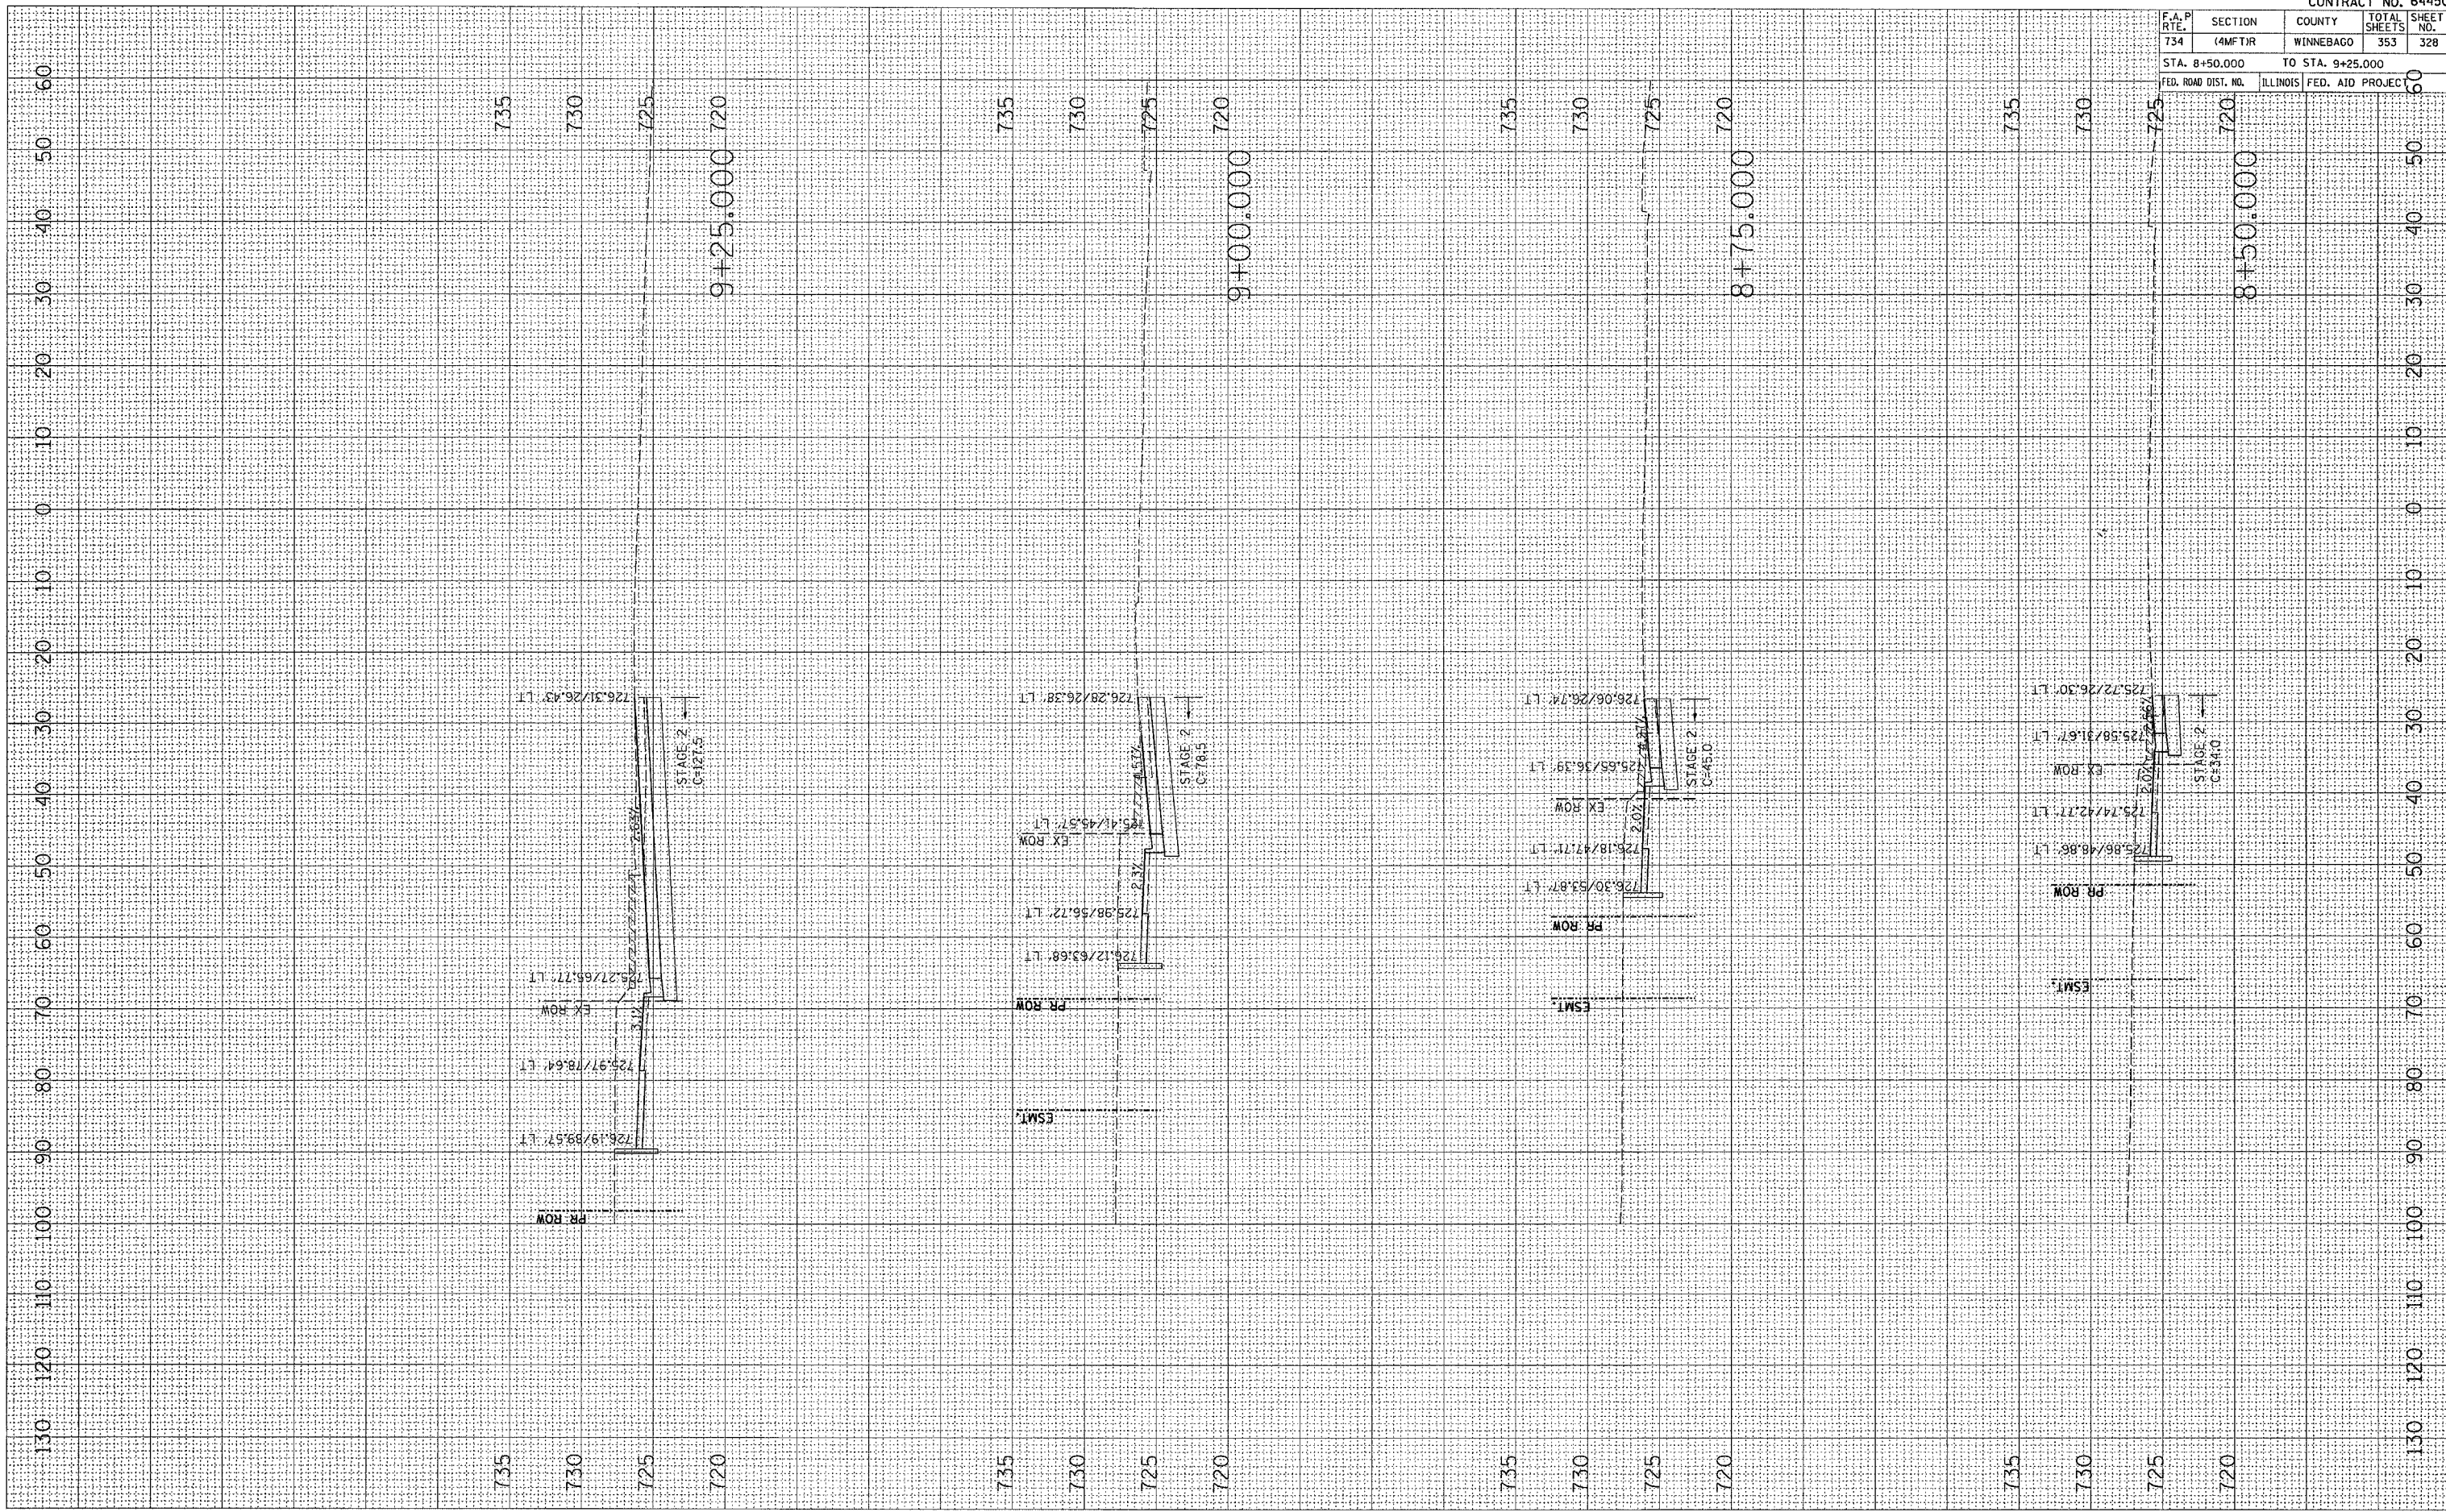

CONTRACT NO. 64450				
F.A.P. RTE.	SECTION	COUNTY	TOTAL SHEETS	SHEET NO.
734	(4MFT)R	WINNEBAGO	353	328
STA. 8+50.000		TO STA. 9+25.000		
FED. ROAD DIST. NO.	ILLINOIS	FED. AID PROJEC		

HARRISON AVE