


PLOT DATE = Fri Apr 27 09:54:48 2007
 FILE NAME = c:\p\projects\21669\1669\1669.dwg
 PLOT SCALE = 10.0000 / 1" = 100'
 USER NAME = grantgm

ORIGINAL SURVEY
 SURVEYED BY: _____ DATE: _____
 SURVEY NO.: _____
 TEMPLATE AREAS CHECKED

FINAL SURVEY
 SURVEYED BY: _____ DATE: _____
 SURVEY NO.: _____
 TEMPLATE AREAS CHECKED

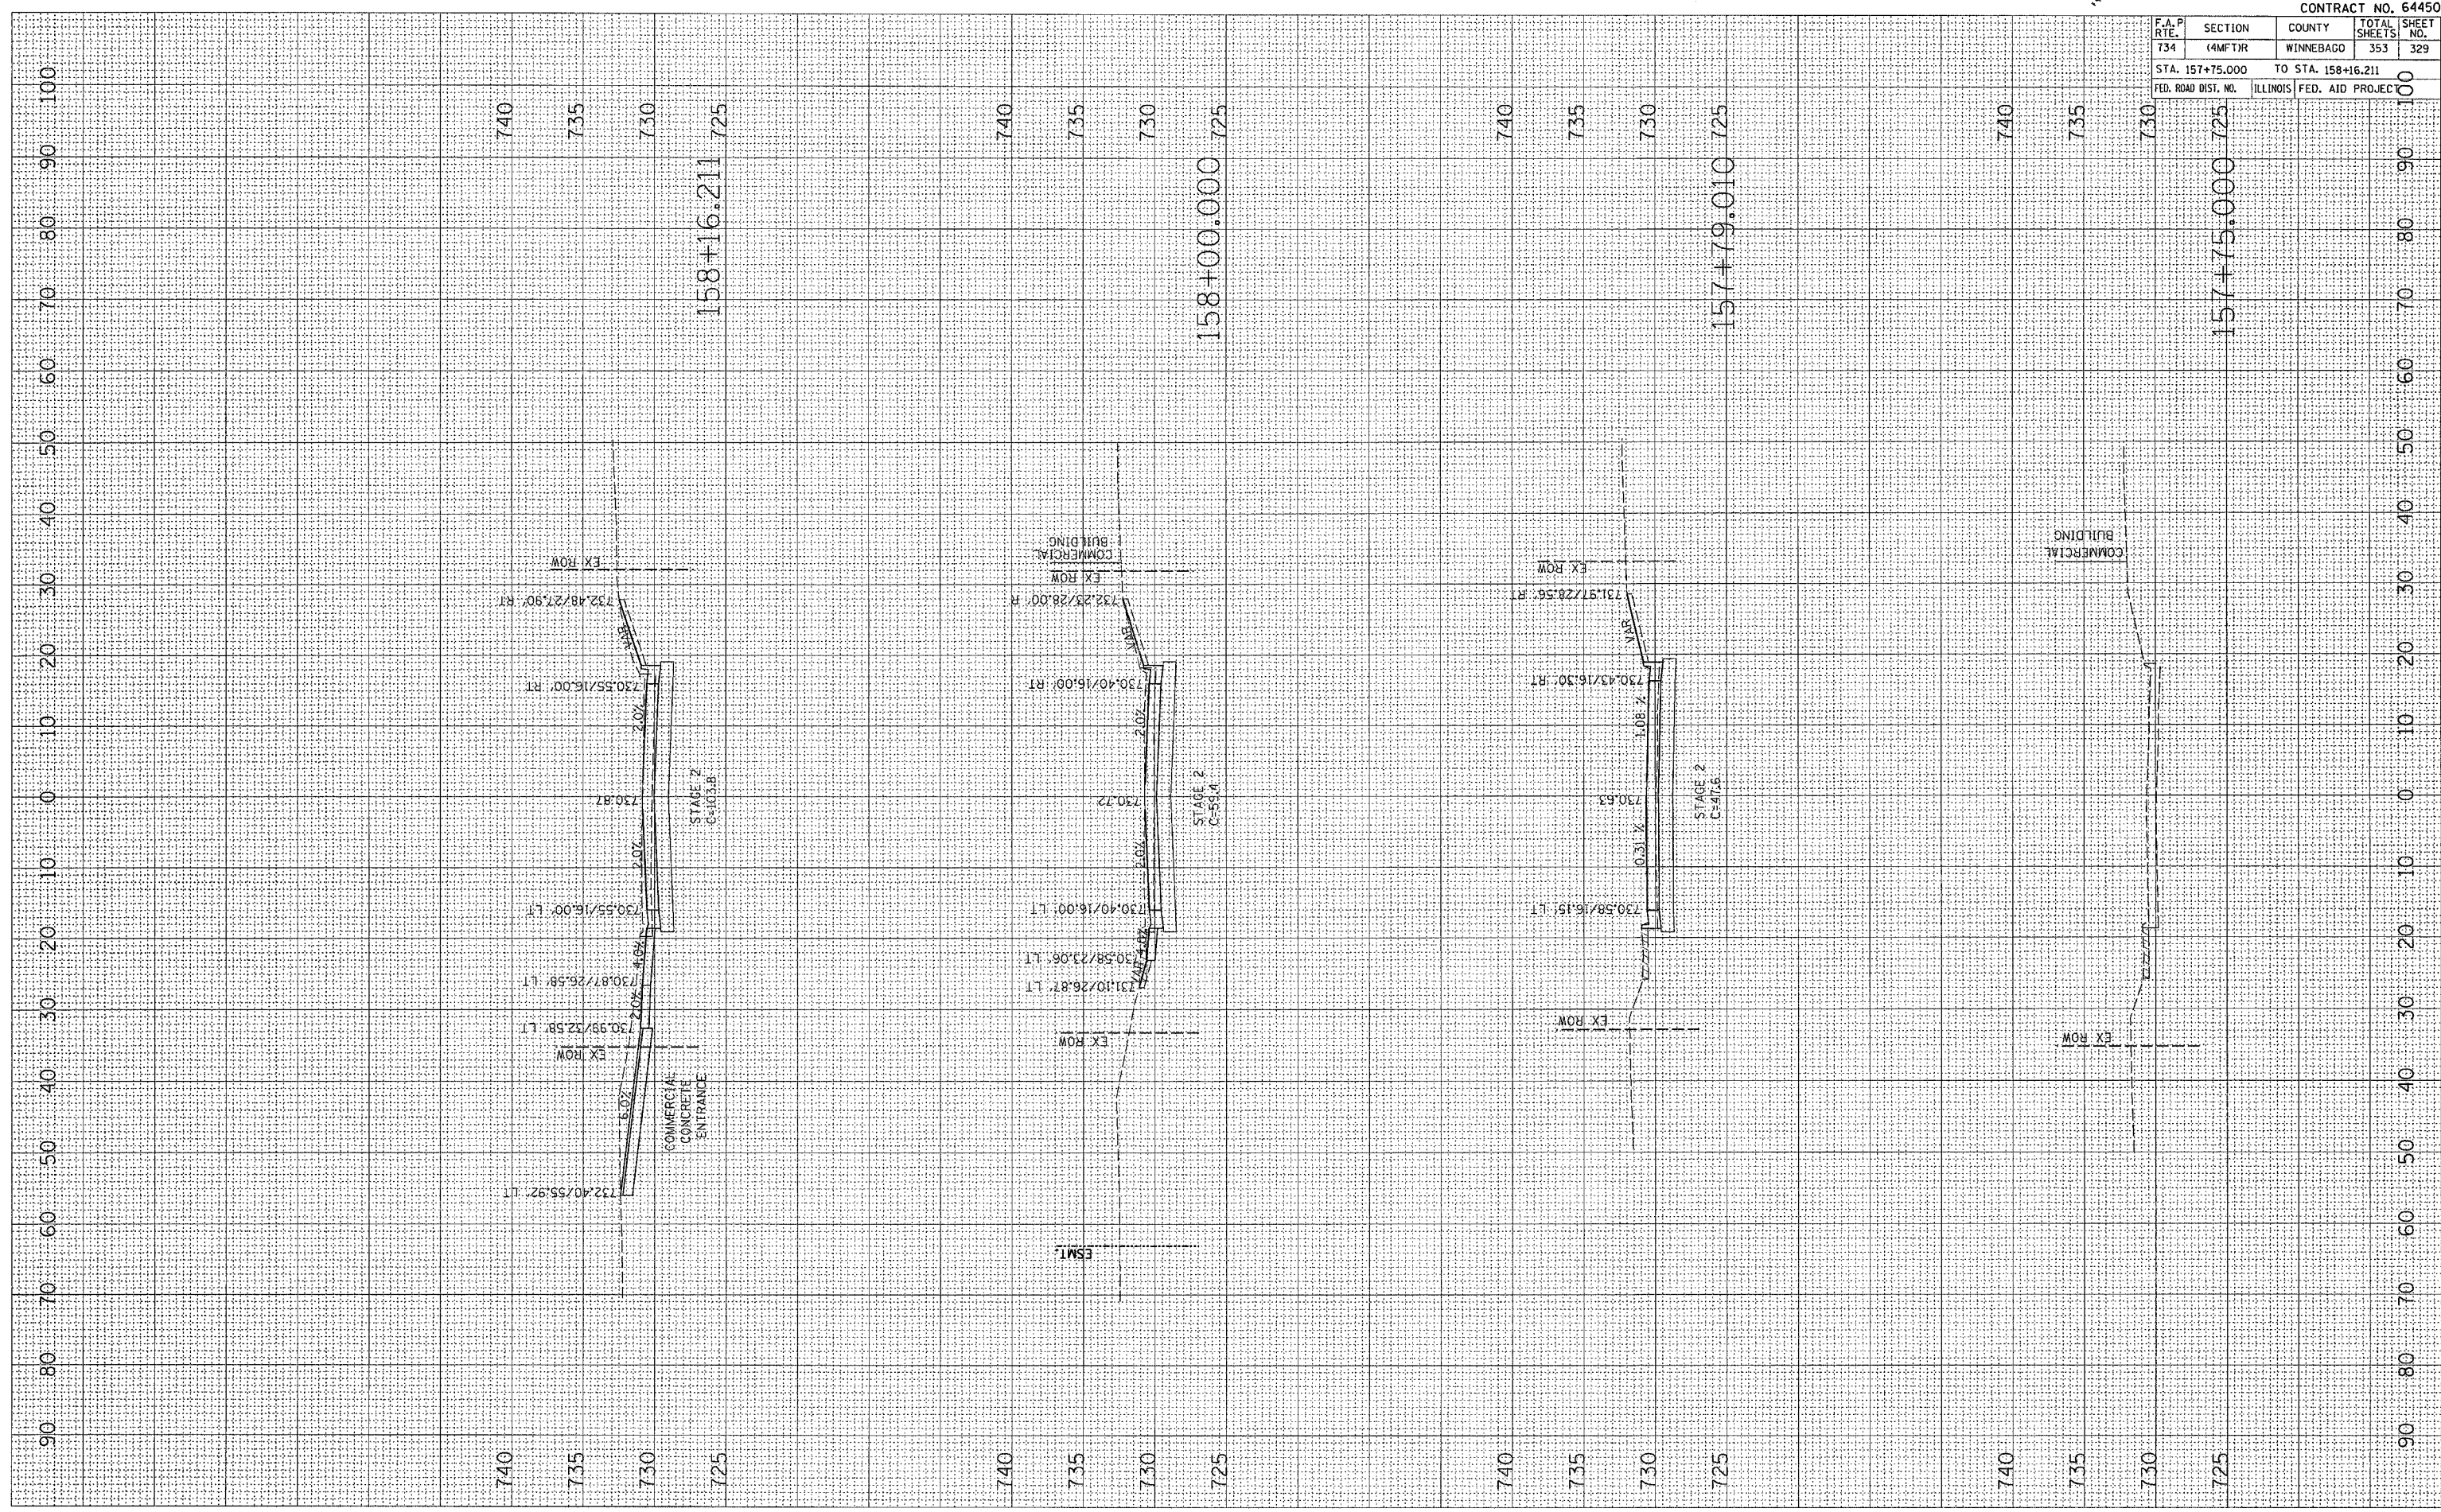

CONTRACT NO. 64450			
F.A.P. RTE.	SECTION	COUNTY	TOTAL SHEETS
734	(4MFT)R	WINNEBAGO	353
STA. 157+75.000		TO STA. 158+16.211	
FED. ROAD DIST. NO.	ILLINOIS	FED. AID PROJECT	NO.
			329

PEOPLES/23RD AVE