


FINAL SURVEY SURVEYED BY DATE
 PLOTTED BY DATE
 NOTE BOOK NO.
 AREAS CHECKED

ORIGINAL SURVEY SURVEYED BY DATE
 PLOTTED BY DATE
 NOTE BOOK NO.
 AREAS CHECKED

PLOT DATE = F:\p\27 09\1563 2987
 FILE NAME = C:\p\27 09\1563 2987\156309\156309.dwg
 PLOT SCALE = 10.0000 / IN.
 USER NAME = granton

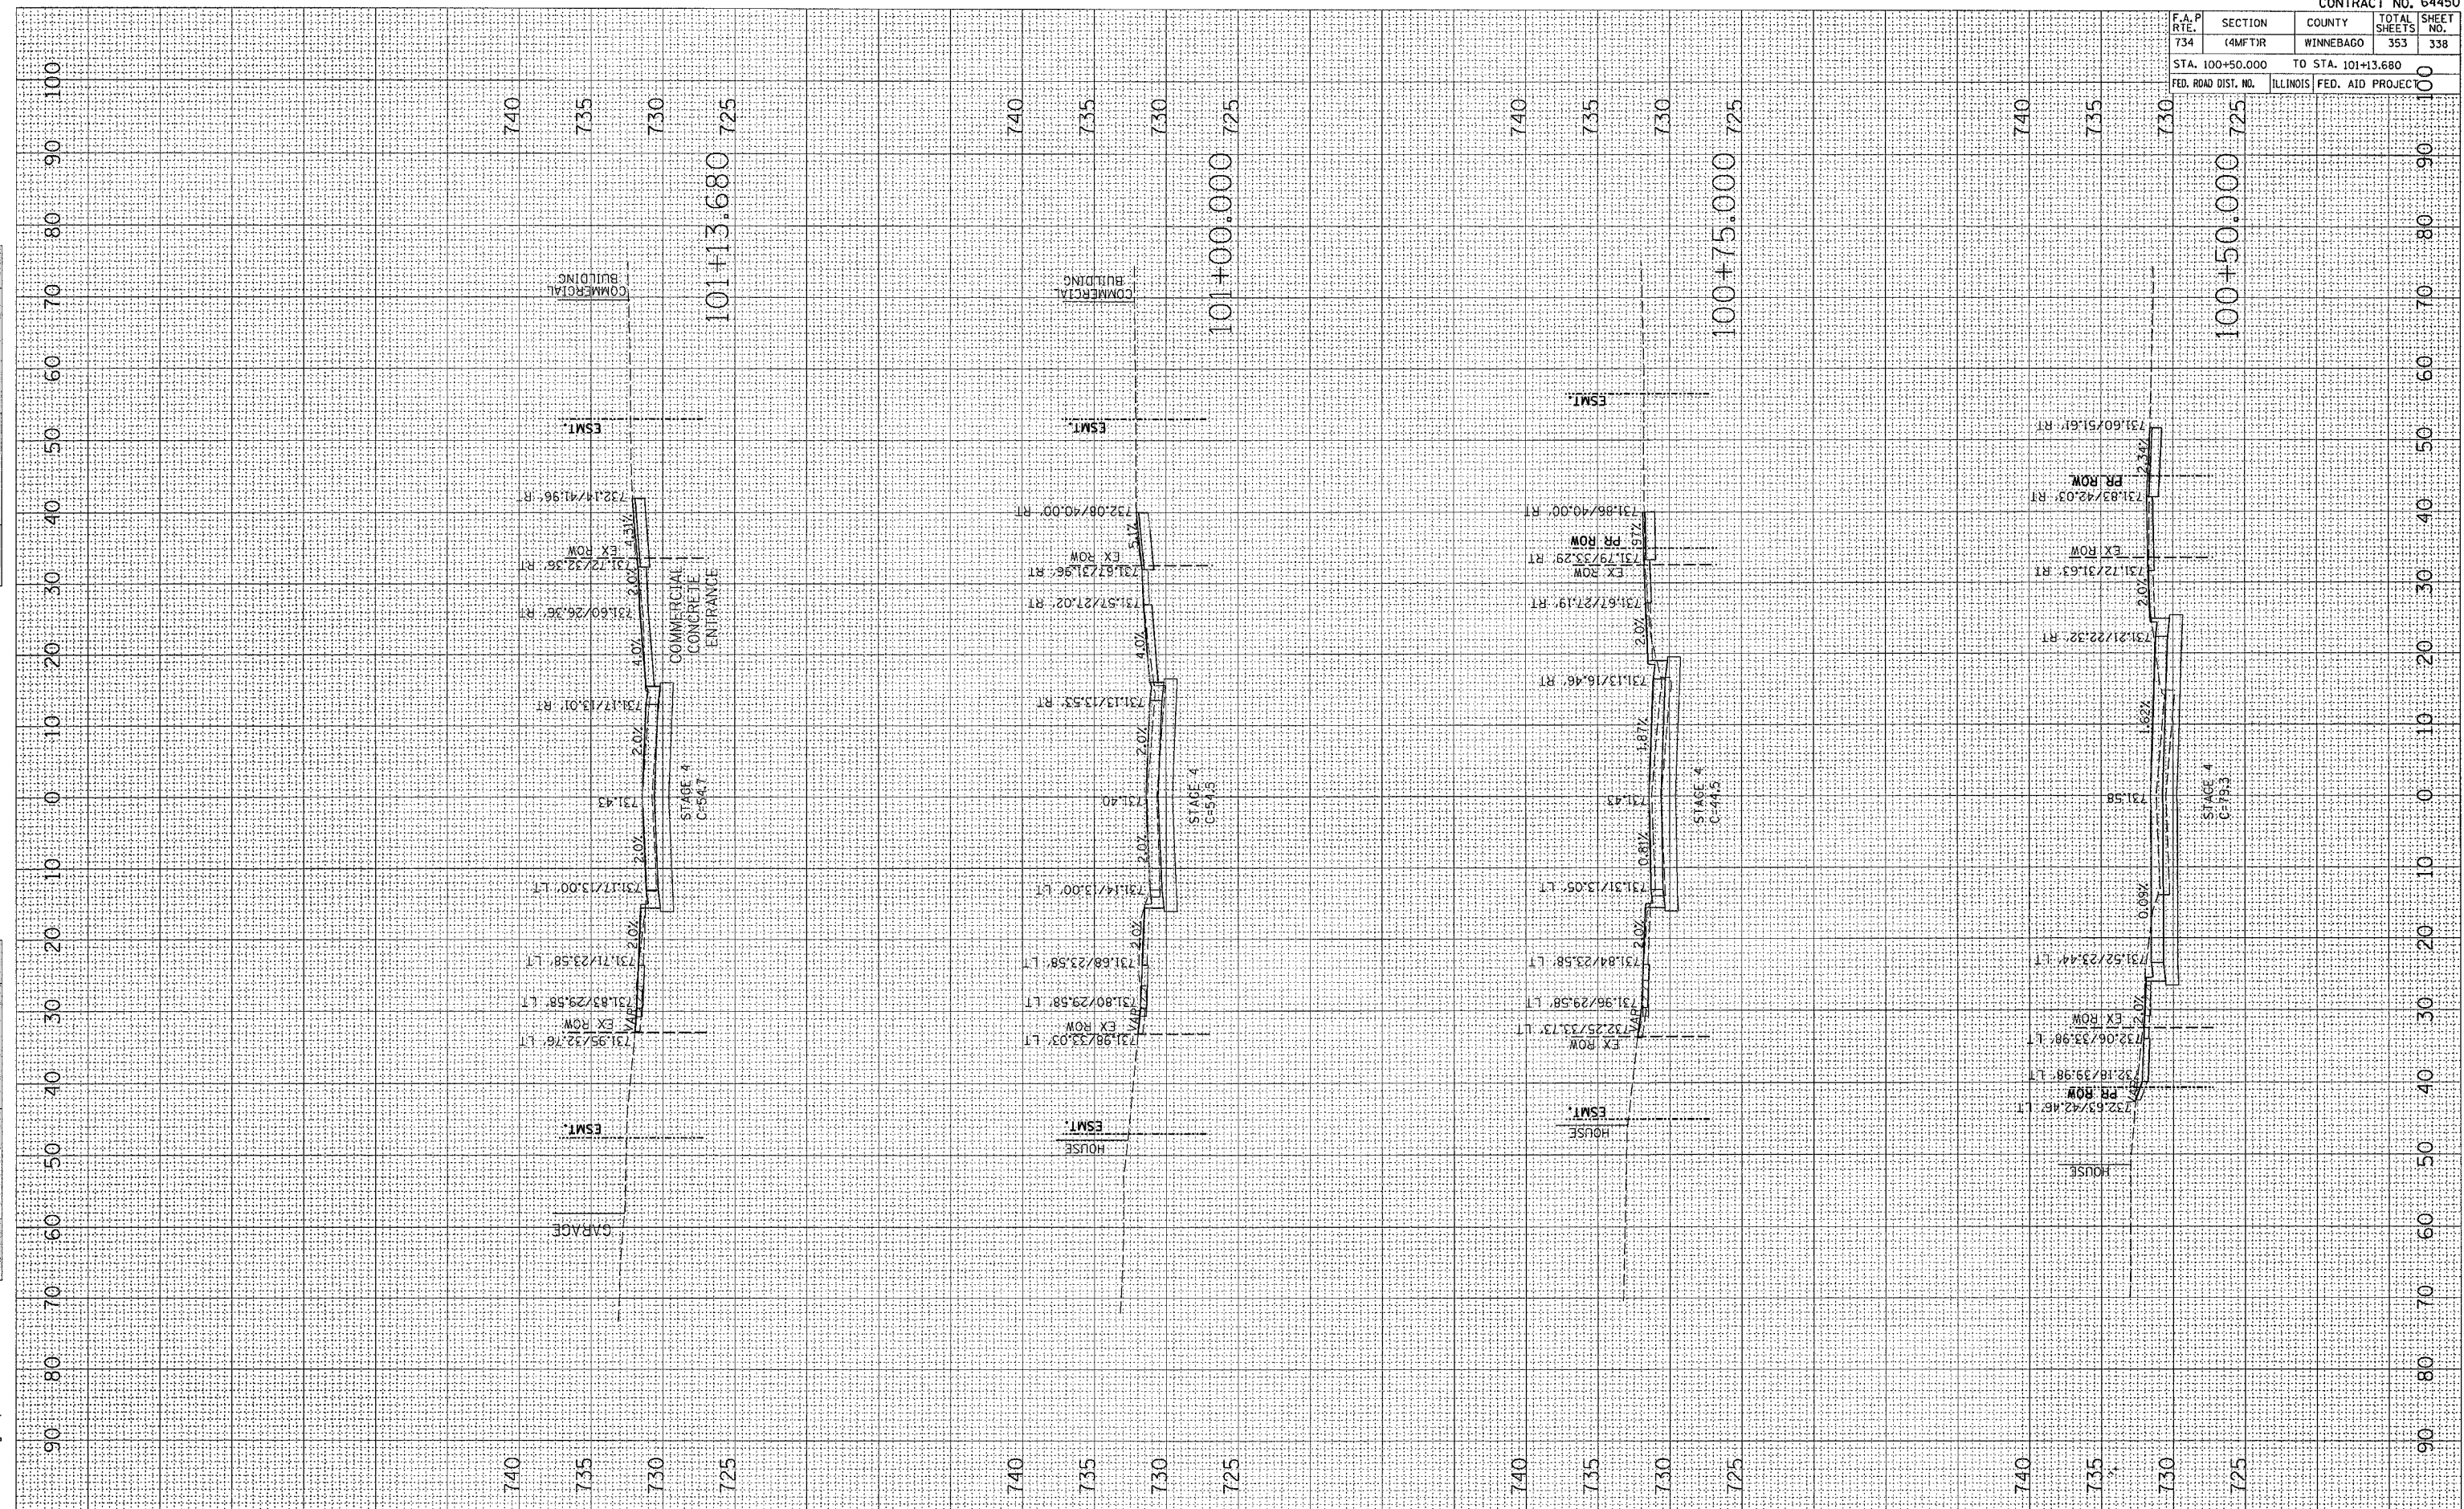

CONTRACT NO. 64450	
F.A.P. R/L 734	SECTION (4MFT)R
COUNTY WINNEBAGO	TOTAL SHEETS 353
STA. 100+50.000	TO STA. 101+13.680
FED. ROAD DIST. NO. ILLINOIS	FED. AID PROJECT
	SHEET NO. 100