


PLOT DATE = Fri Apr 27 09:15:57 2007  
 FILE NAME = c:\projects\2216590\18th\18th.dwg  
 USER NAME = granagan

ORIGINAL SURVEY PLOTTED  
 SURVEY PLOTTED  
 NOTE BOOK TEMPLATE  
 AREAS CHECKED

FINAL SURVEY PLOTTED  
 SURVEY PLOTTED  
 NOTE BOOK TEMPLATE  
 AREAS CHECKED

BY \_\_\_\_\_ DATE \_\_\_\_\_

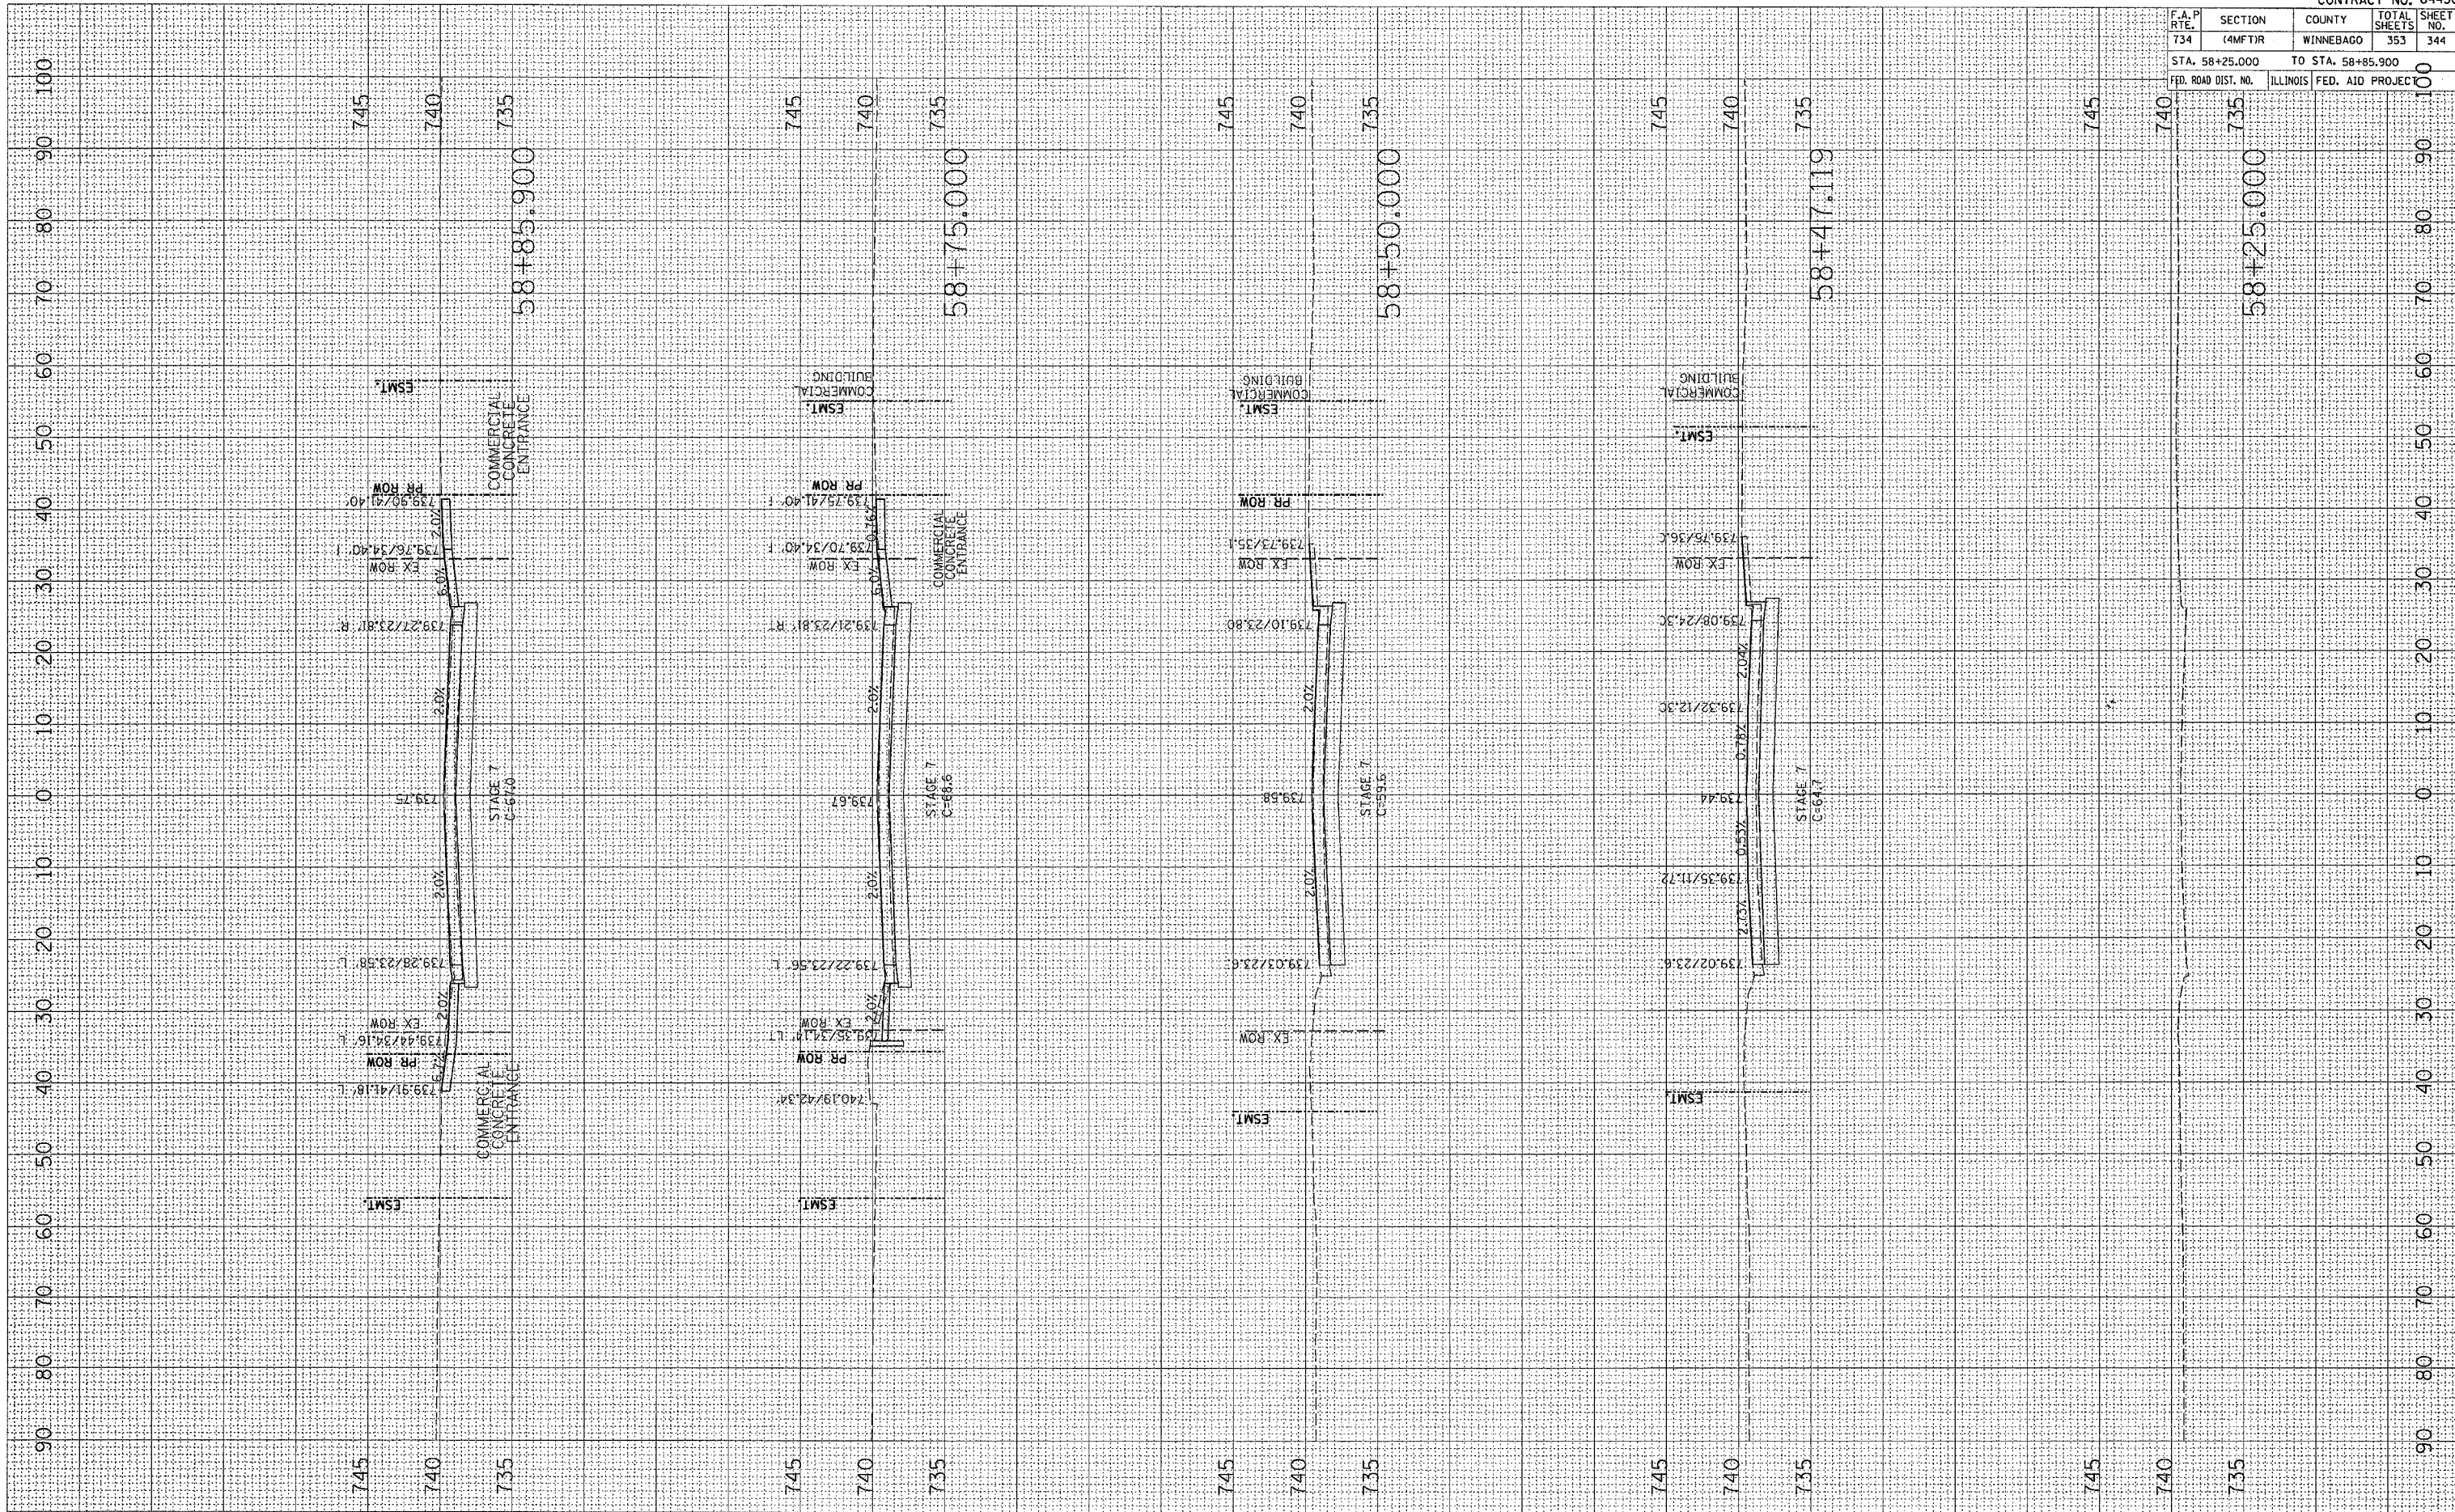

CONTRACT NO. 64450				
F.A. P. RY.	SECTION	COUNTY	TOTAL SHEETS	SHEET NO.
734	(4MFT)R	WINNEBAGO	353	344
STA. 58+25.000		TO STA. 58+85.900		100
FED. ROAD DIST. NO.		ILLINOIS	FED. AID PROJEC	