


PLOT DATE = Fri Apr 27 09:15:59 2007  
 FILE NAME = c:\projects\64450\18th\18th.dwg  
 USER NAME = ggrant

ORIGINAL SURVEY PLOTTED  
 SURVEY PLOTTED  
 NOTE BOOK NO. AREAS CHECKED

FINAL SURVEY PLOTTED  
 SURVEY PLOTTED  
 NOTE BOOK NO. AREAS CHECKED

BY: \_\_\_\_\_  
 DATE: \_\_\_\_\_

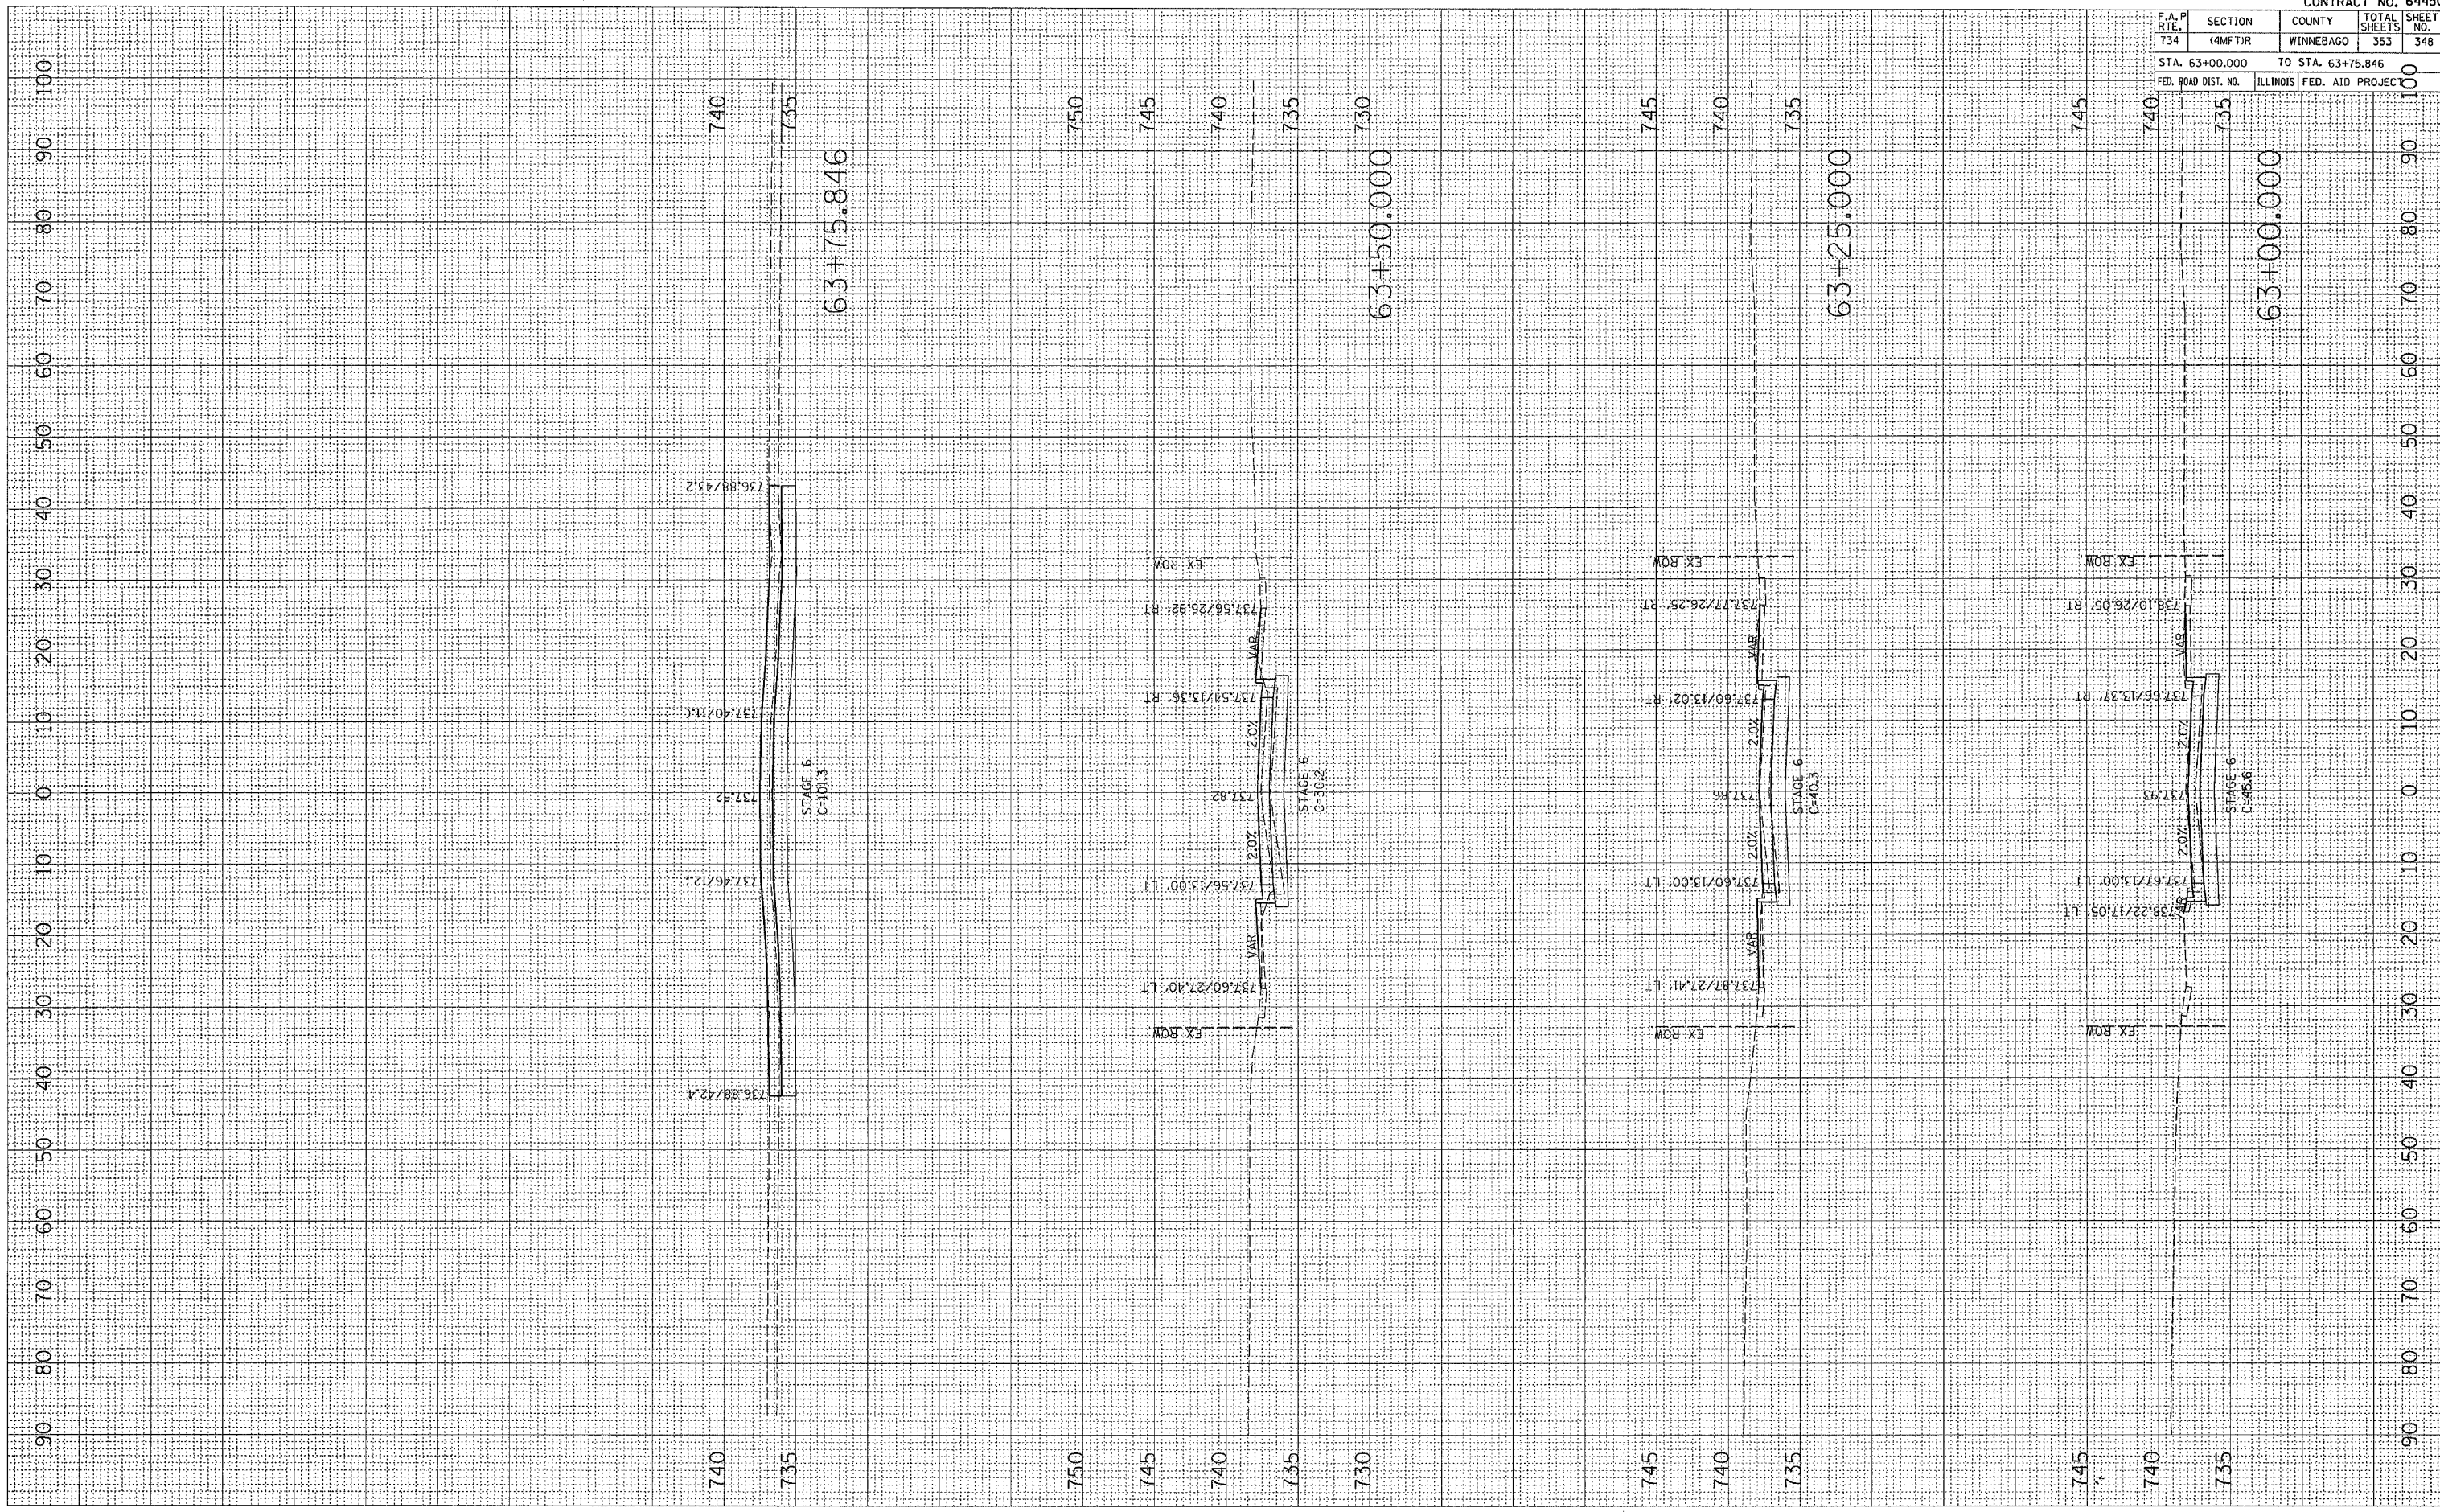

CONTRACT NO. 64450				
F.A.P. RTE.	SECTION	COUNTY	TOTAL SHEETS	SHEET NO.
734	(4MFT)R	WINNEBAGO	353	348
STA. 63+00.000		TO STA. 63+75.846		
FED. ROAD DIST. NO.		ILLINOIS	FED. AID PROJEC	

18TH AVE