


PLOT DATE = Fri Apr 27 09:16:08 2007  
 FILE NAME = c:\projects\241659\dwg\1659.dwg  
 USER NAME = gmg

ORIGINAL SURVEY PLOTTED  
 SURVEY PLOTTED  
 NOTE BOOK TEMPLATE  
 NO. AREAS CHECKED

FINAL SURVEY PLOTTED  
 SURVEY PLOTTED  
 NOTE BOOK TEMPLATE  
 NO. AREAS CHECKED

BY DATE

BY DATE

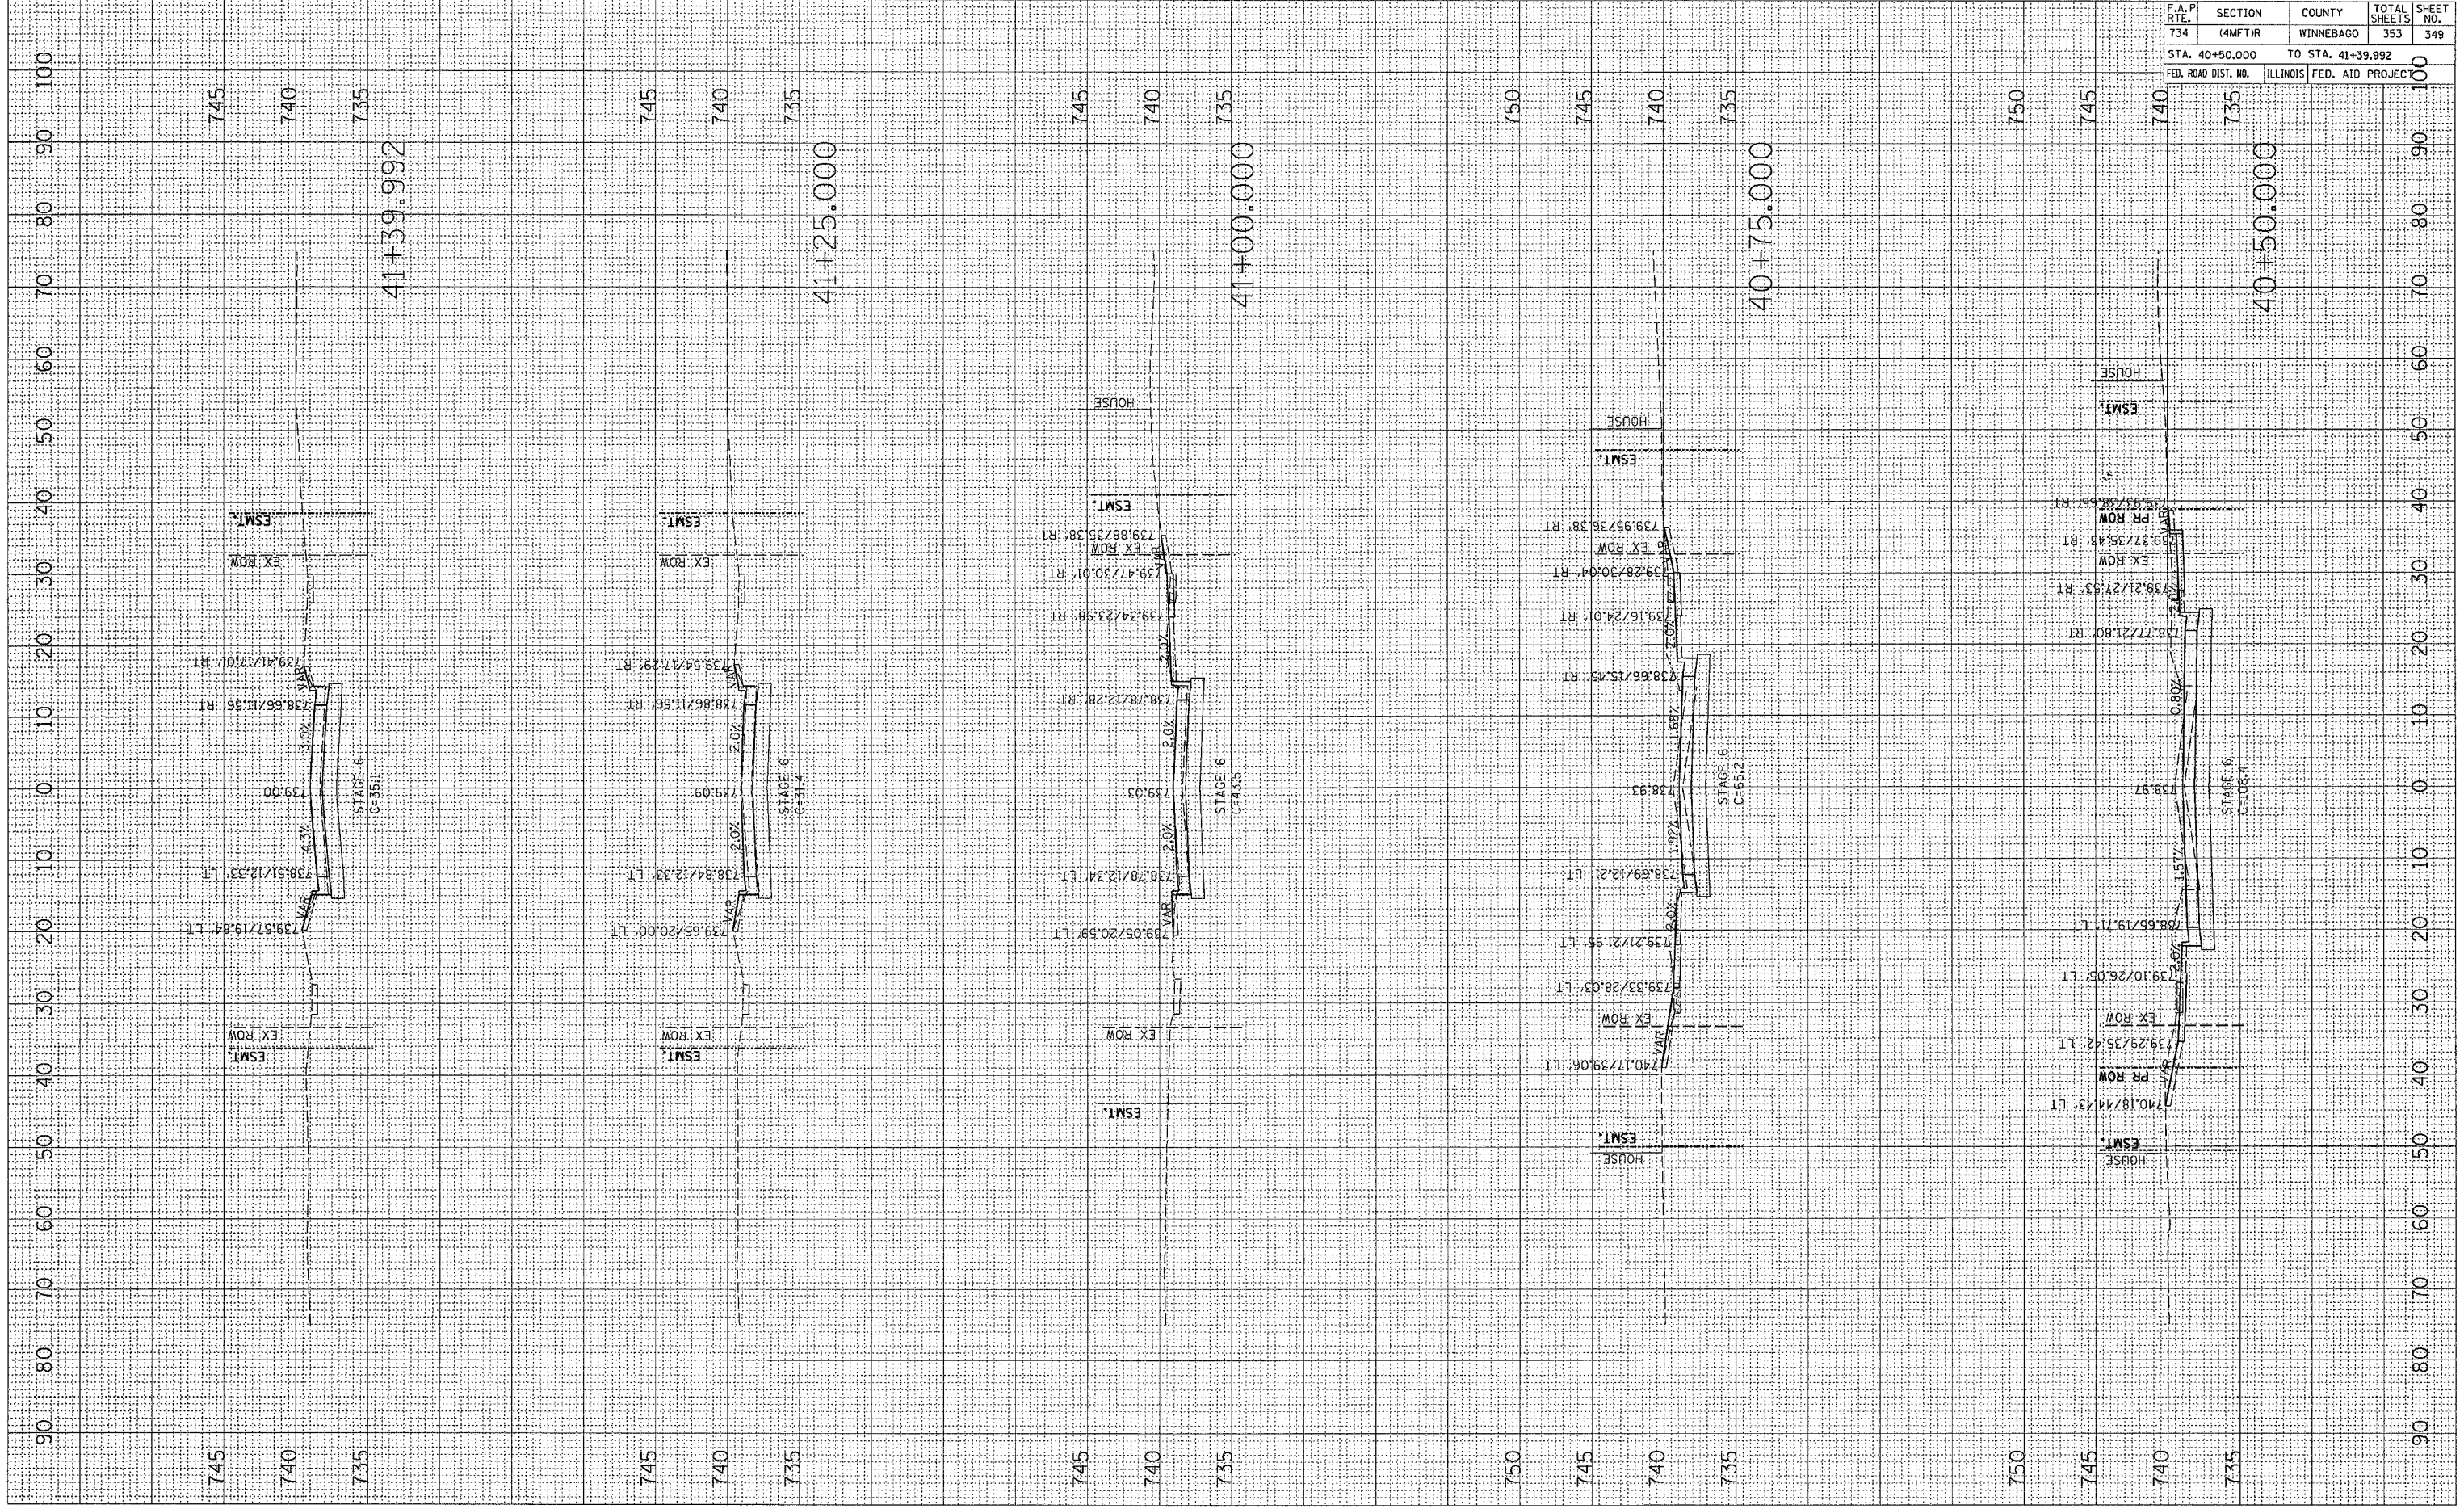

CONTRACT NO. 64450				
F.A.P. RTE.	SECTION	COUNTY	TOTAL SHEETS	SHEET NO.
734	(4MFT)R	WINNEBAGO	353	349
STA. 40+50.000		TO STA. 41+39.992		
FED. ROAD DIST. NO.	ILLINOIS	FED. AID PROJEC		100