


FINAL SURVEY SUPERVISED BY DATE
 SURVEY PLOTTED
 NOTE BOOK TEMPLATE
 NO. AREAS CHECKED

ORIGINAL SURVEY SUPERVISED BY DATE
 SURVEY PLOTTED
 NOTE BOOK TEMPLATE
 NO. AREAS CHECKED

PLOT DATE = Fri Apr 27 09:16:03 2007
 FILE NAME = c:\projects\216899\16899.dwg
 USER NAME = graham

CONTRACT NO. 64450				
F.A.P. RY. 734	SECTION (4MFT)R	COUNTY WINNEBAGO	TOTAL SHEETS 353	SHEET NO. 353
STA. 31+50.000		TO STA. 31+73.009		
FED. ROAD DIST. NO.	ILLINOIS	FED. AID PROJEC		

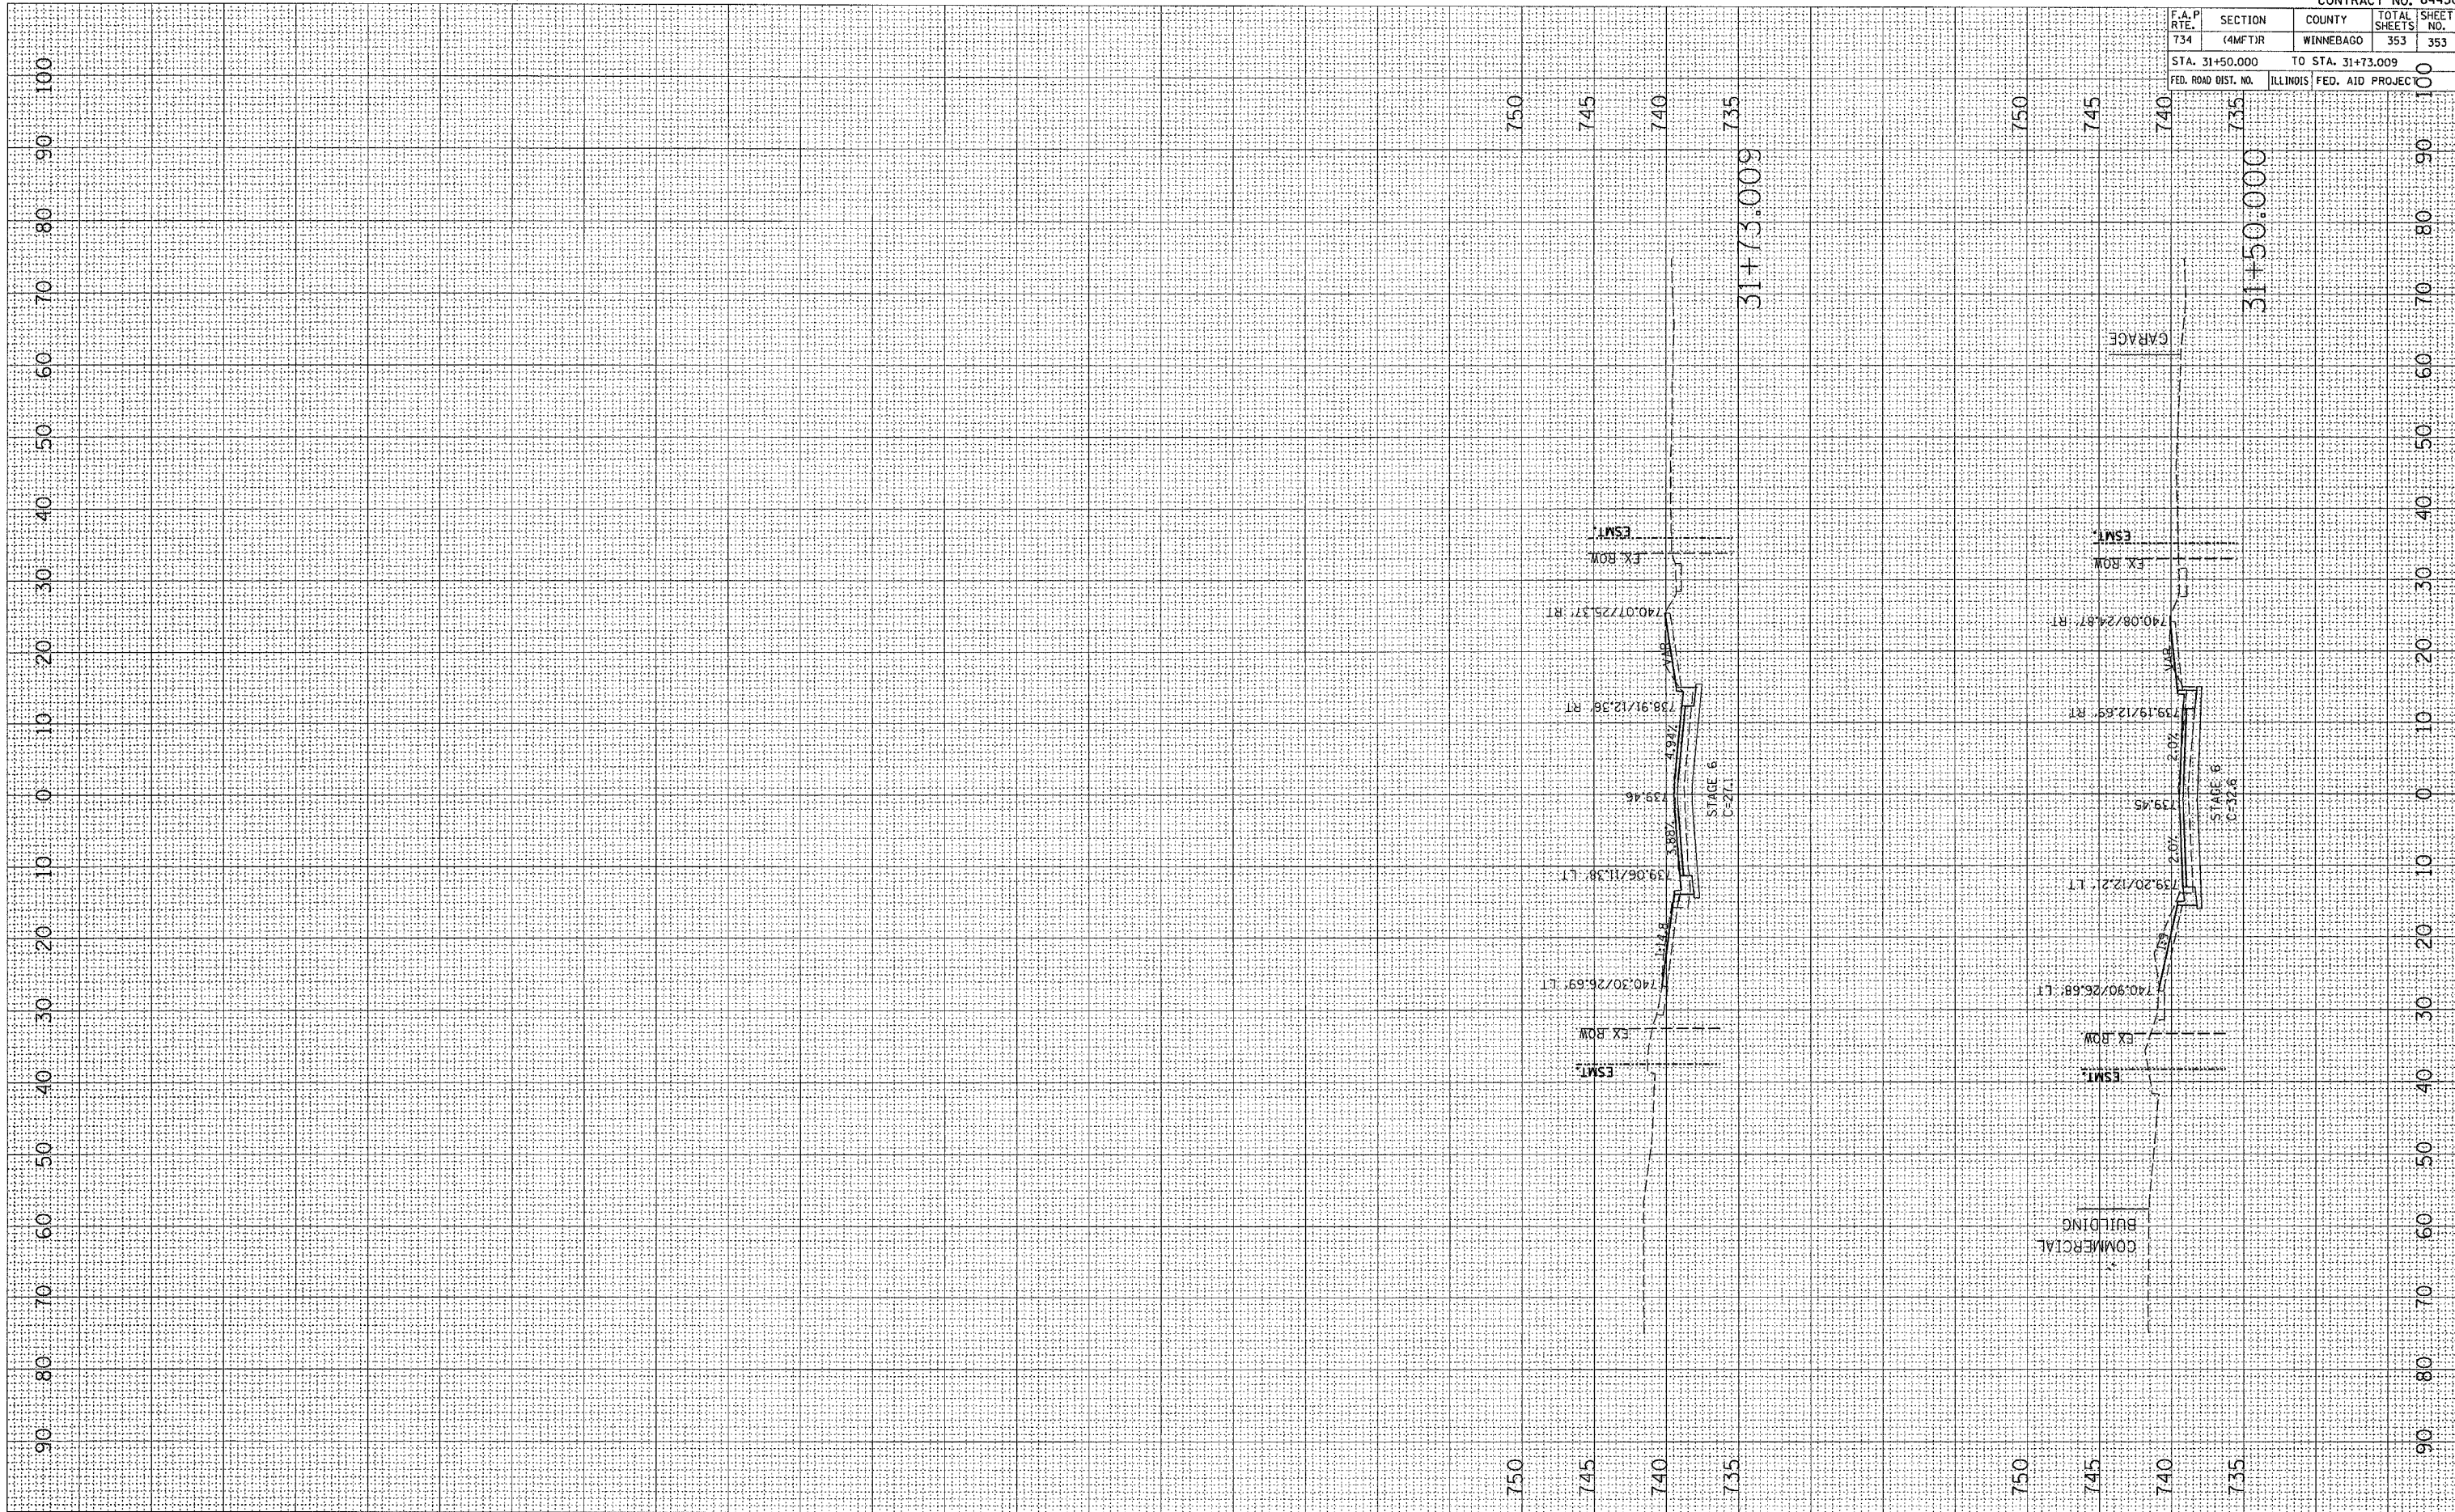

16TH AVE (EAST)