


| F.A.P. RTE. | SECTION | COUNTY | TOTAL SHEETS | SHEET NO. |
|---------------------|---------|----------|------------------|-----------|
| * | ** | CARROLL | 548 | 13 |
| STA. | | TO STA. | | |
| FED. ROAD DIST. NO. | | ILLINOIS | FED. AID PROJECT | |

* ROUTE 17 (US 52 / IL 64)
 ** (1,2)RS & (3,1) RS-1


TYPICAL SECTIONS

STA. 171+45.00 TO 195+60.80
 STA. 257+36.40 TO 396+51.68
 STA. 439+97.80 TO 450+28.84
 STA. 455+08.62 TO 456+42.14
 STA. 486+00.11 TO 544+13.16
 STA. 595+98.86 TO 604+79.27
 STA. 623+87.69 TO 641+46.32

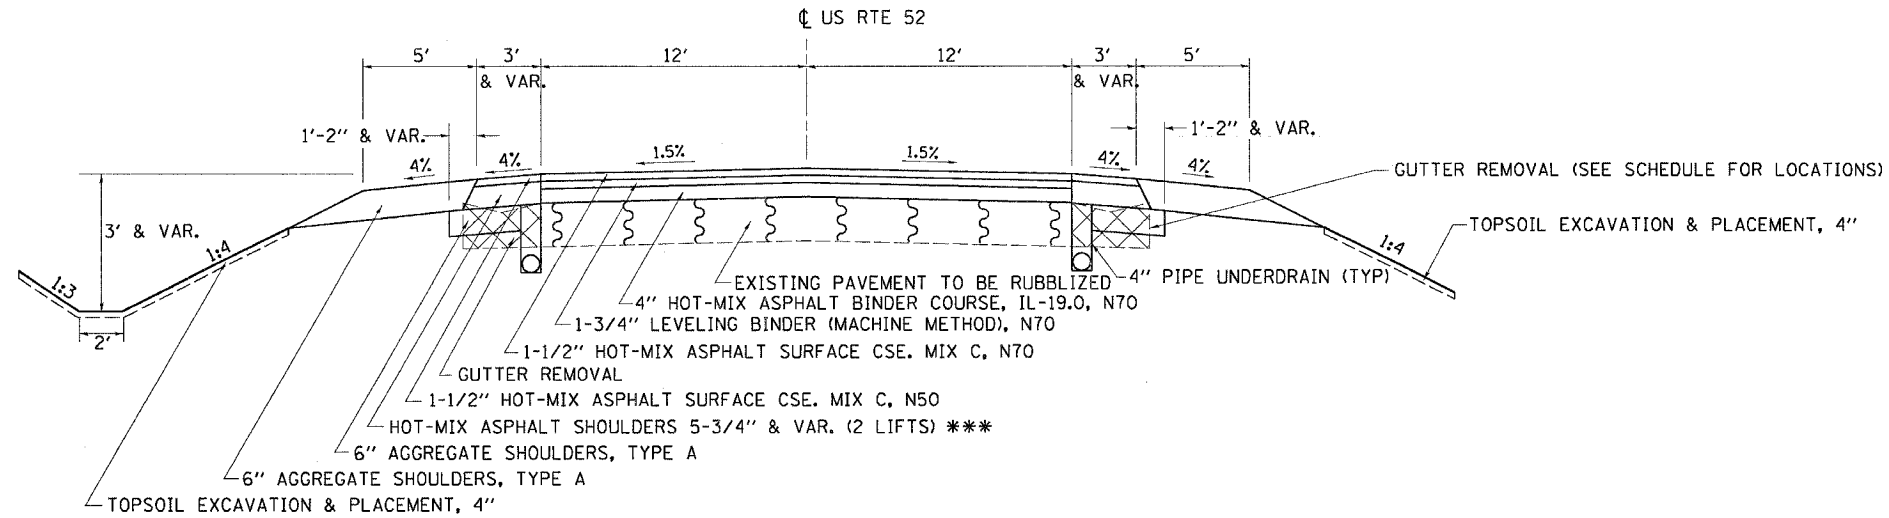

STA. 205+76.75 TO 217+6.22 STA. 375+39.69 TO 383+92.61
 STA. 220+45.96 TO 230+43.14 STA. 386+85.66 TO 396+57.80
 STA. 233+52.60 TO 240+72.97 STA. 402+29.45 TO 412+18.68
 STA. 248+40.65 TO 262+64.91 STA. 417+40.21 TO 428+81.45
 STA. 268+79.78 TO 278+86.83 STA. 443+18.76 TO 452+64.24
 STA. 283+13.34 TO 292+39.54 STA. 528+68.96 TO 554+99.27
 STA. 319+74.60 TO 336+3.78 STA. 591+37.49 TO 607+26.46
 STA. 340+18.77 TO 352+6.51 STA. 636+11.90 TO 641+46.32
 STA. 354+54.35 TO 371+70.62 STA. 647+06.00 TO 656+42.75

SUPER ELEVATION CORRECTION AREAS

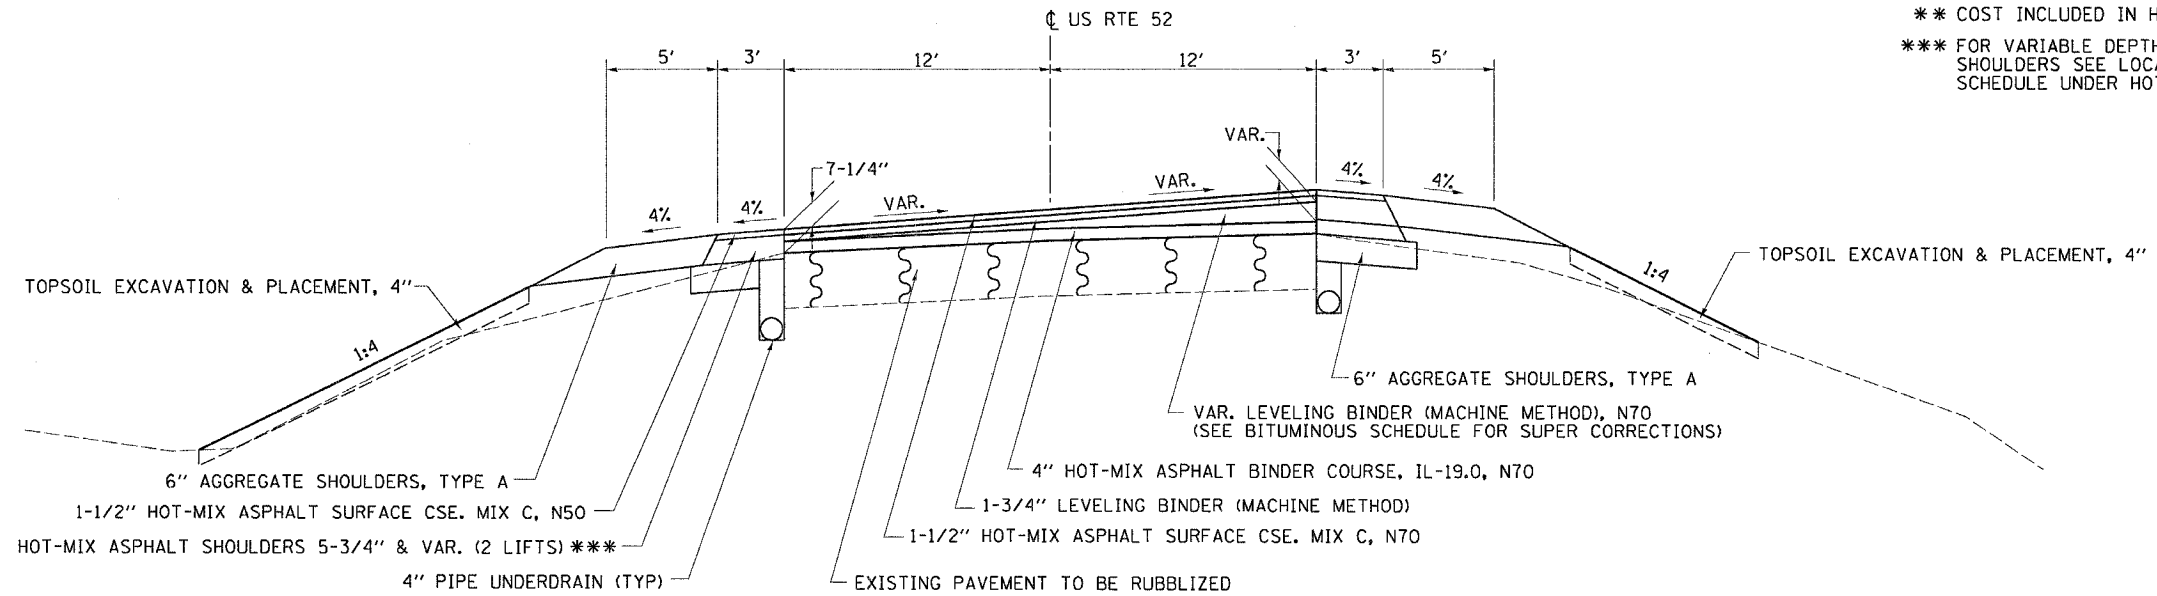

** COST INCLUDED IN HOT MIX ASPHALT SHOULDER
 *** FOR VARIABLE DEPTH HOT-MIX ASPHALT SHOULDER SEE LOCATIONS IN BITUMINOUS SCHEDULE UNDER HOT-MIX ASPHALT SHOULDER (TON)

PLOT DATE = Fri Mar 23 16:35:52 2007
 FILE NAME = \\s01\proj\64560\1227489\cbr7400.dgn
 PLOT SCALE = 1/8" = 1'-0"
 USER NAME = hansenk