



F.A.P. RTE.	SECTION	COUNTY	TOTAL SHEETS	SHEET NO.
*	**	CARROLL	548	14
STA.		TO STA.		
FED. ROAD DIST. NO.		ILLINOIS	FED. AID PROJECT	
* ROUTE 17 (US 52 / IL 64)				
** (1,2)RS & (3,1) RS-1				

TYPICAL SECTIONS

STA 195+60.80 TO STA 205+76.75
 STA 217+06.22 TO STA 220+45.96
 STA 230+43.14 TO STA 233+52.60
 STA 240+72.97 TO STA 248+40.65

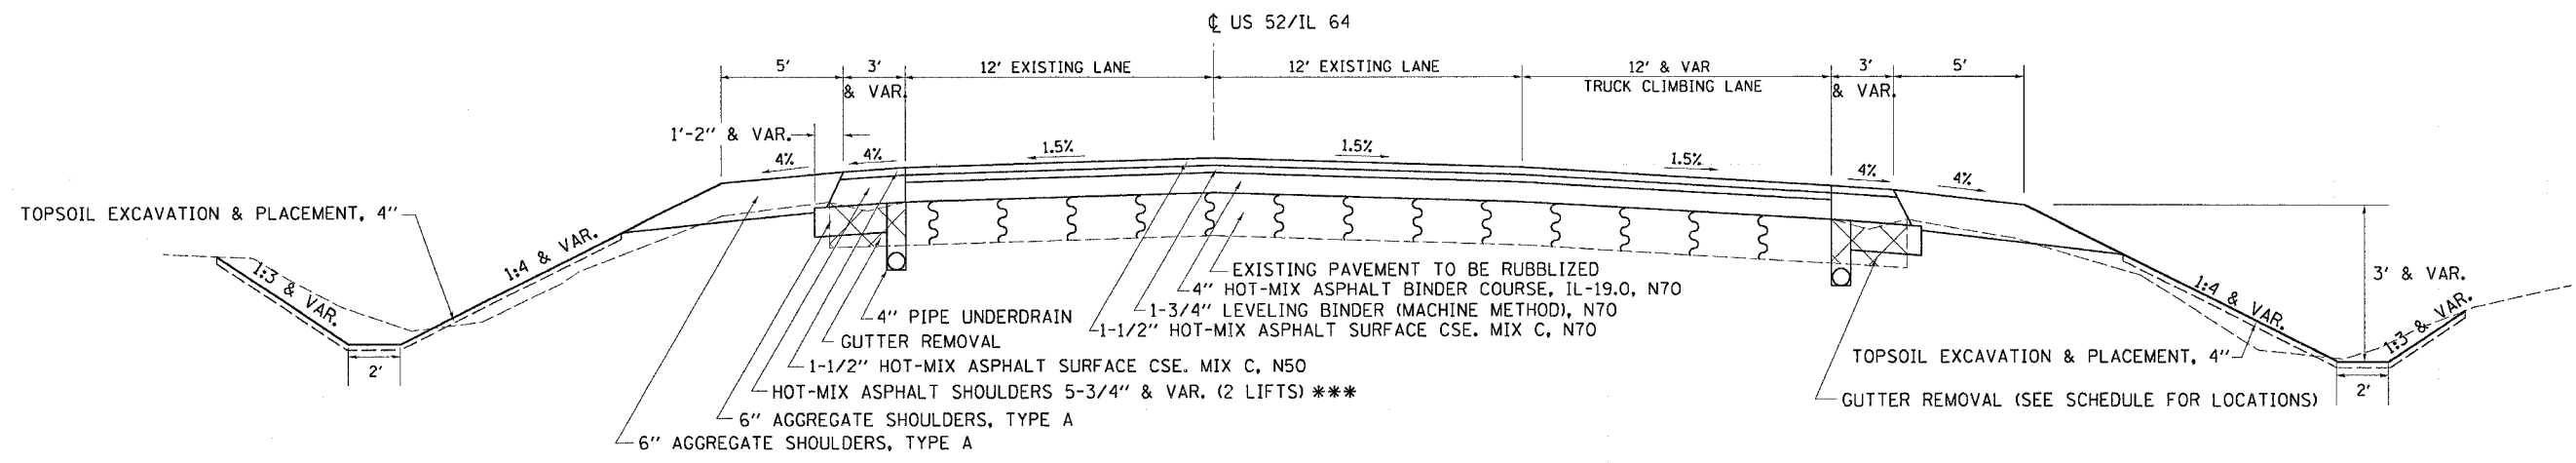

STA 396+51.68 TO STA 402+29.45
 STA 412+18.68 TO STA 417+40.21
 STA 428+81.45 TO STA 439+97.80

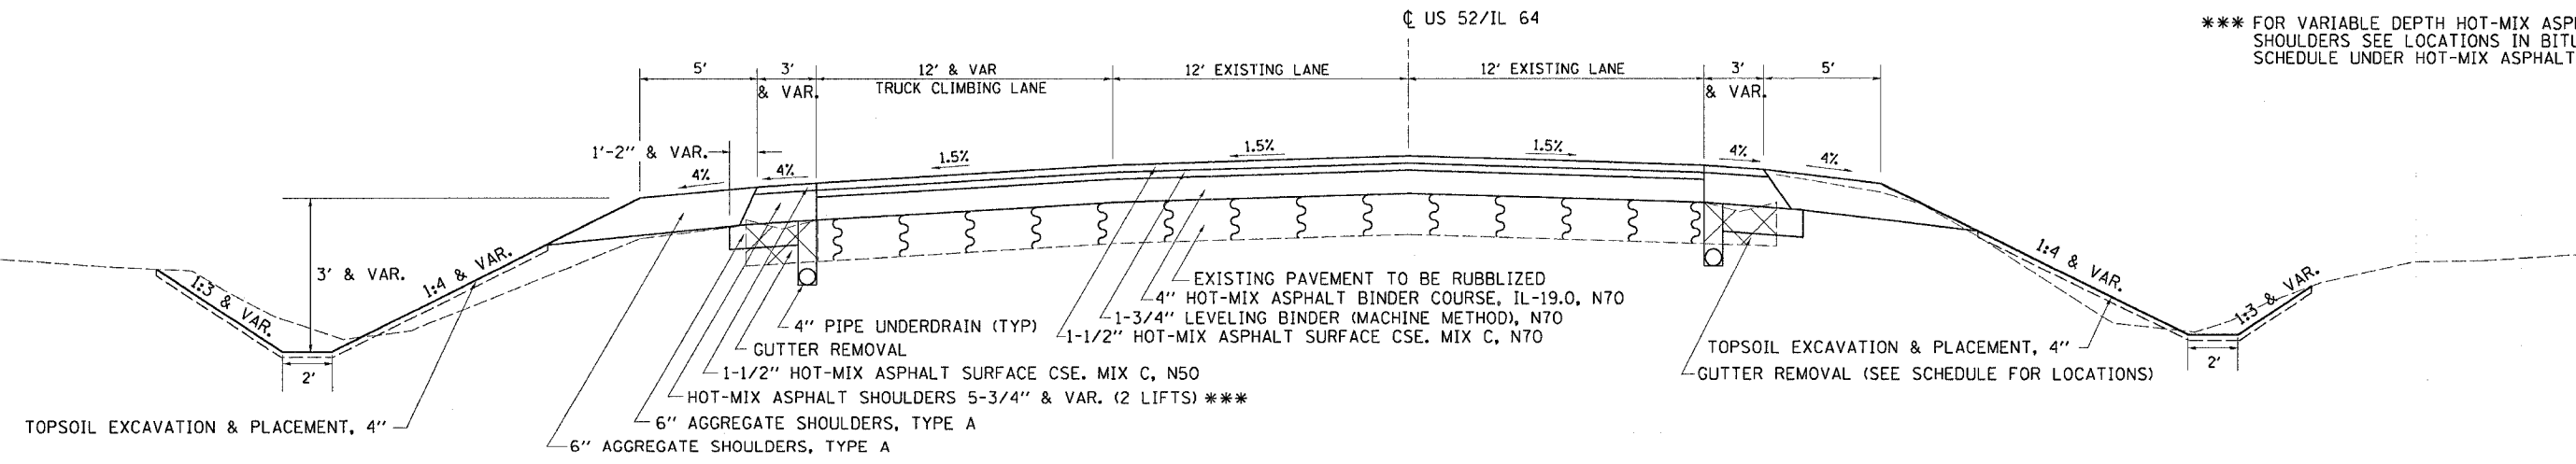

** COST INCLUDED IN HOT MIX ASPHALT SHOULDER
 *** FOR VARIABLE DEPTH HOT-MIX ASPHALT SHOULDERS SEE LOCATIONS IN BITUMINOUS SCHEDULE UNDER HOT-MIX ASPHALT SHOULDERS (TON)

FILE NO. 64560
 PLAN SCALE 1" = 40'
 ELEVATION SCALE 1" = 4'
 DATE 10/15/03