


F.A.P. RTE.	SECTION	COUNTY	TOTAL SHEETS	SHEET NO.
*	**	CARROLL	548	15
STA. TO STA.				
FED. ROAD DIST. NO.		ILLINOIS	FED. AID PROJECT	
* ROUTE 17 (US 52 / IL 64)				
** (1,2)RS & (3,1) RS-1				

TYPICAL SECTIONS


STA 205+76.75 TO STA 217+06.22
 STA 220+45.96 TO STA 230+43.14
 STA 233+52.60 TO STA 240+72.97
 STA 248+40.65 TO STA 257+36.40

US 52/IL 64

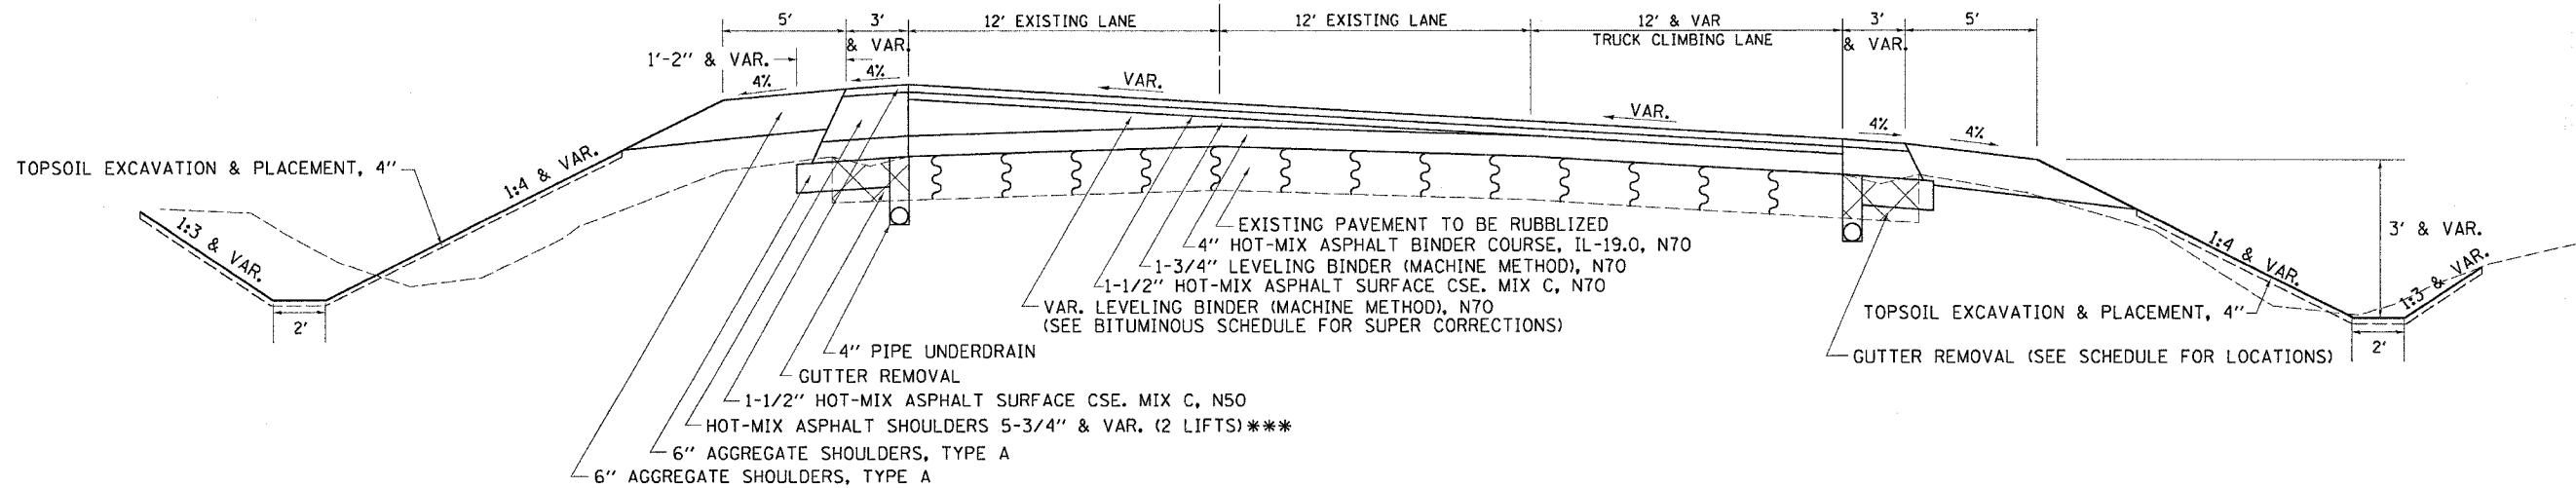

STA 402+29.45 TO STA 412+18.68
 STA 417+40.21 TO STA 428+81.45

US 52/IL 64

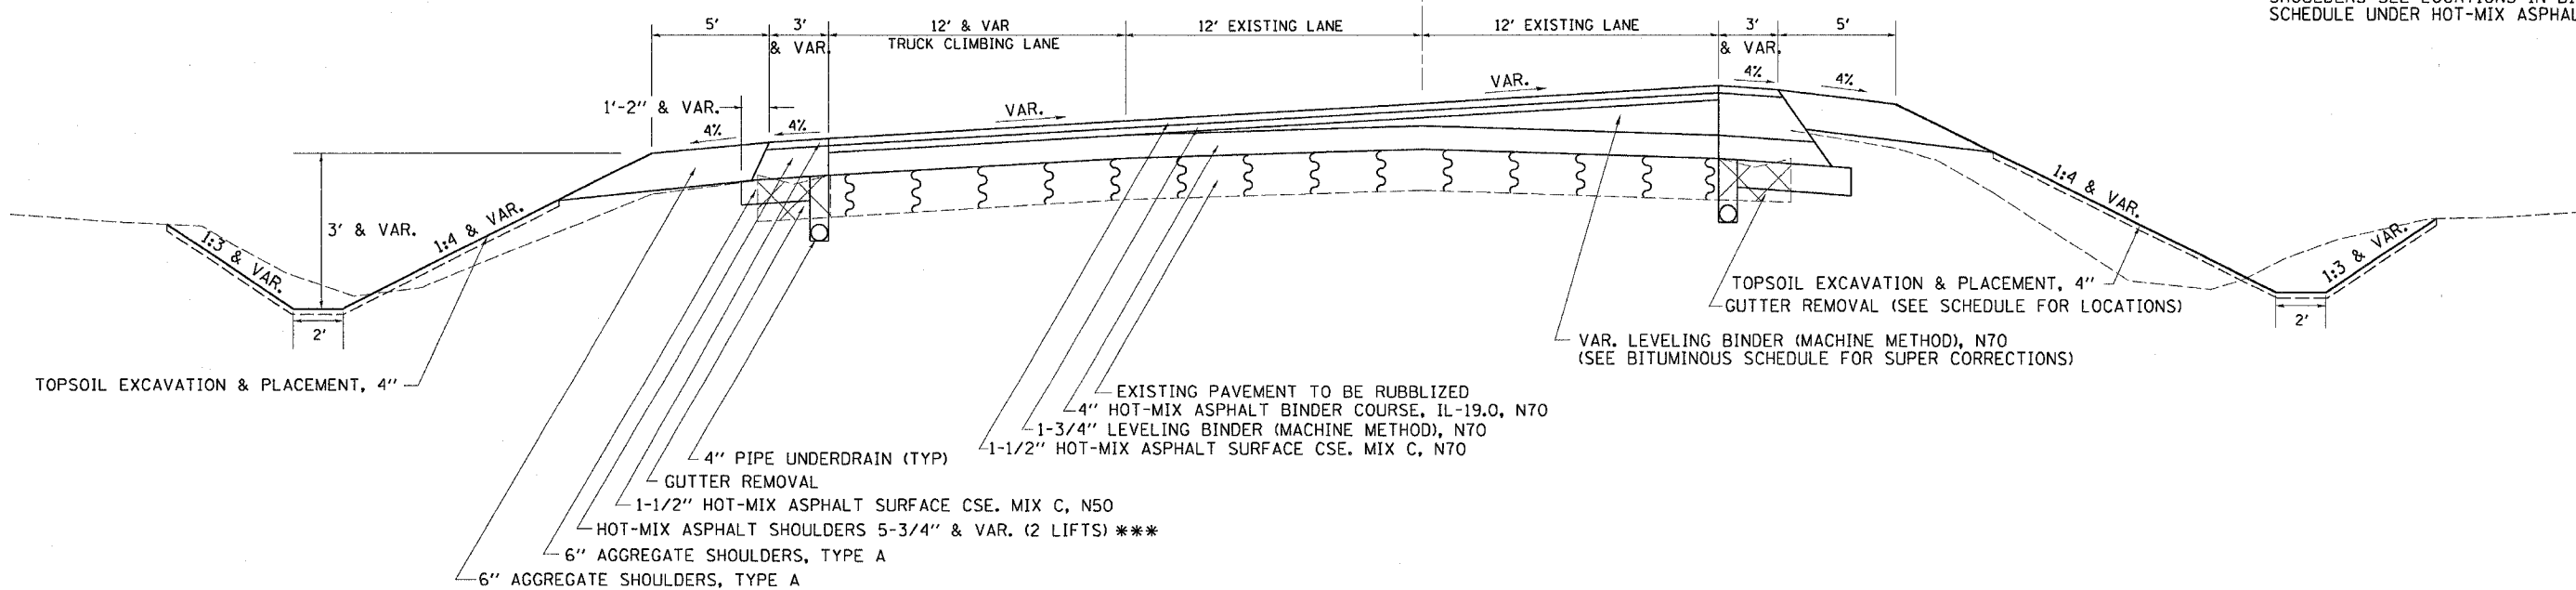

** COST INCLUDED IN HOT MIX ASPHALT SHOULDER
 *** FOR VARIABLE DEPTH HOT-MIX ASPHALT SHOULDERS SEE LOCATIONS IN BITUMINOUS SCHEDULE UNDER HOT-MIX ASPHALT SHOULDERS (TON)