

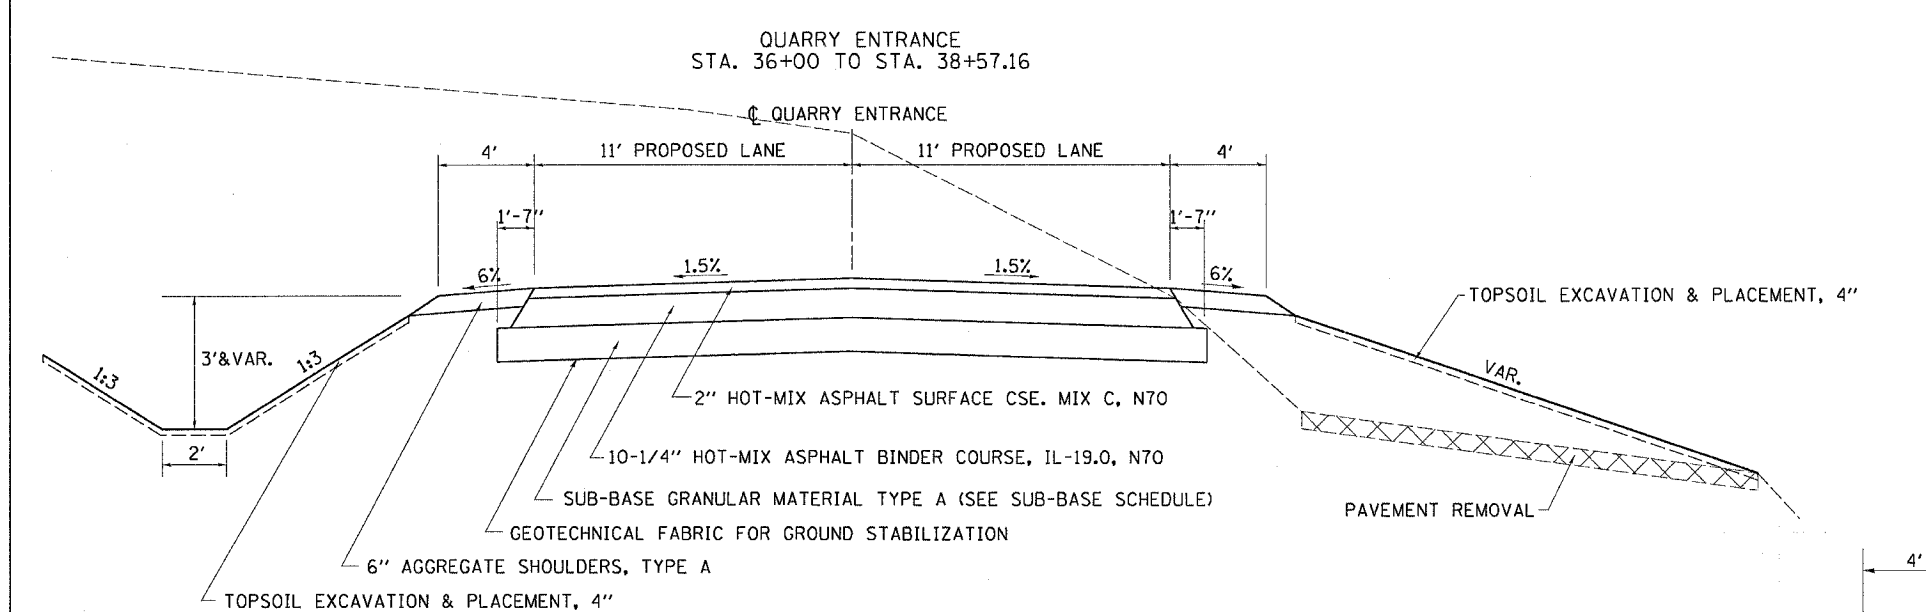


TYPICAL SECTIONS

CONTRACT NO. 64560				
F.A.P. RTE.	SECTION	COUNTY	TOTAL SHEETS	SHEET NO.
*	**	CARROLL	548	20
STA.		TO STA.		
FED. ROAD DIST. NO.		ILLINOIS	FED. AID PROJECT	
* ROUTE 17 (US 52 / IL 64)				
** (1,2)RS & (3,1) RS-1				

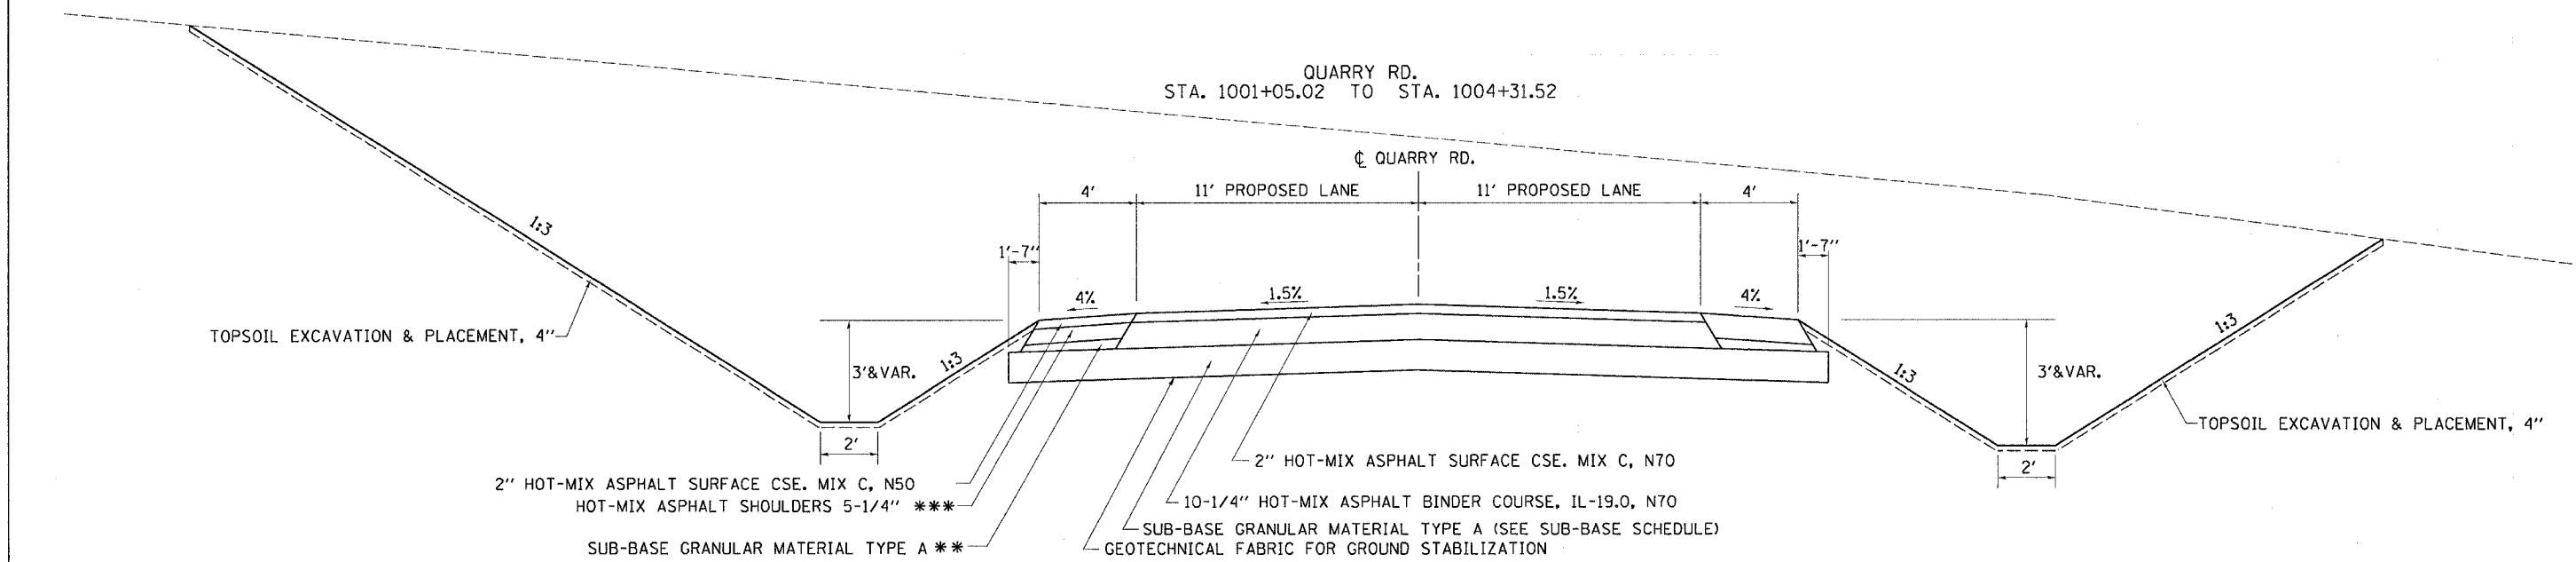

TOPSOIL EXCAVATION TO 5' DEPTH
QUARRY RD. STA. 1002+50 - 1015+00
QUARRY ENTRANCE STA. 37+25 - 40+00

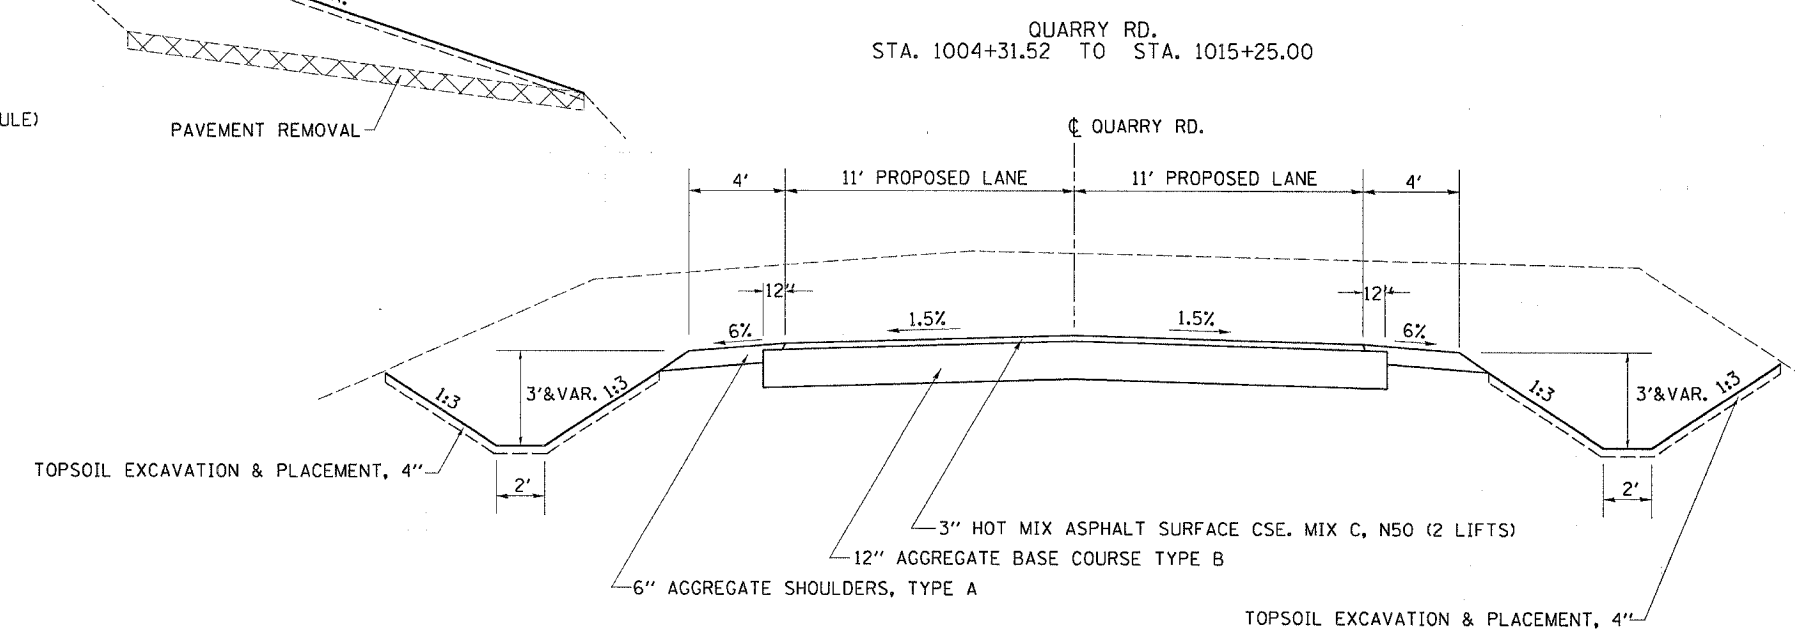

- ** COST INCLUDED IN HOT MIX ASPHALT SHOULDER
- *** FOR VARIABLE DEPTH HOT-MIX ASPHALT SHOULDERS SEE LOCATIONS IN BITUMINOUS SCHEDULE UNDER HOT-MIX ASPHALT SHOULDERS (TON)

PLOT DATE = Fri, Mar 23 10:53:49 2007
 FILE NAME = c:\pwworkspace\10277486\d07180\180.dgn
 PLOTTER = HP DesignJet 7000 Series
 USER NAME = hnsbake