


F.A.P. RTE.	SECTION	COUNTY	TOTAL SHEETS	SHEET NO.
*	**	CARROLL	548	75
STA.		TO STA.		
FED. ROAD DIST. NO.		ILLINOIS FED. AID PROJECT		
* ROUTE 17 (US 52 / IL 64)				
** (1,2)RS & (3,1) RS-1				

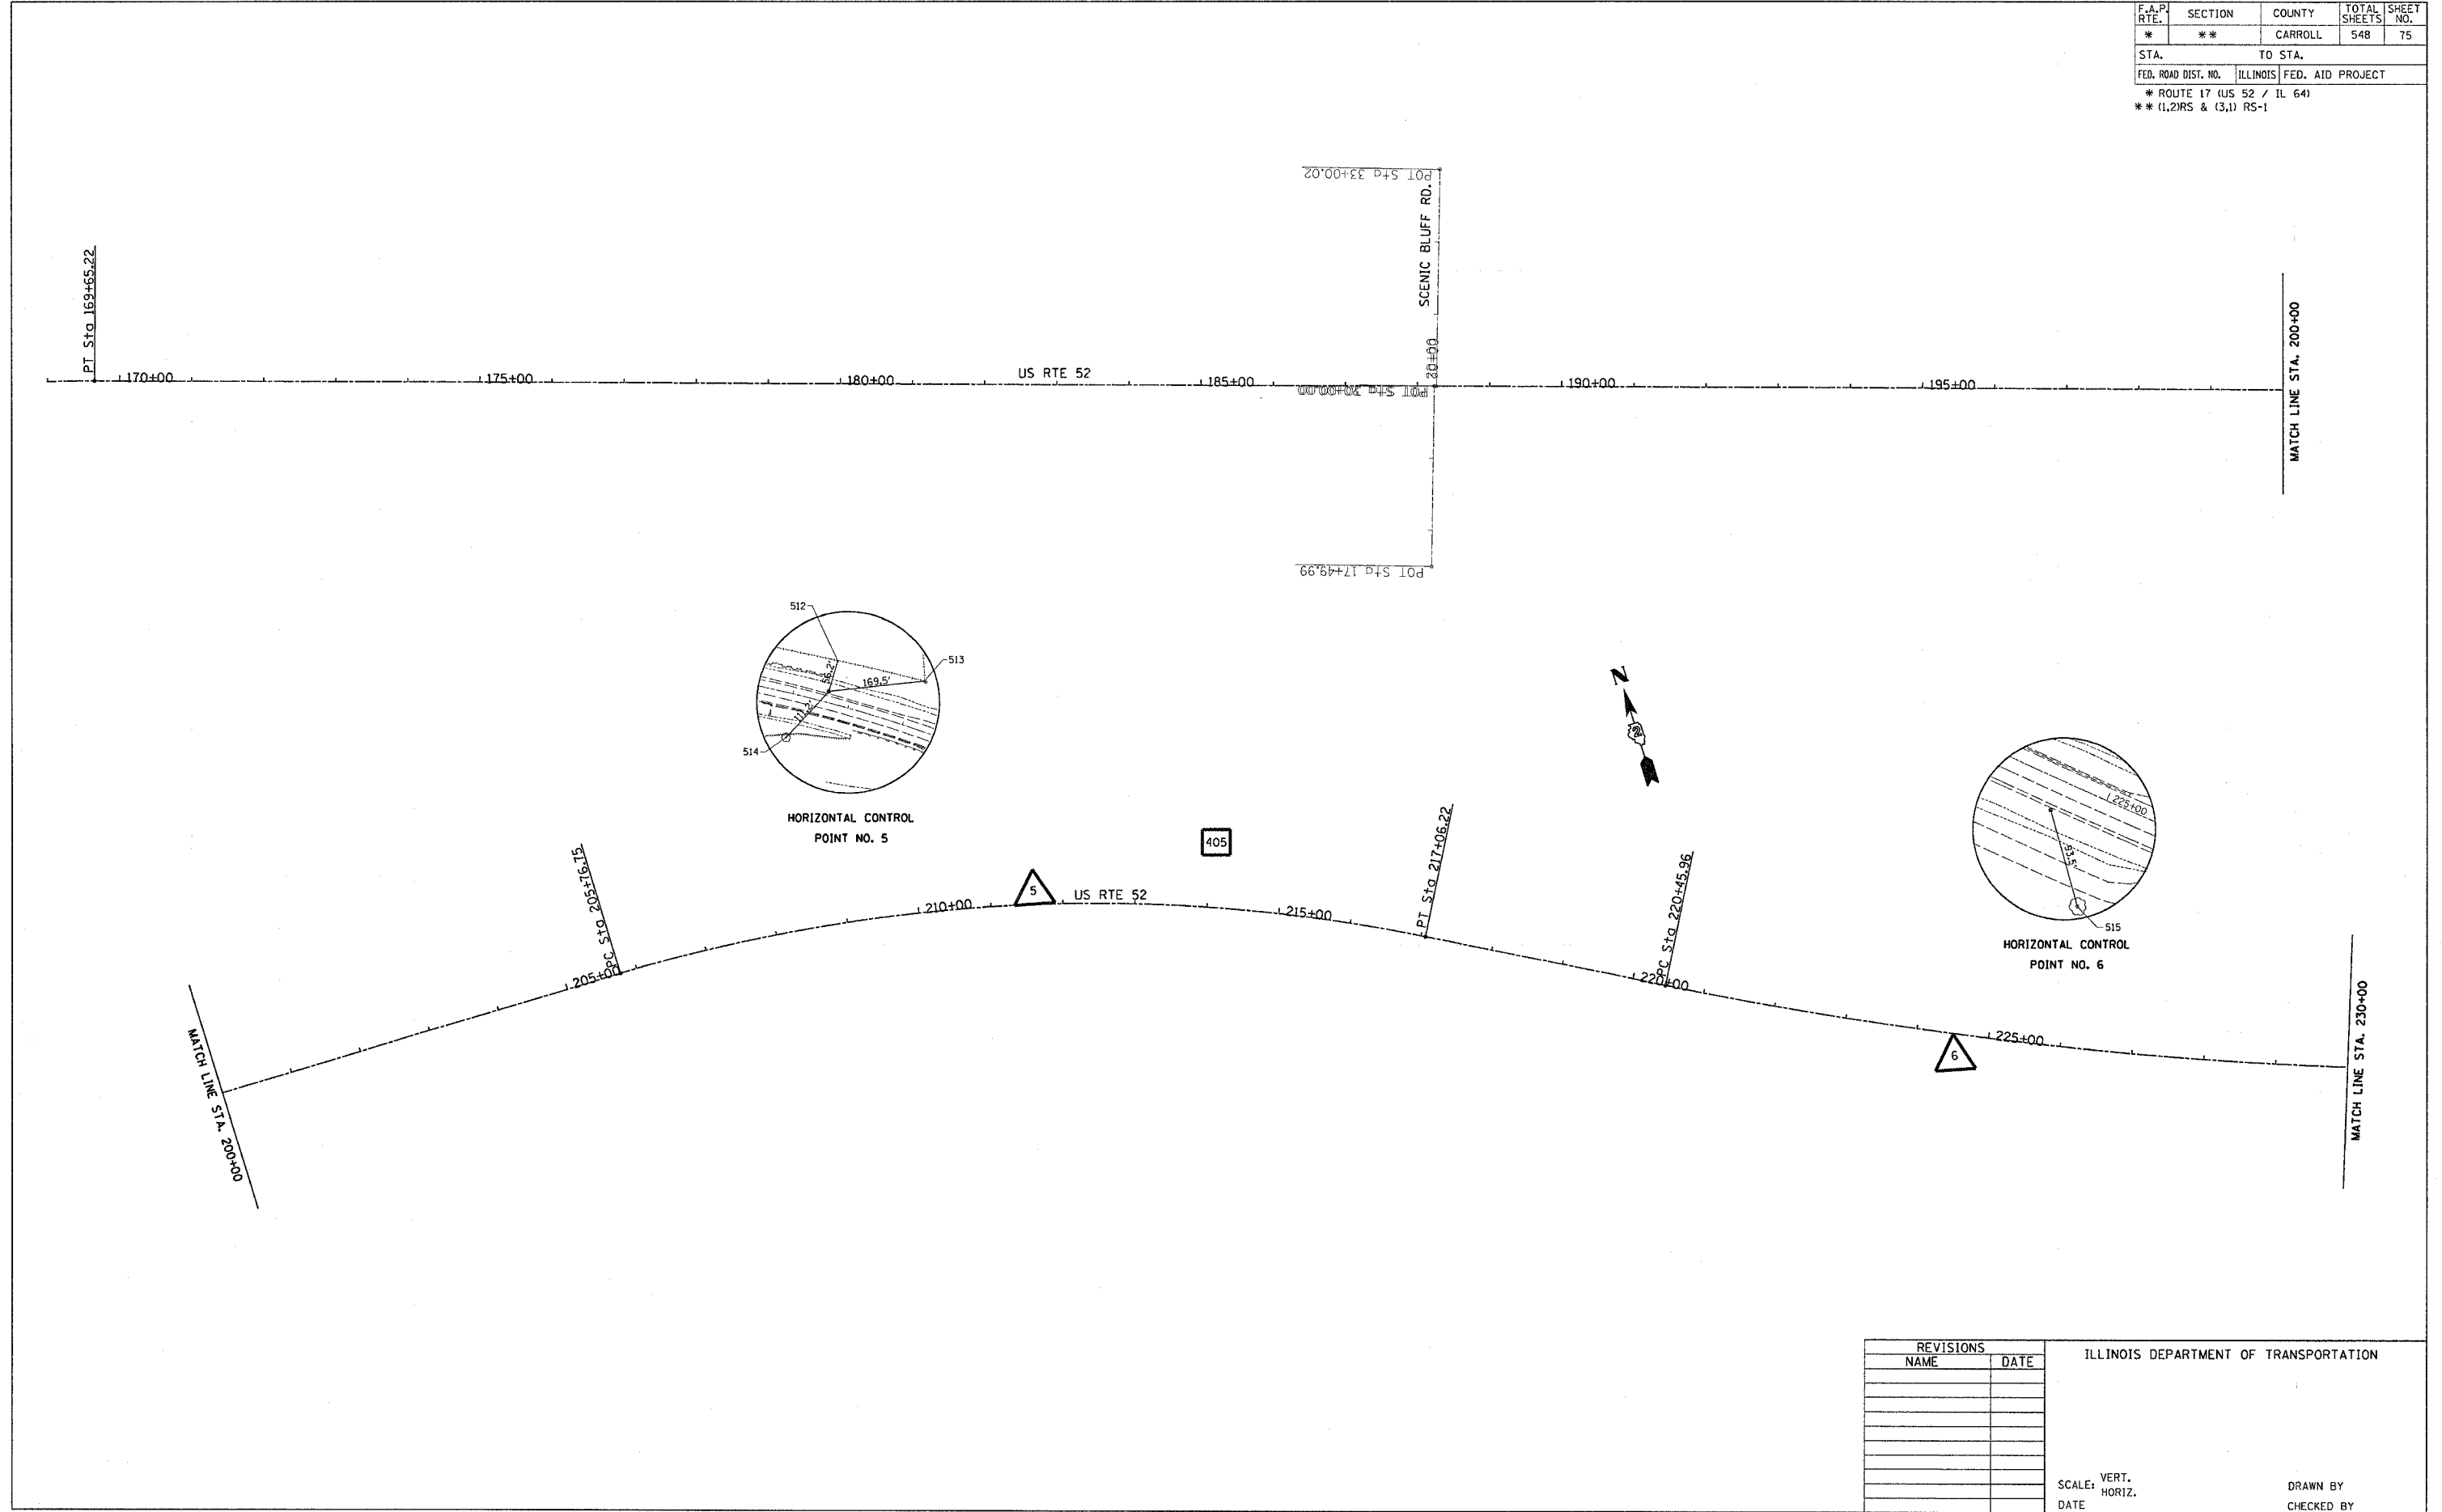

PLOT DATE = Fri Mar 23 06:16:34 2007  
 FILE NAME = s:\projects\207480\207480.dgn  
 PLOT SCALE = 100.0000' / IN.  
 USER NAME = harsbake

REVISIONS	
NAME	DATE

ILLINOIS DEPARTMENT OF TRANSPORTATION

VERT. SCALE: HORIZ. DATE

DRAWN BY  
CHECKED BY

**HORIZONTAL & VERTICAL CONTROL**