


F.A.P. RTE.	SECTION	COUNTY	TOTAL SHEETS	SHEET NO.
*	**	CARROLL	548	78
STA.		TO STA.		
FED. ROAD DIST. NO.		ILLINOIS FED. AID PROJECT		
* ROUTE 17 (US 52 / IL 64)				
** (1,2)RS & (3,1) RS-1				

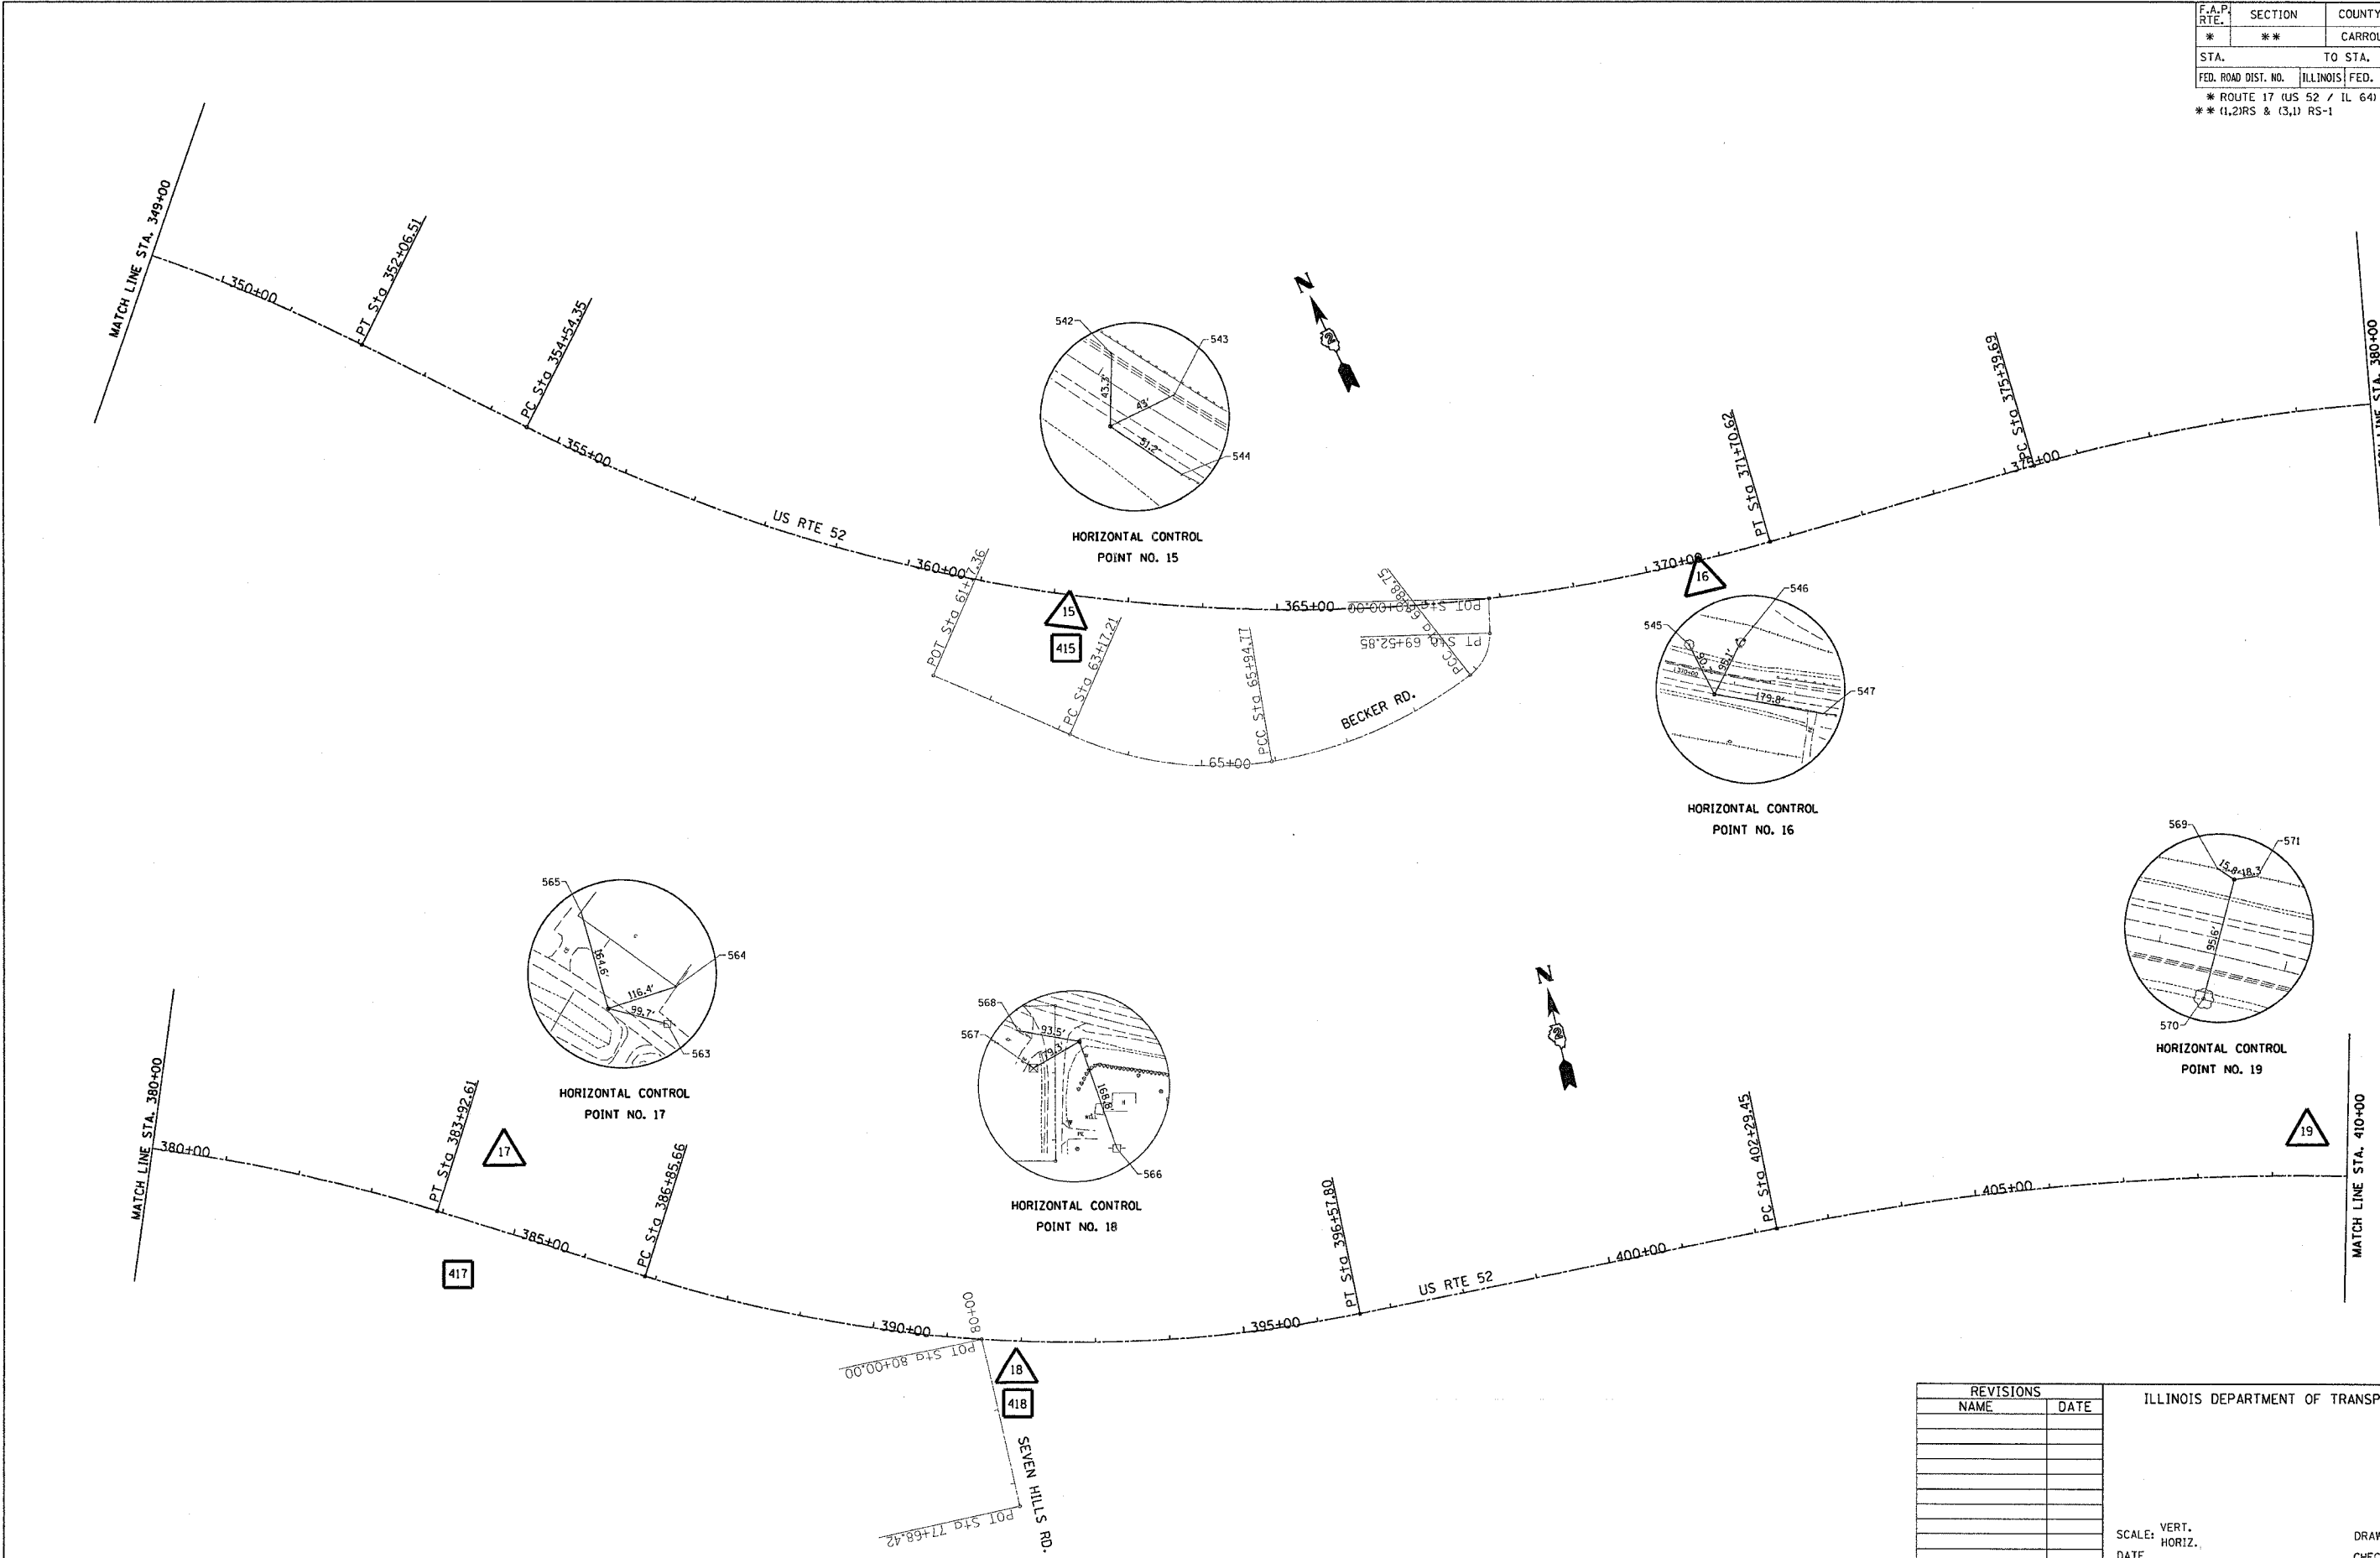

PLOT DATE = Fri, Mar 23, 06:56:24, 2007
 FILE NAME = c:\pwork\projects\207480\dwg\7480\hvc.dwg
 PLOT SCALE = 100.0000 / 1" = 100.0000'
 USER NAME = hemschka

REVISIONS	
NAME	DATE

ILLINOIS DEPARTMENT OF TRANSPORTATION

SCALE: VERT. _____
 HORIZ. _____

DATE _____

DRAWN BY _____
 CHECKED BY _____

HORIZONTAL & VERTICAL CONTROL