

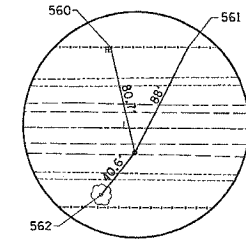
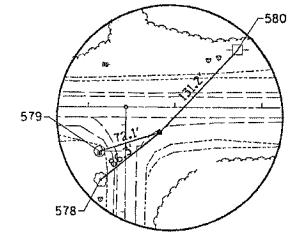


F.A.P. RTE.	SECTION	COUNTY	TOTAL SHEETS	SHEET NO.
*	**	CARROLL	548	81
STA.		TO STA.		
FED. ROAD DIST. NO.		ILLINOIS FED. AID PROJECT		
* ROUTE 17 (US 52 / IL 64)				
** (1,2)RS & (3,1) RS-1				

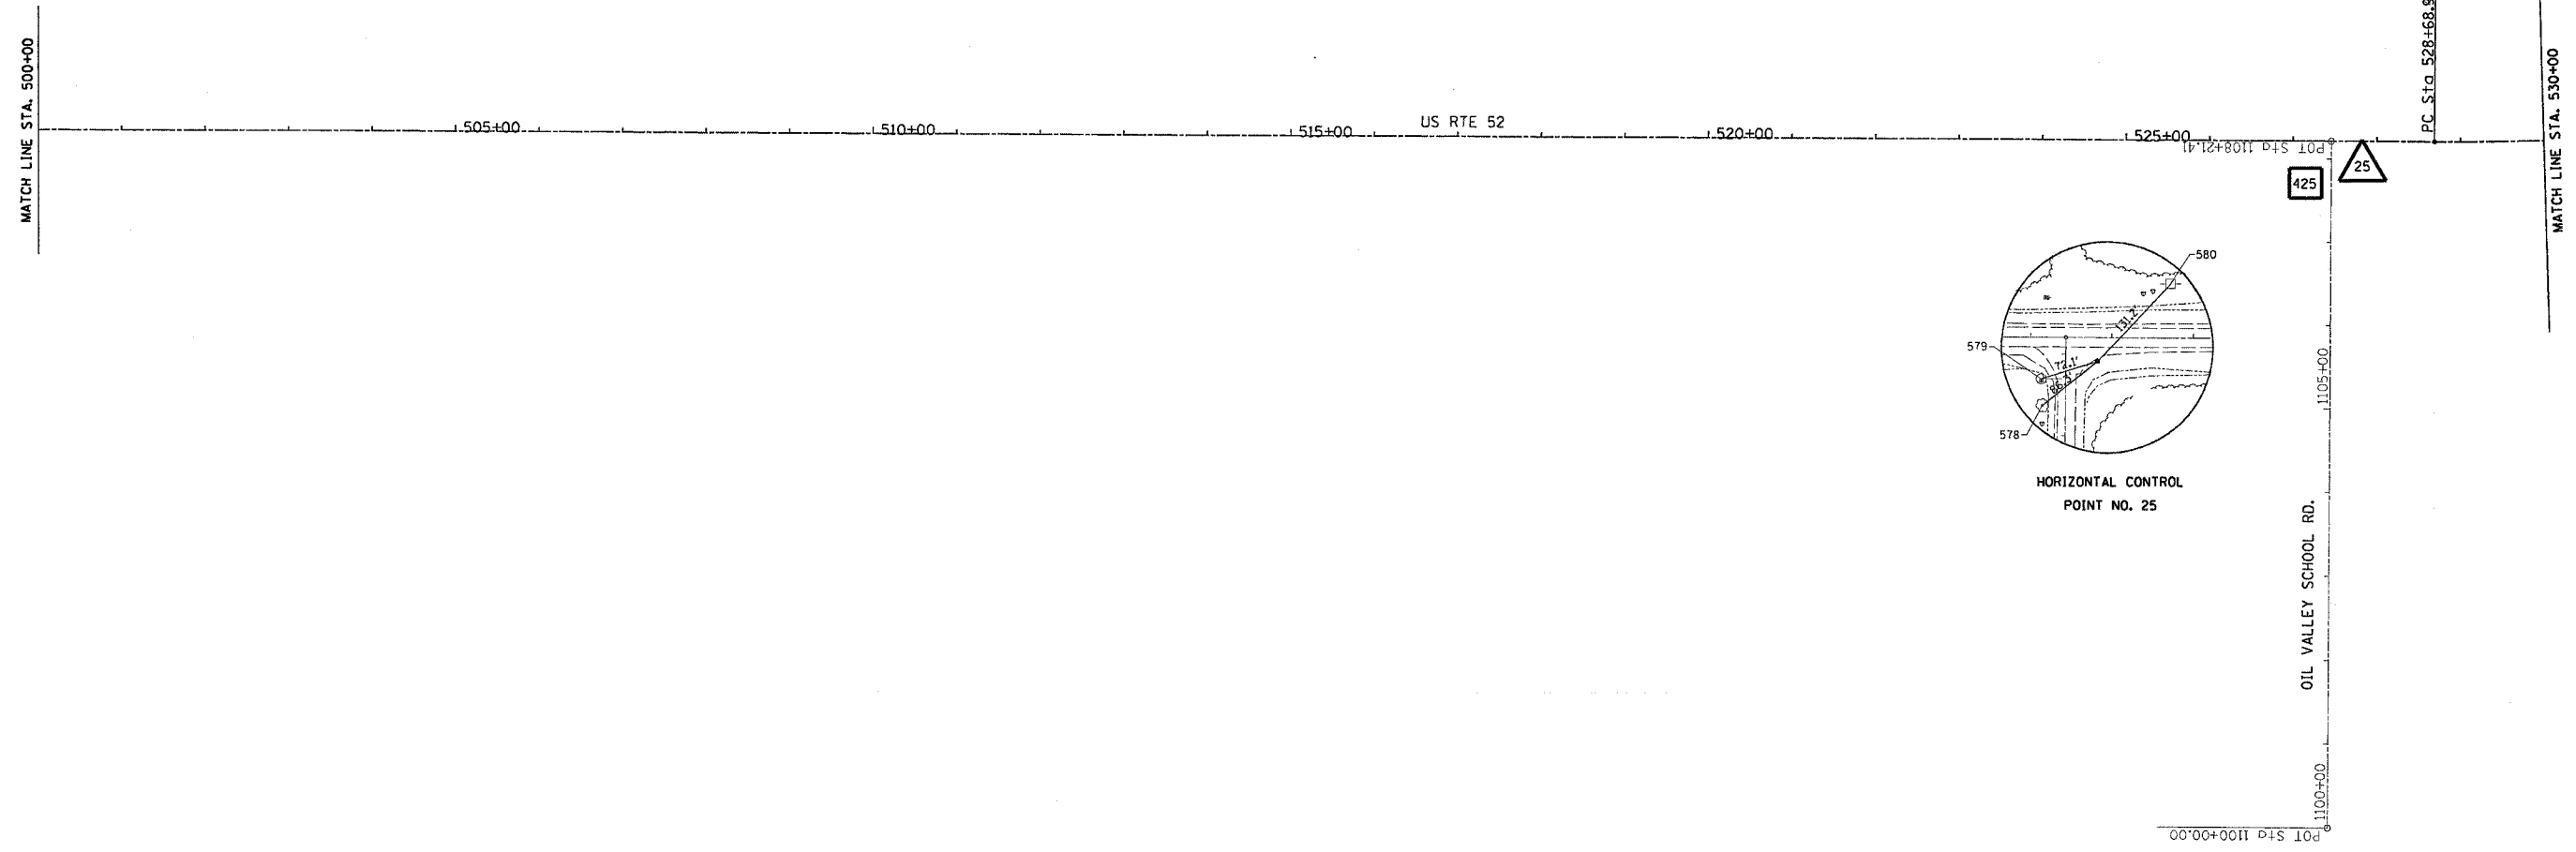

HORIZONTAL CONTROL  
POINT NO. 24

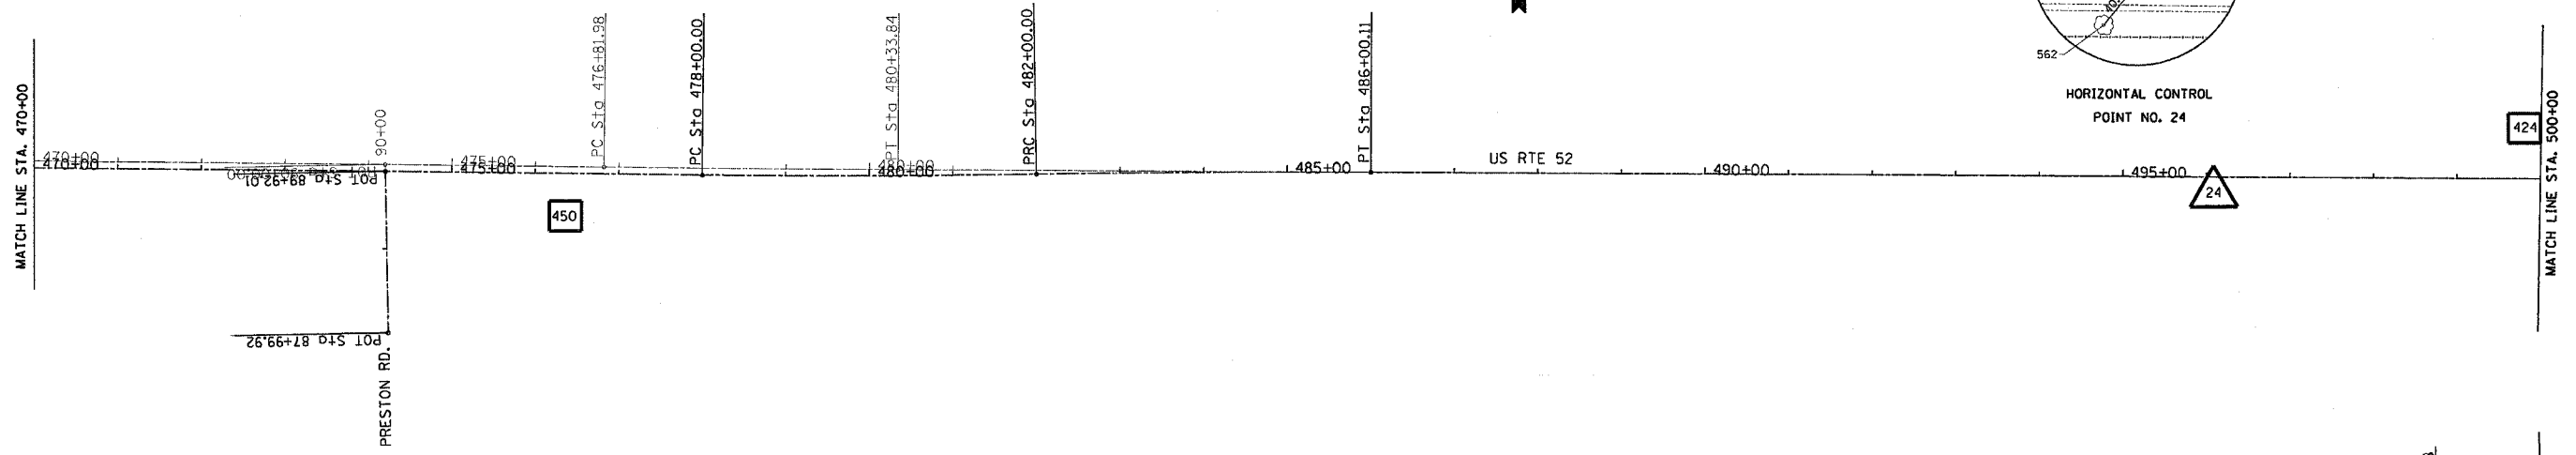

HORIZONTAL CONTROL  
POINT NO. 25

REVISIONS	
NAME	DATE

ILLINOIS DEPARTMENT OF TRANSPORTATION

SCALE: VERT. \_\_\_\_\_  
 HORIZ. \_\_\_\_\_  
 DATE \_\_\_\_\_

DRAWN BY \_\_\_\_\_  
 CHECKED BY \_\_\_\_\_

PLOT DATE = Fri Mar 23 06:16:34 2007  
 FILE NAME = c:\nrc\jw\sta\227480\487480\vc.dgn  
 PLOT SCALE = 100.0000 / 1 IN.  
 USER NAME = hemsckkb

**HORIZONTAL & VERTICAL CONTROL**