
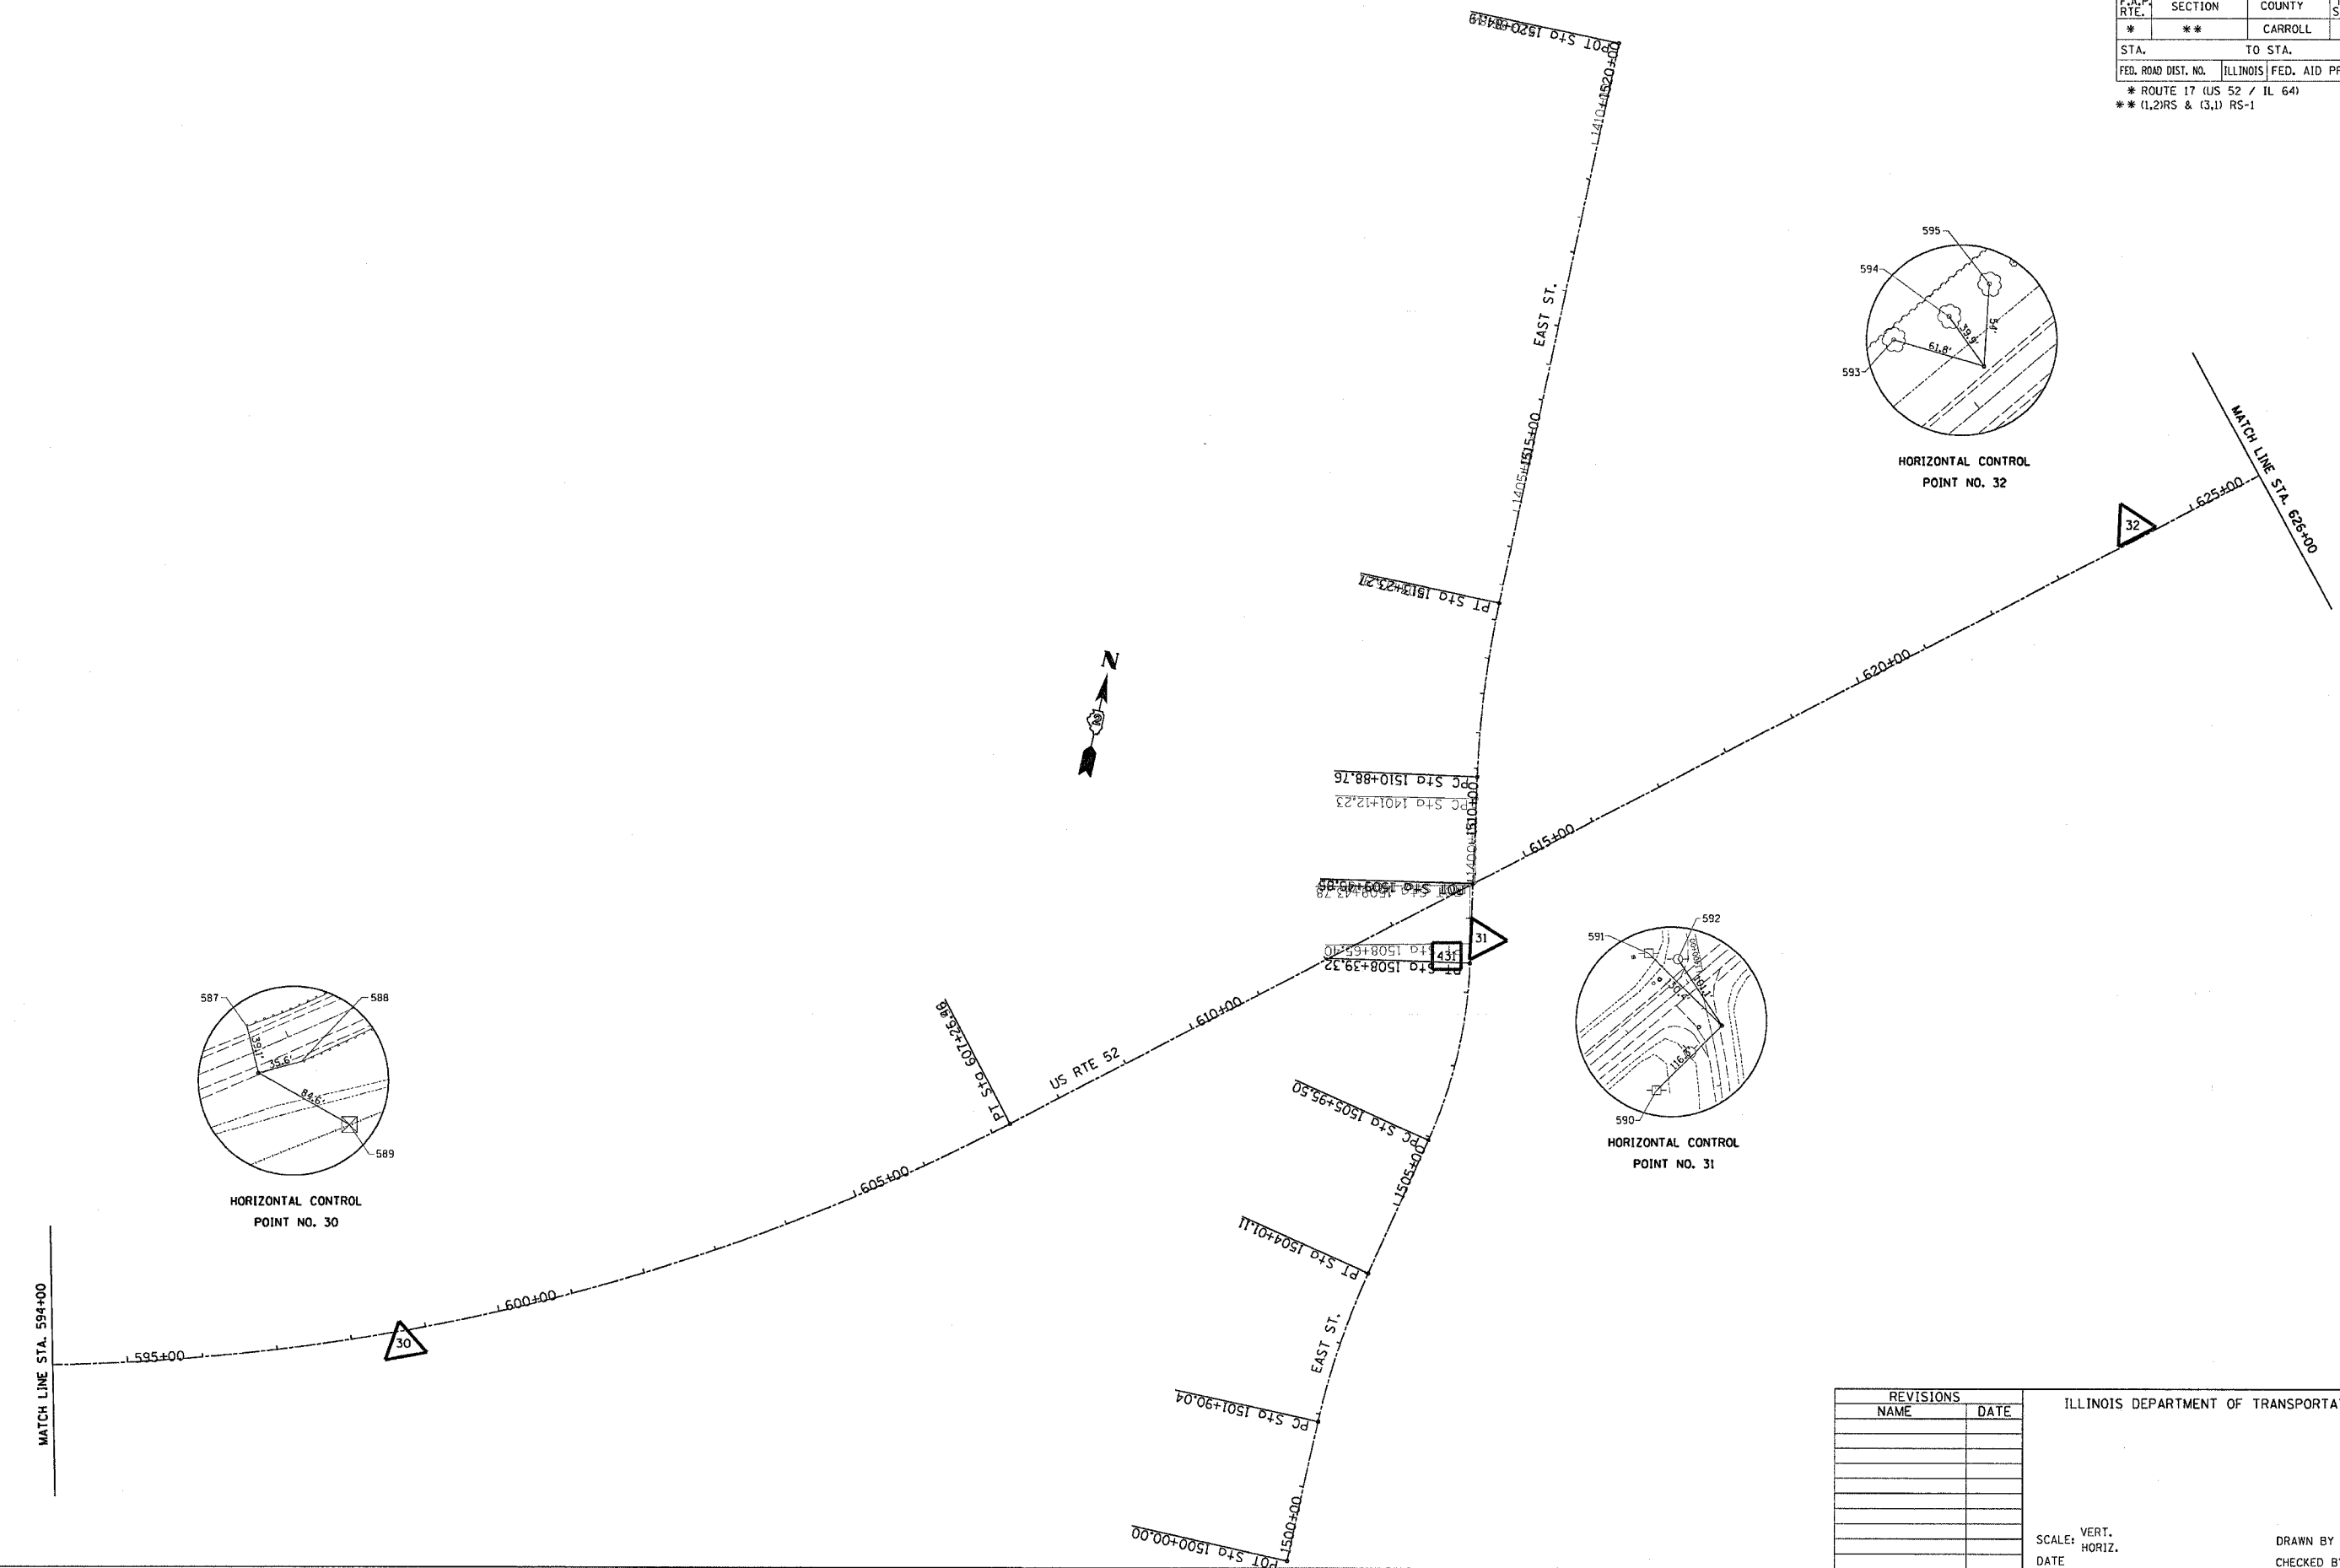
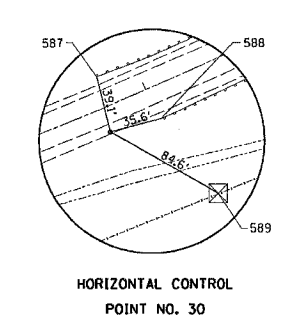
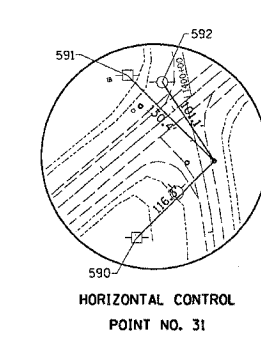


F.A.P. RTE.	SECTION	COUNTY	TOTAL SHEETS	SHEET NO.
*	**	CARROLL	548	84
STA.		TO STA.		
FED. ROAD DIST. NO.		ILLINOIS FED. AID PROJECT		
* ROUTE 17 (US 52 / IL 64)				
** (1,2)RS & (3,1) RS-1				

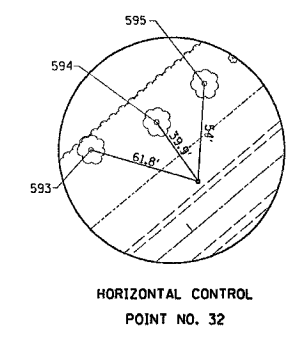

PLOT DATE = Fri Mar 23 06:16:05 2007
 FILE NAME = c:\p\objects\207486\d07486.dwg
 PLOT SCALE = 100.0000' / 1" IN.
 USER NAME = hennicke

REVISIONS	
NAME	DATE

ILLINOIS DEPARTMENT OF TRANSPORTATION

SCALE: VERT. _____
 HORIZ. _____
 DATE _____

DRAWN BY _____
 CHECKED BY _____

HORIZONTAL & VERTICAL CONTROL