


F.A.P. RTE.	SECTION	COUNTY	TOTAL SHEETS	SHEET NO.
*	**	CARROLL	548	85
STA.		TO STA.		
FED. ROAD DIST. NO.		ILLINOIS	FED. AID PROJECT	
* ROUTE 17 (US 52 / IL 64)				
** (1,2)RS & (3,1) RS-1				

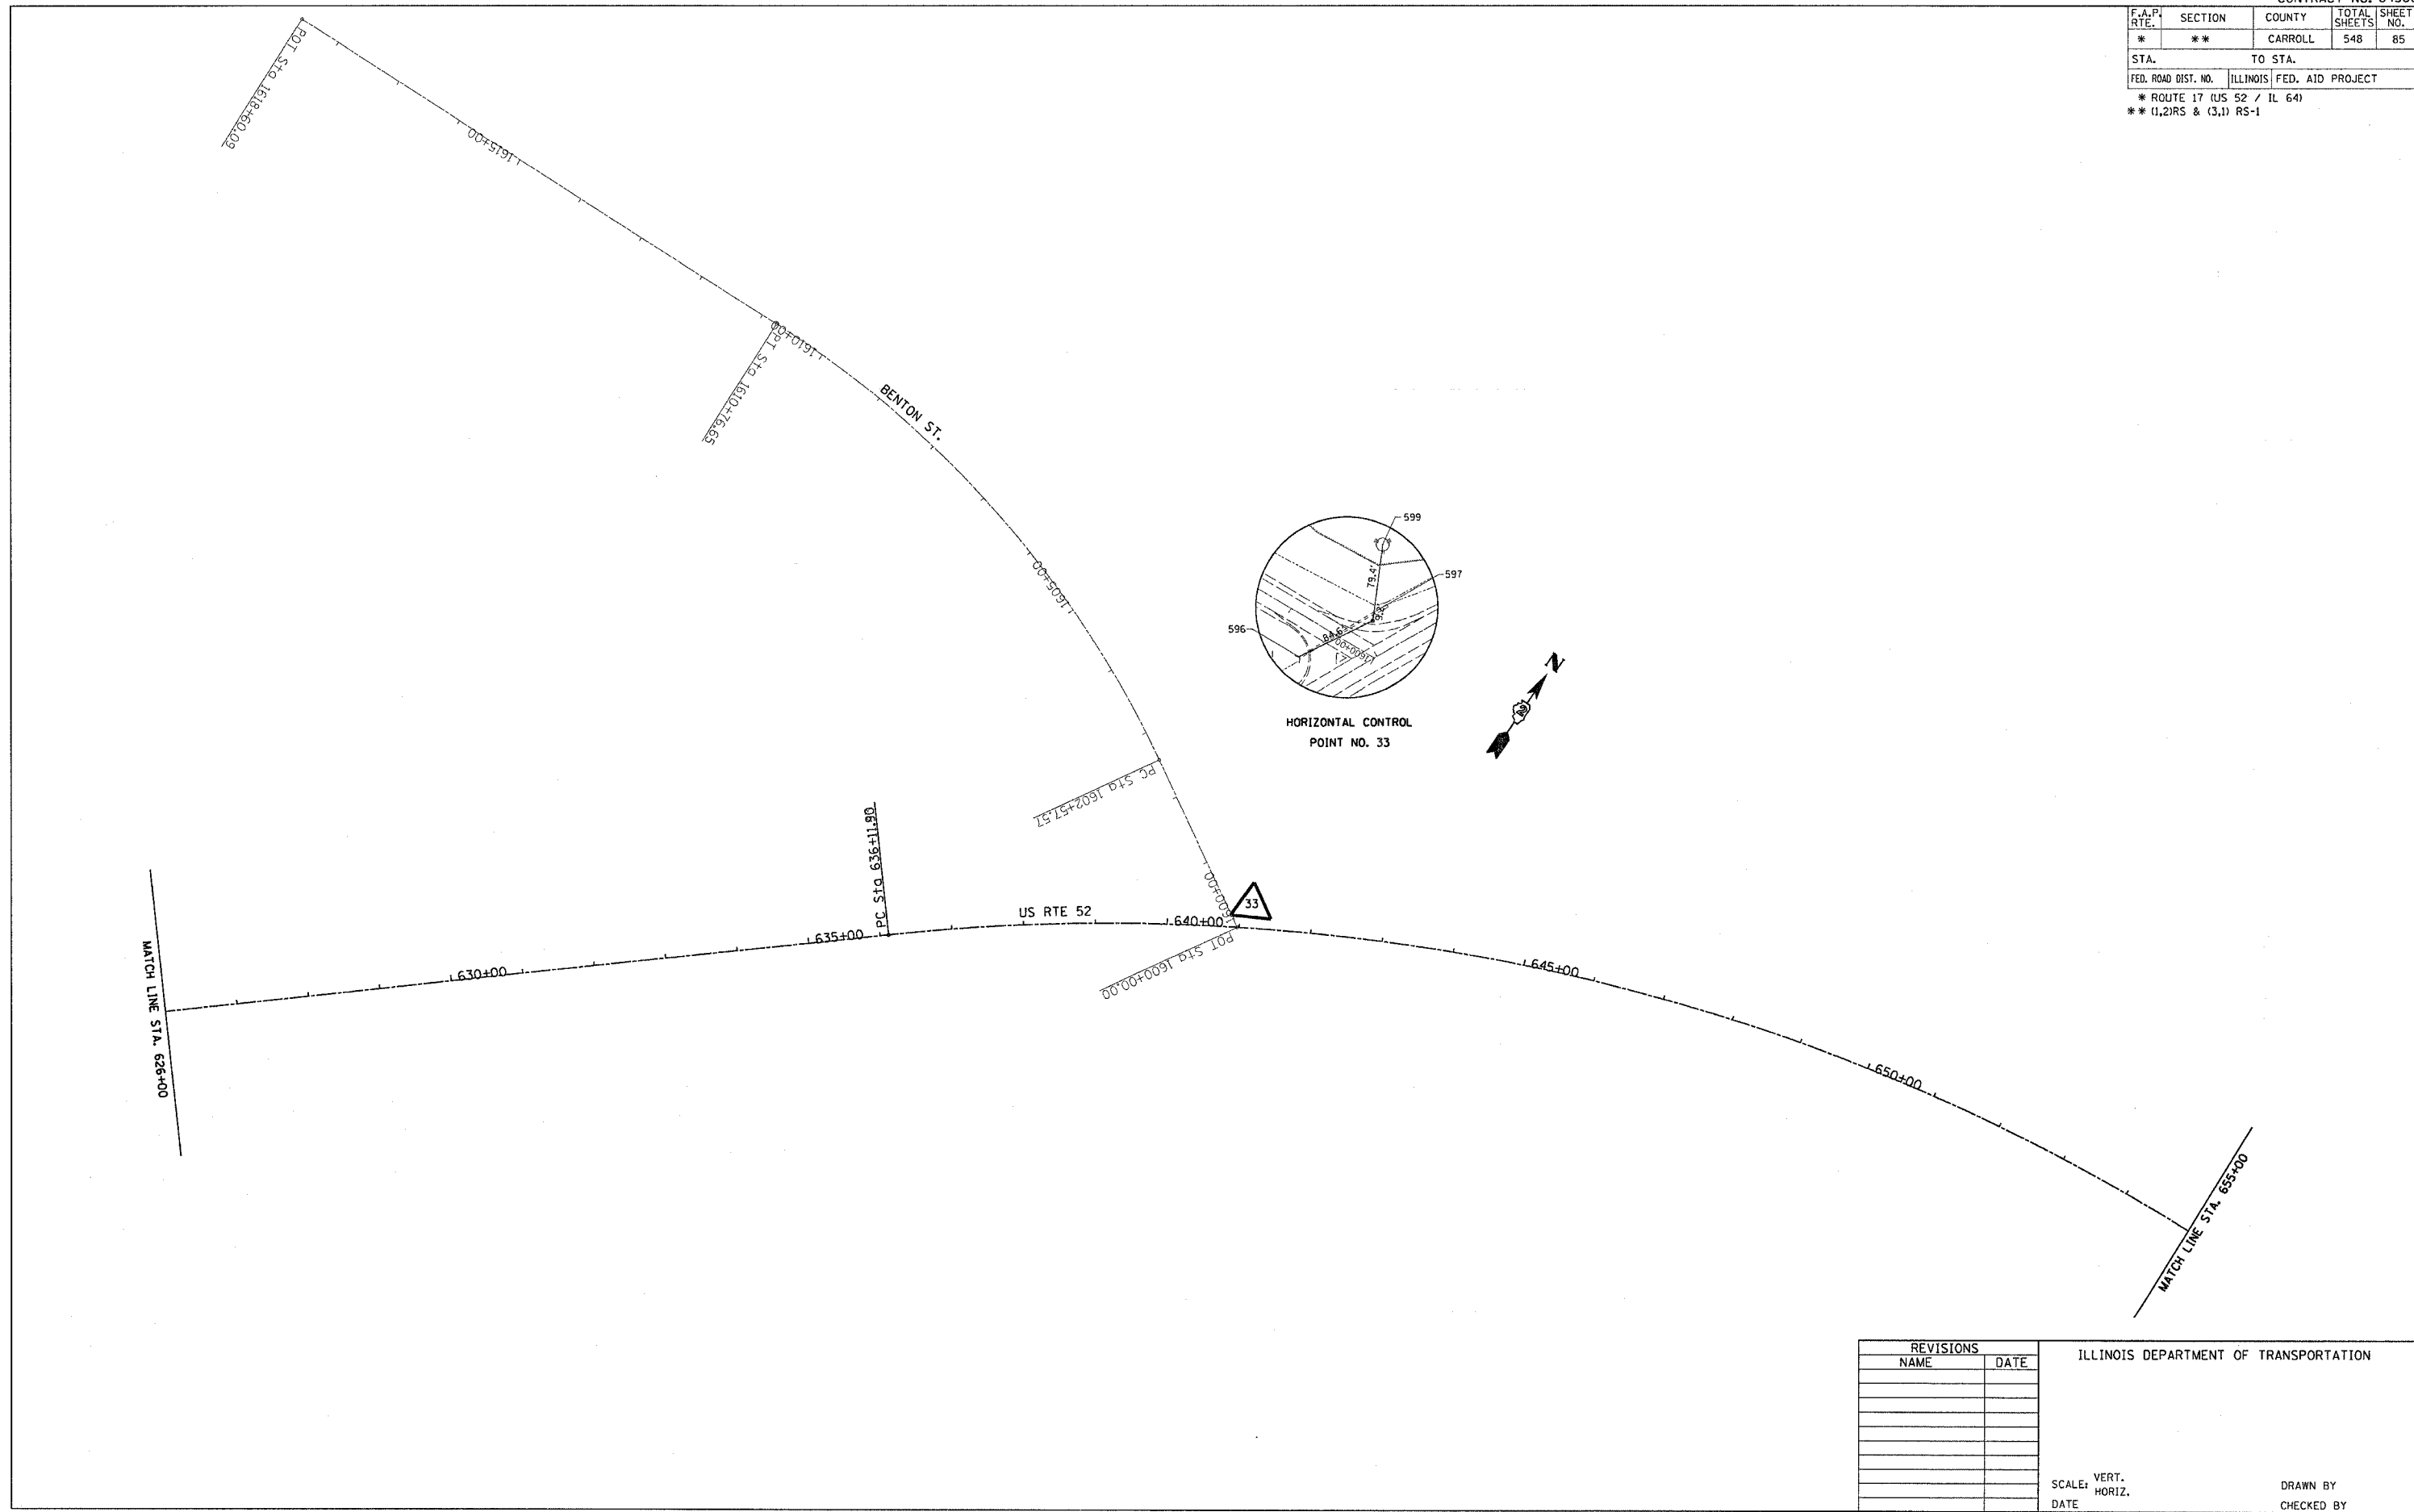

PLOT DATE = Fri, Mar 23, 06:16:35, 2007  
 FILE NAME = c:\nrc\p1634\02074800\d074800\vd074800\vd074800.dgn  
 PLOT SCALE = 1/8" = 100'  
 USER NAME = harsanhe

REVISIONS		ILLINOIS DEPARTMENT OF TRANSPORTATION
NAME	DATE	
		SCALE: VERT. _____ HORIZ. _____ DATE _____
DRAWN BY _____		CHECKED BY _____

**HORIZONTAL & VERTICAL CONTROL**