
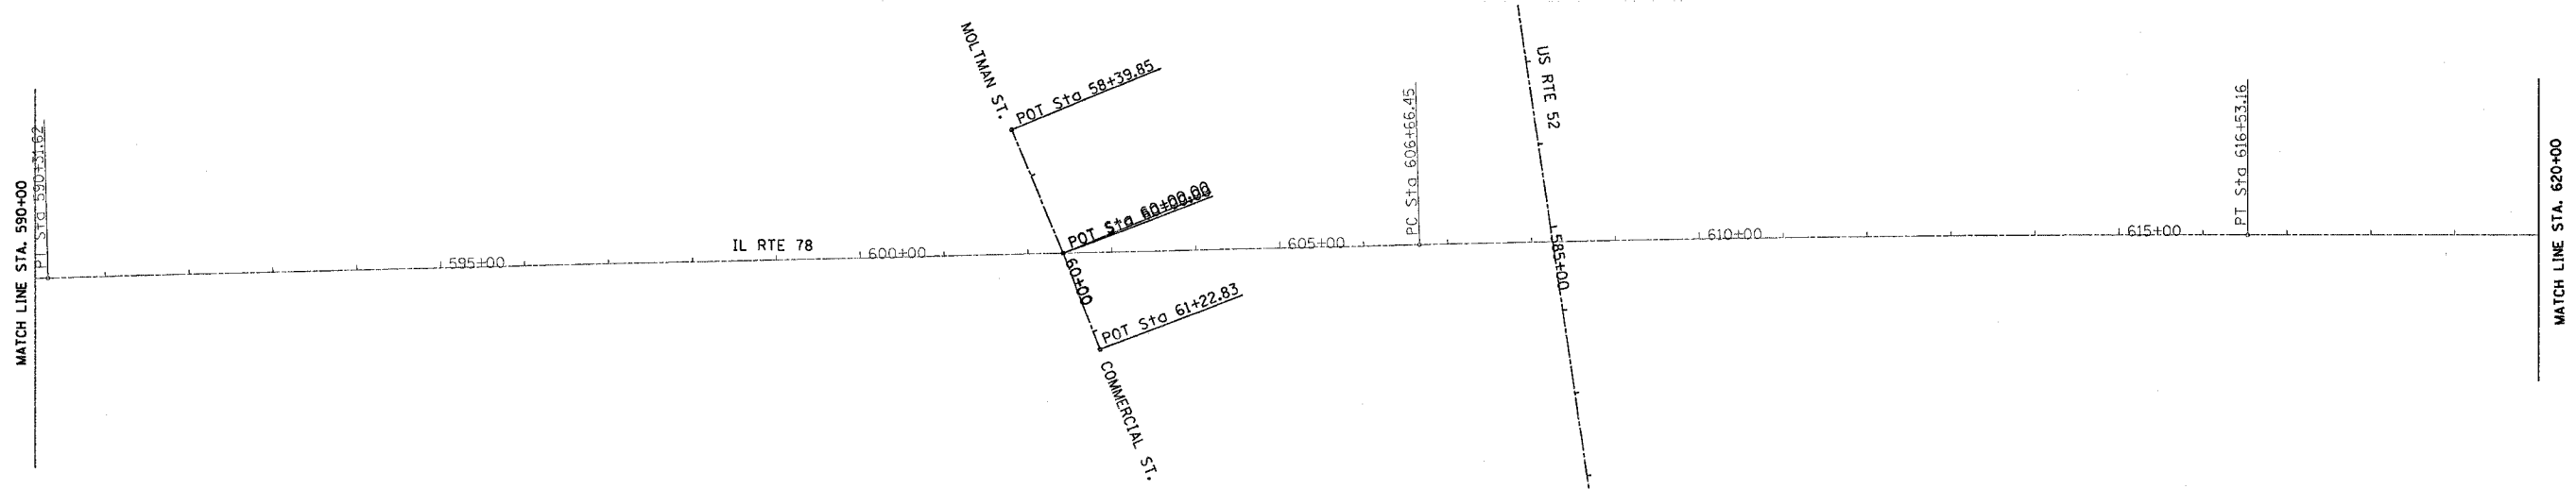


| F.A.P. RTE. | SECTION | COUNTY  | TOTAL SHEETS | SHEET NO. |
|-------------|---------|---------|--------------|-----------|
| *           | **      | CARROLL | 548          | 87        |

STA. TO STA.  
 FED. ROAD DIST. NO. ILLINOIS FED. AID PROJECT  
 \* ROUTE 17 (US 52 / IL 64)  
 \*\* (1,2)RS & (3,1) RS-1

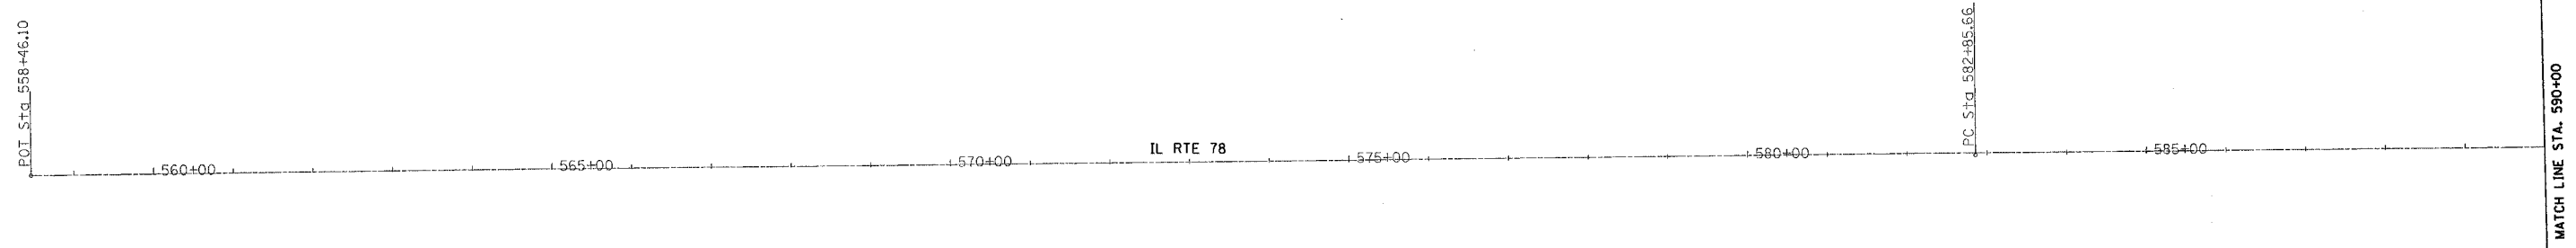

PLOT DATE = Fri, Mar 23, 06:10:05, 2007  
 FILE NAME = c:\pwork\64560\207480\207480.dgn  
 PLOT SCALE = 100,00000 / IN.  
 USER NAME = hansonke

| REVISIONS |      |
|-----------|------|
| NAME      | DATE |
|           |      |
|           |      |
ILLINOIS DEPARTMENT OF TRANSPORTATION

SCALE: VERT. \_\_\_\_\_  
 HORIZ. \_\_\_\_\_

DATE \_\_\_\_\_

DRAWN BY \_\_\_\_\_  
 CHECKED BY \_\_\_\_\_

**HORIZONTAL & VERTICAL CONTROL**