


F.A.P. RTE.	SECTION	COUNTY	TOTAL SHEETS	SHEET NO.
*	**	CARROLL	548	88
STA.		TO STA.		
FED. ROAD DIST. NO.		ILLINOIS	FED. AID PROJECT	
* ROUTE 17 (US 52 / IL 64)				
** (1,2)RS & (3,1) RS-1				

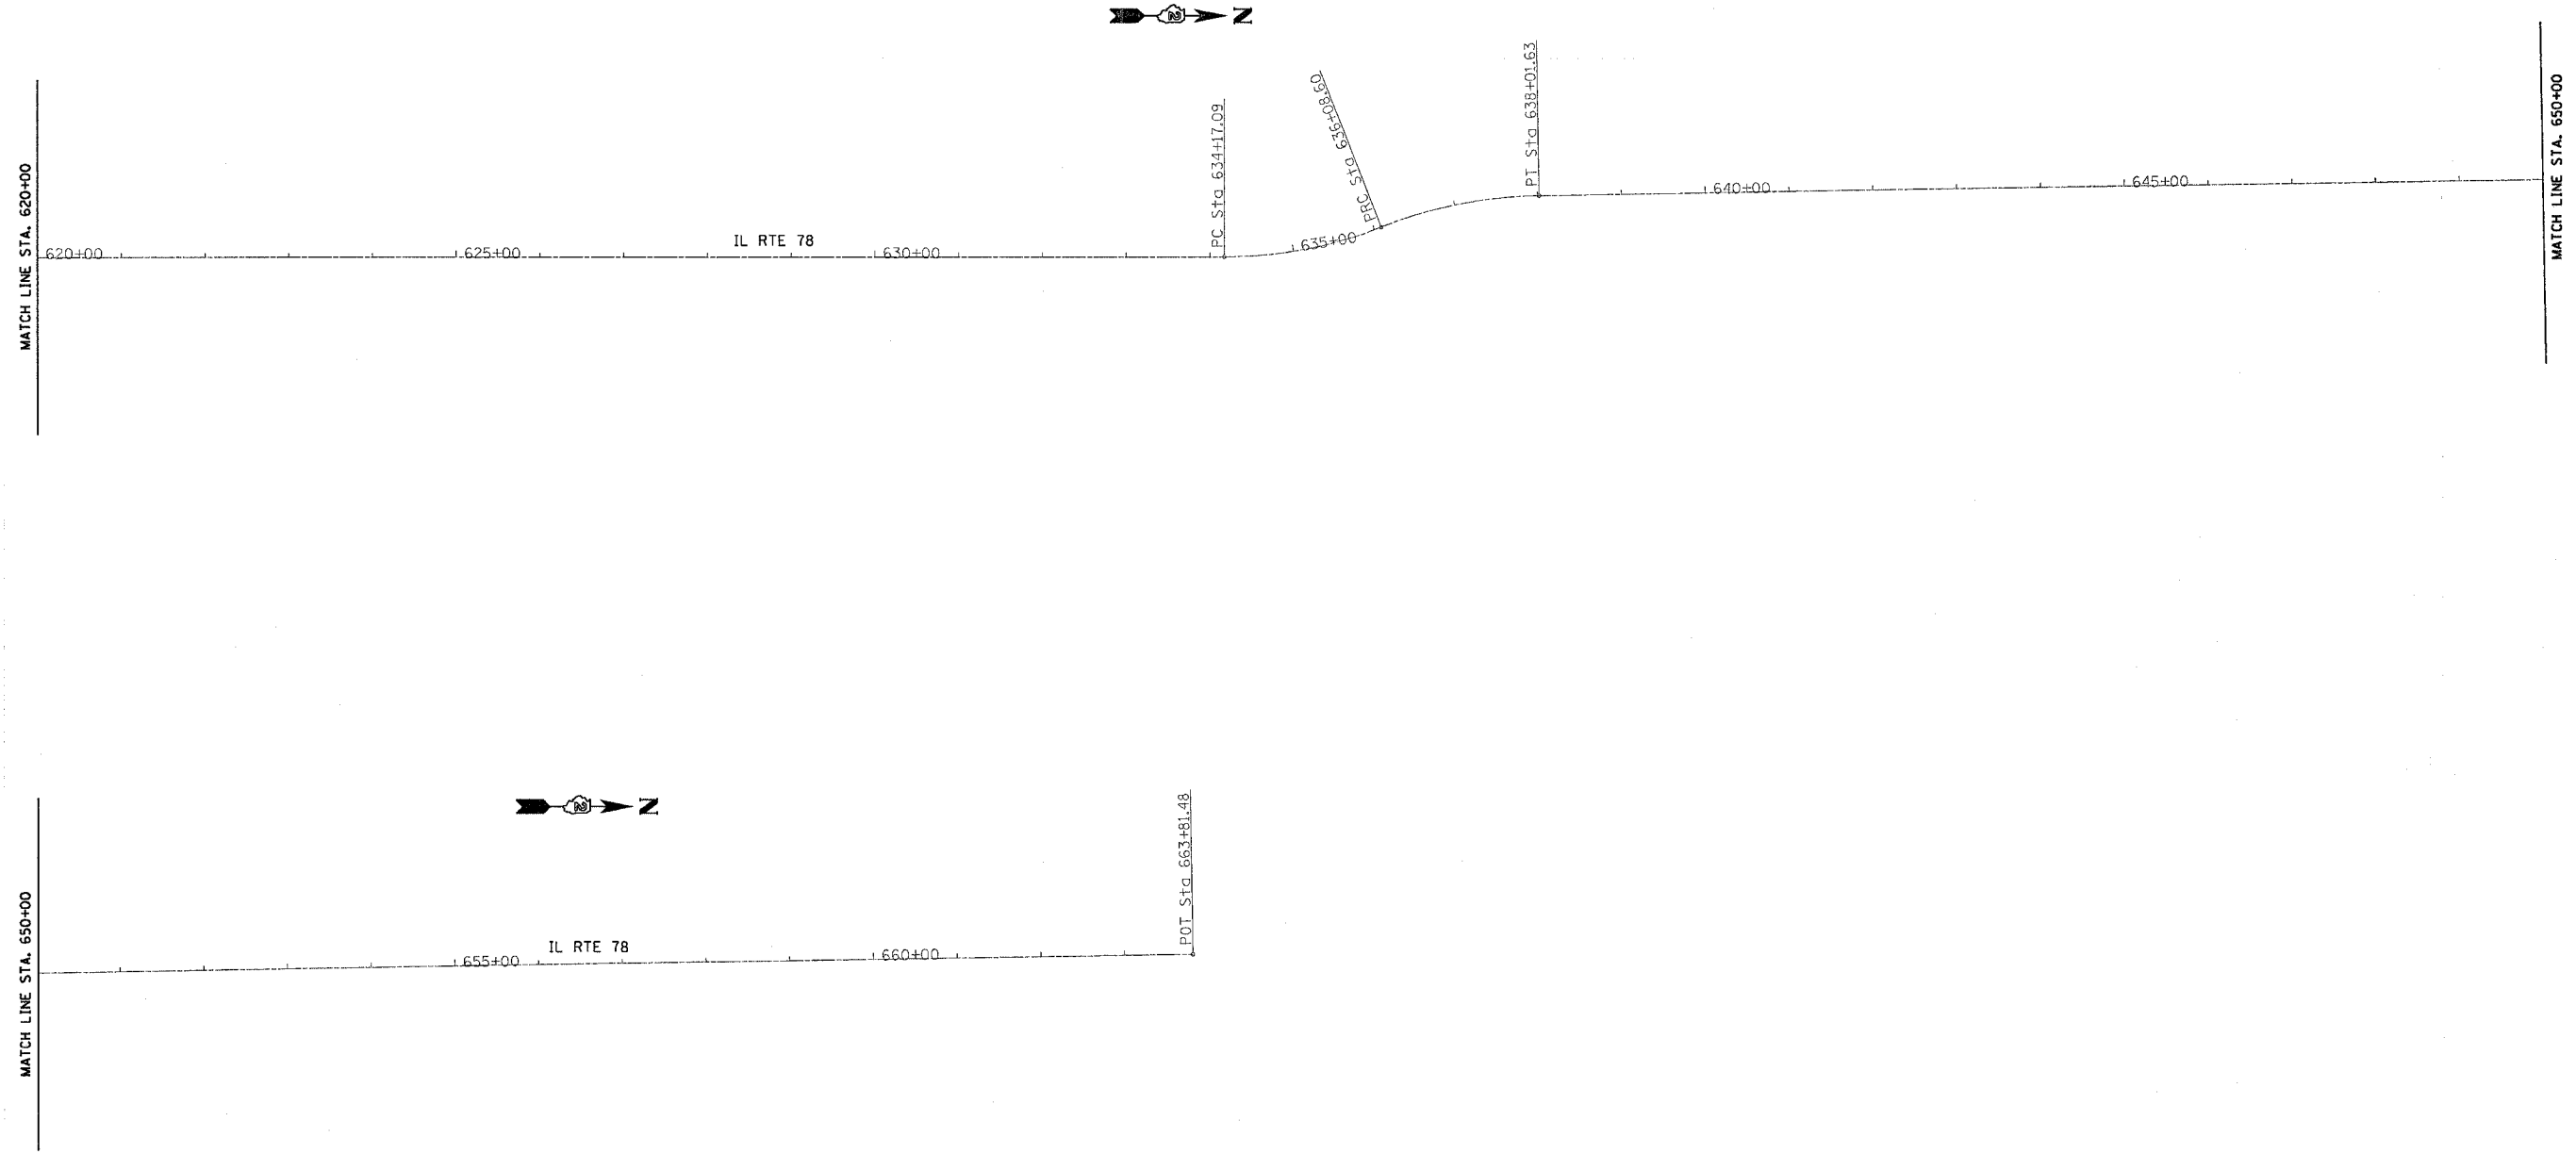

PLOT DATE = Fri Mar 23 06:16:35 2007
 FILE NAME = c:\p\proj\64560\7488\107488.hrdgn
 PLOT SCALE = 1/8"=20' / IN.
 USER NAME = hansonk

REVISIONS		ILLINOIS DEPARTMENT OF TRANSPORTATION
NAME	DATE	
		SCALE: VERT. DATE HORIZ.
DRAWN BY		CHECKED BY

HORIZONTAL & VERTICAL CONTROL