


F.A.P. RTE.	SECTION	COUNTY	TOTAL SHEETS	SHEET NO.
*	**	CARROLL	548	109
STA.		TO STA.		
FED. ROAD DIST. NO.		ILLINOIS FED. AID PROJECT		
* ROUTE 17 (US 52 / IL 64)				
** (1,2)RS & (3-1)RS-1				

WILBERT H. LAW

US RTE 52
 EXIST. CURVE 1200
 PI STA. = 478+57.91
 $\Delta = 0^\circ 18' 51''$ (LT)
 $D = 0^\circ 05' 22''$
 $R = 64,153.11'$
 $T = 175.93'$
 $L = 351.86'$
 $E = 0.24'$
 $\theta = \text{---}$
 T.R. = ---
 S.E. RUN = ---
 P.C. STA. = 476+81.98
 P.T. STA. = 480+33.84

PROP. CURVE 52200
 PI STA. = 480+00.01
 $\Delta = 1^\circ 34' 23''$ (LT)
 $D = 0^\circ 23' 36''$
 $R = 14,569.99'$
 $T = 200.01'$
 $L = 400.00'$
 $E = 1.37'$
 $\theta = \text{---}$
 T.R. = ---
 S.E. RUN = ---
 P.C. STA. = 478+00.00
 P.T. STA. = 482+00.00


ROGER METZ

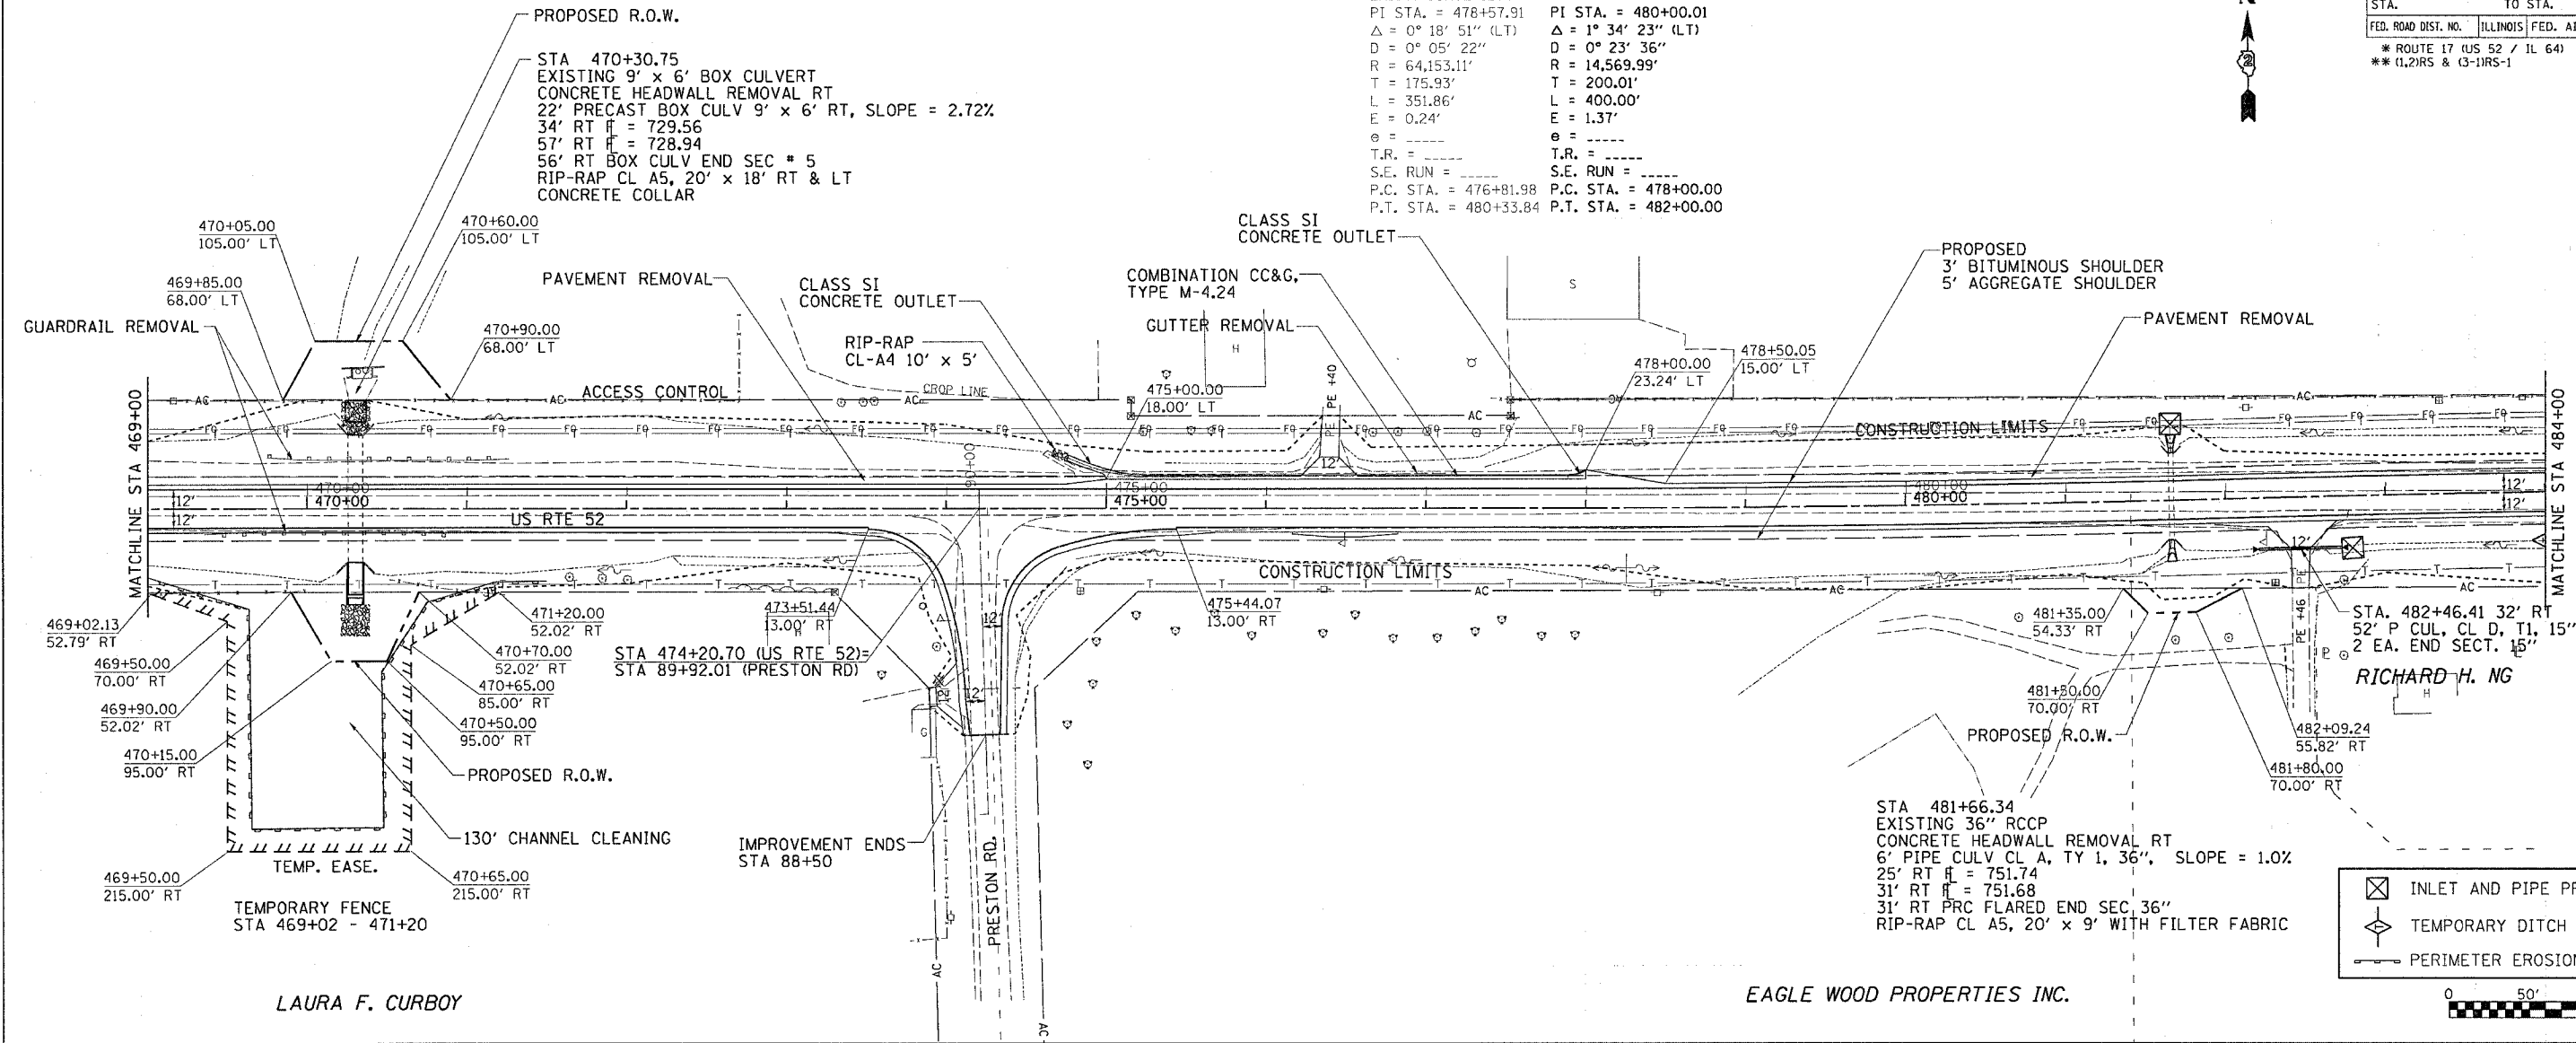

LAURA F. CURBOY


EAGLE WOOD PROPERTIES INC.

- INLET AND PIPE PROTECTION
- TEMPORARY DITCH CHECK
- PERIMETER EROSION BARRIER

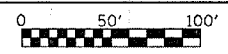

DATE	BY

DATE	BY

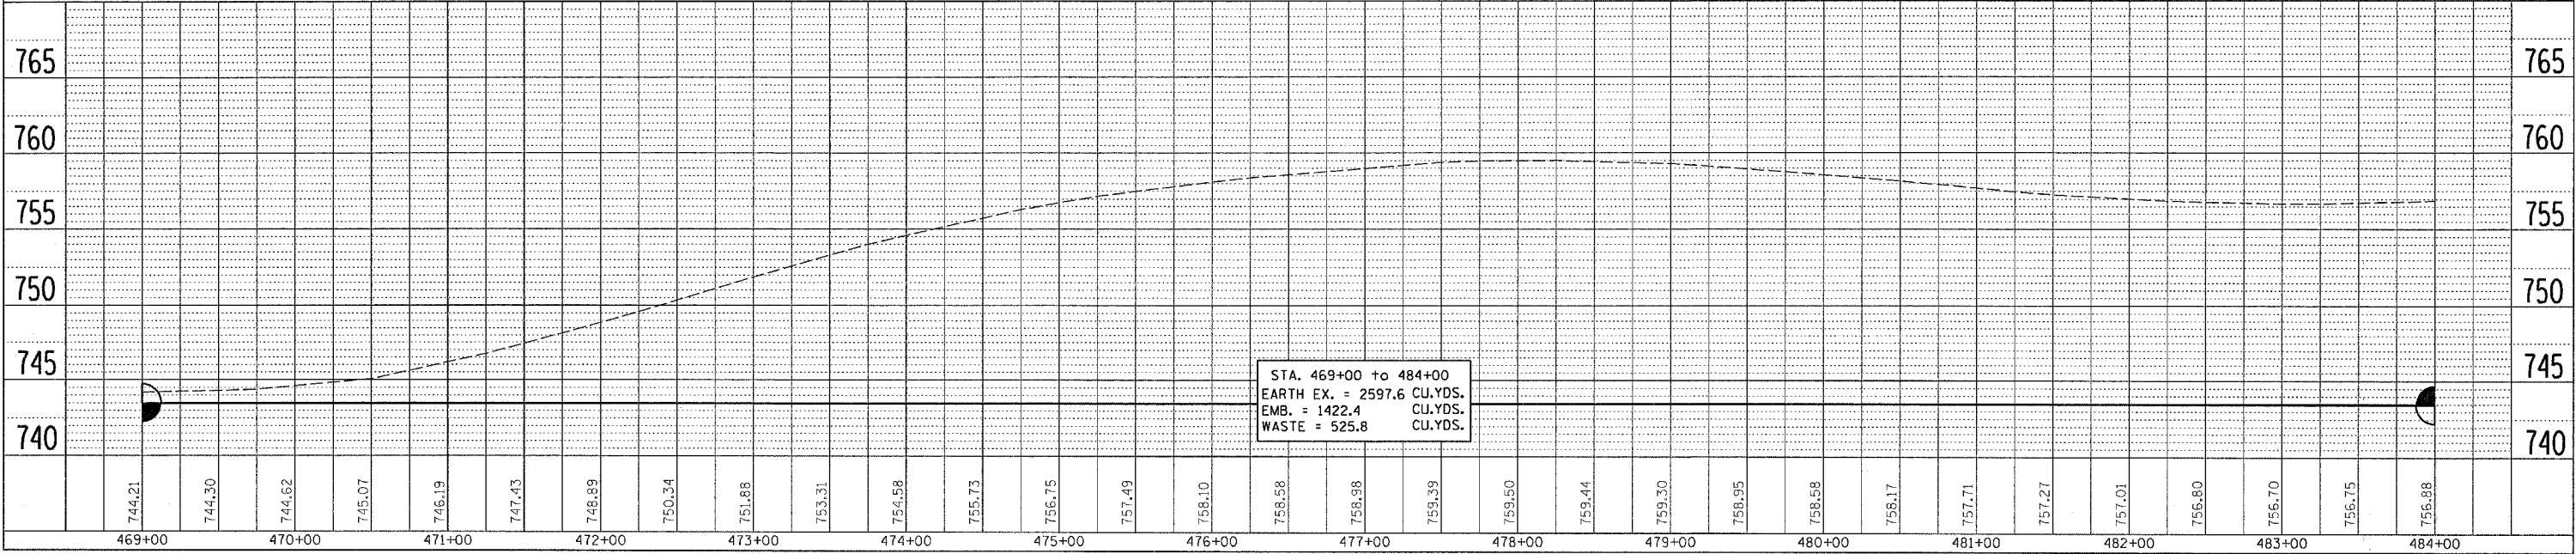

DATE TIME
 CONSPEC
 REF
 REF
 REF