

F.A.P. RTE.	SECTION	COUNTY	TOTAL SHEETS	SHEET NO.
*	**	CARROLL	548	111
STA.		TO STA.		
FED. ROAD DIST. NO.		ILLINOIS FED. AID PROJECT		
* ROUTE 17 (US 52 / IL 64)				
** (1,2)RS & (3-1)RS-1				


GERALD A. CASSELBERRY

EDDIE & KATHY VAN BROCKLIN



DATE	BY

DATE	BY

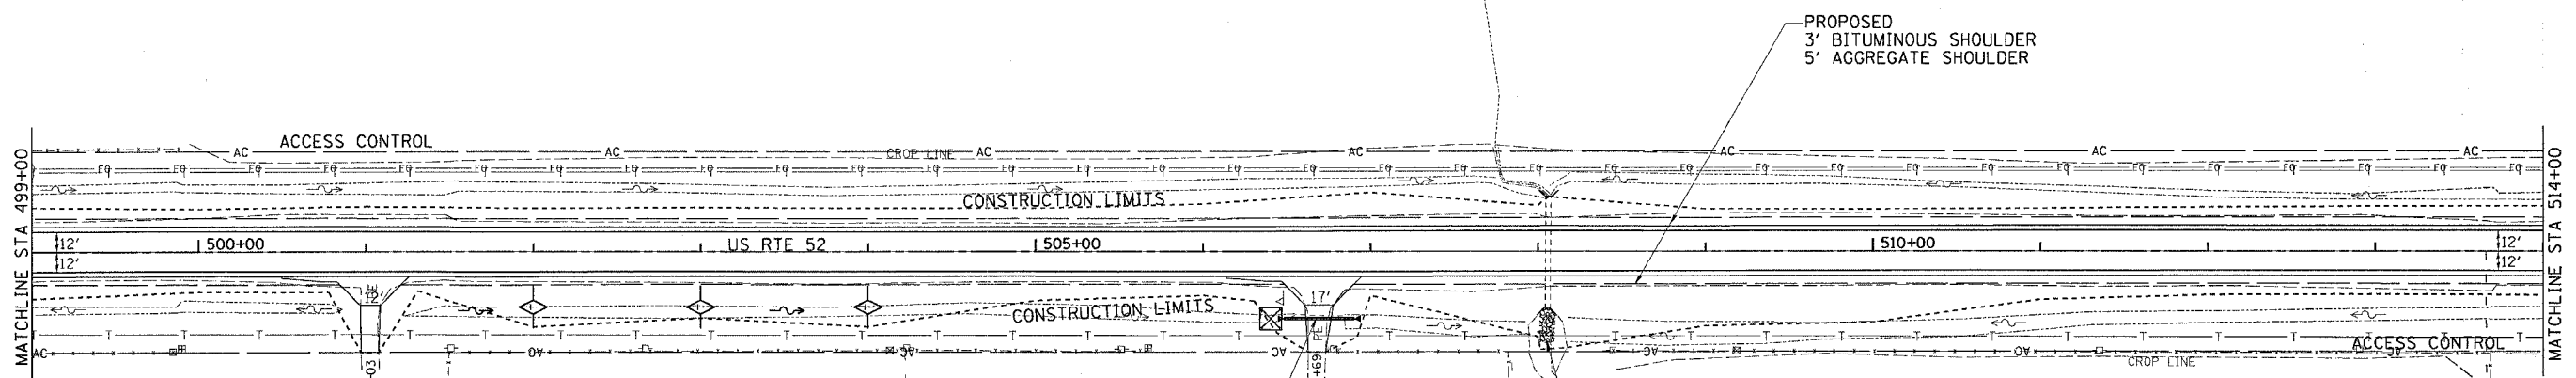


DUANE LAW

LOIS TOEPFER

DOUGLAS WEIDMAN

DUANE LAW

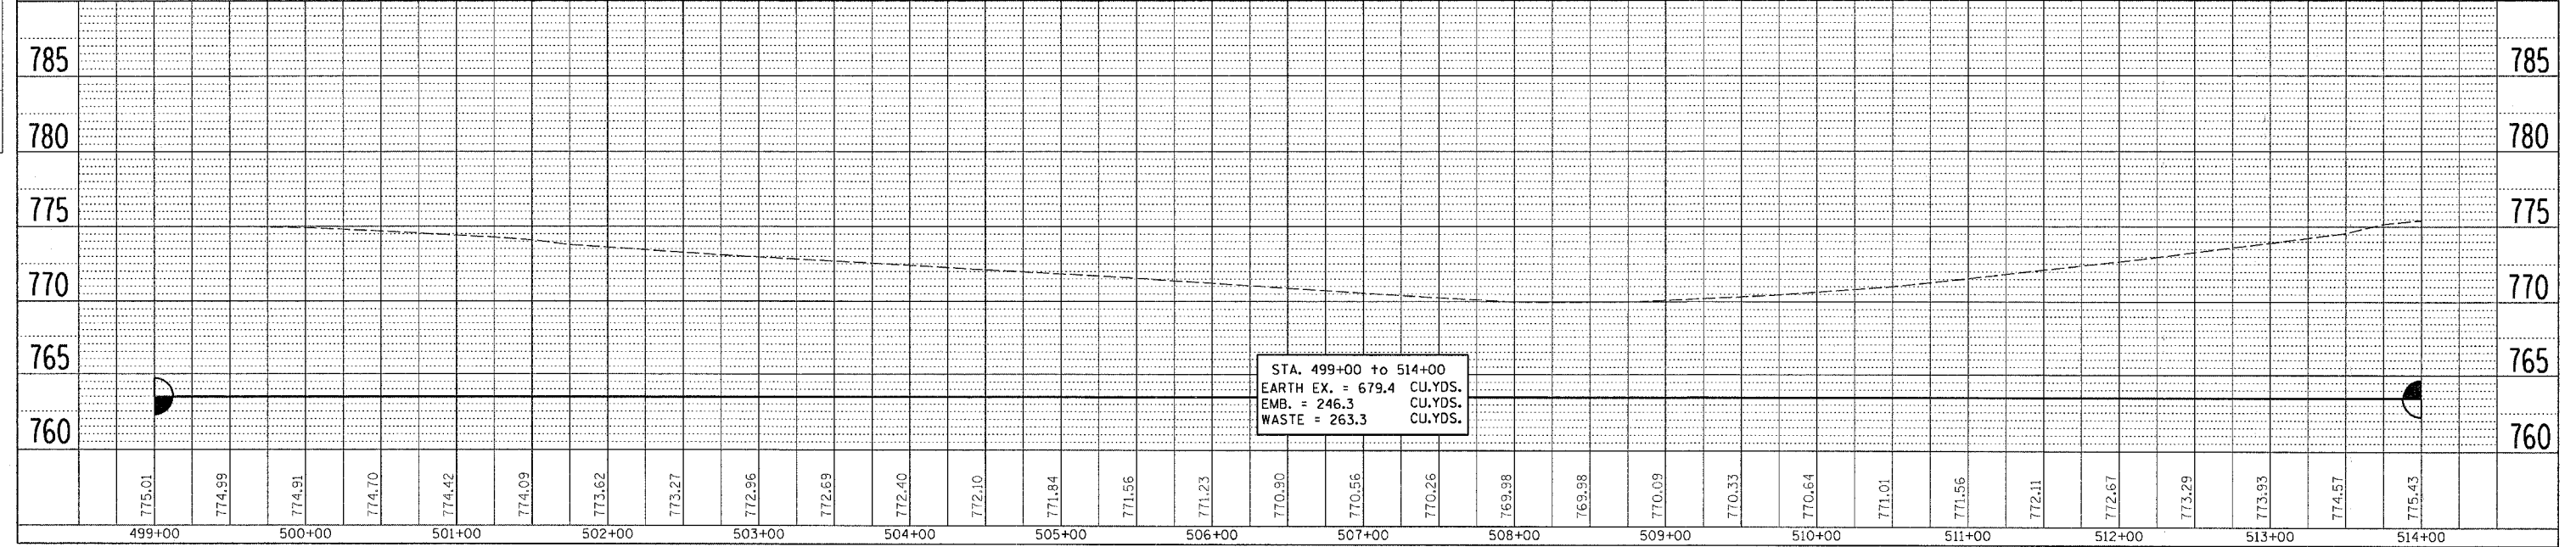

DATE TIME  
 DRAWN BY  
 CHECKED BY  
 REF  
 REF