


F.A.P. RTE.	SECTION	COUNTY	TOTAL SHEETS	SHEET NO.
*	**	CARROLL	548	115


STA. TO STA.

FED. ROAD DIST. NO.	ILLINOIS	FED. AID PROJECT
* ROUTE 17 (US 52 / IL 64)		
** (1,2)RS & (3-1)RS-1		


LYLE LAW

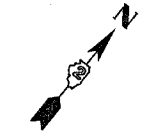

LYLE S. & LOIS LAW

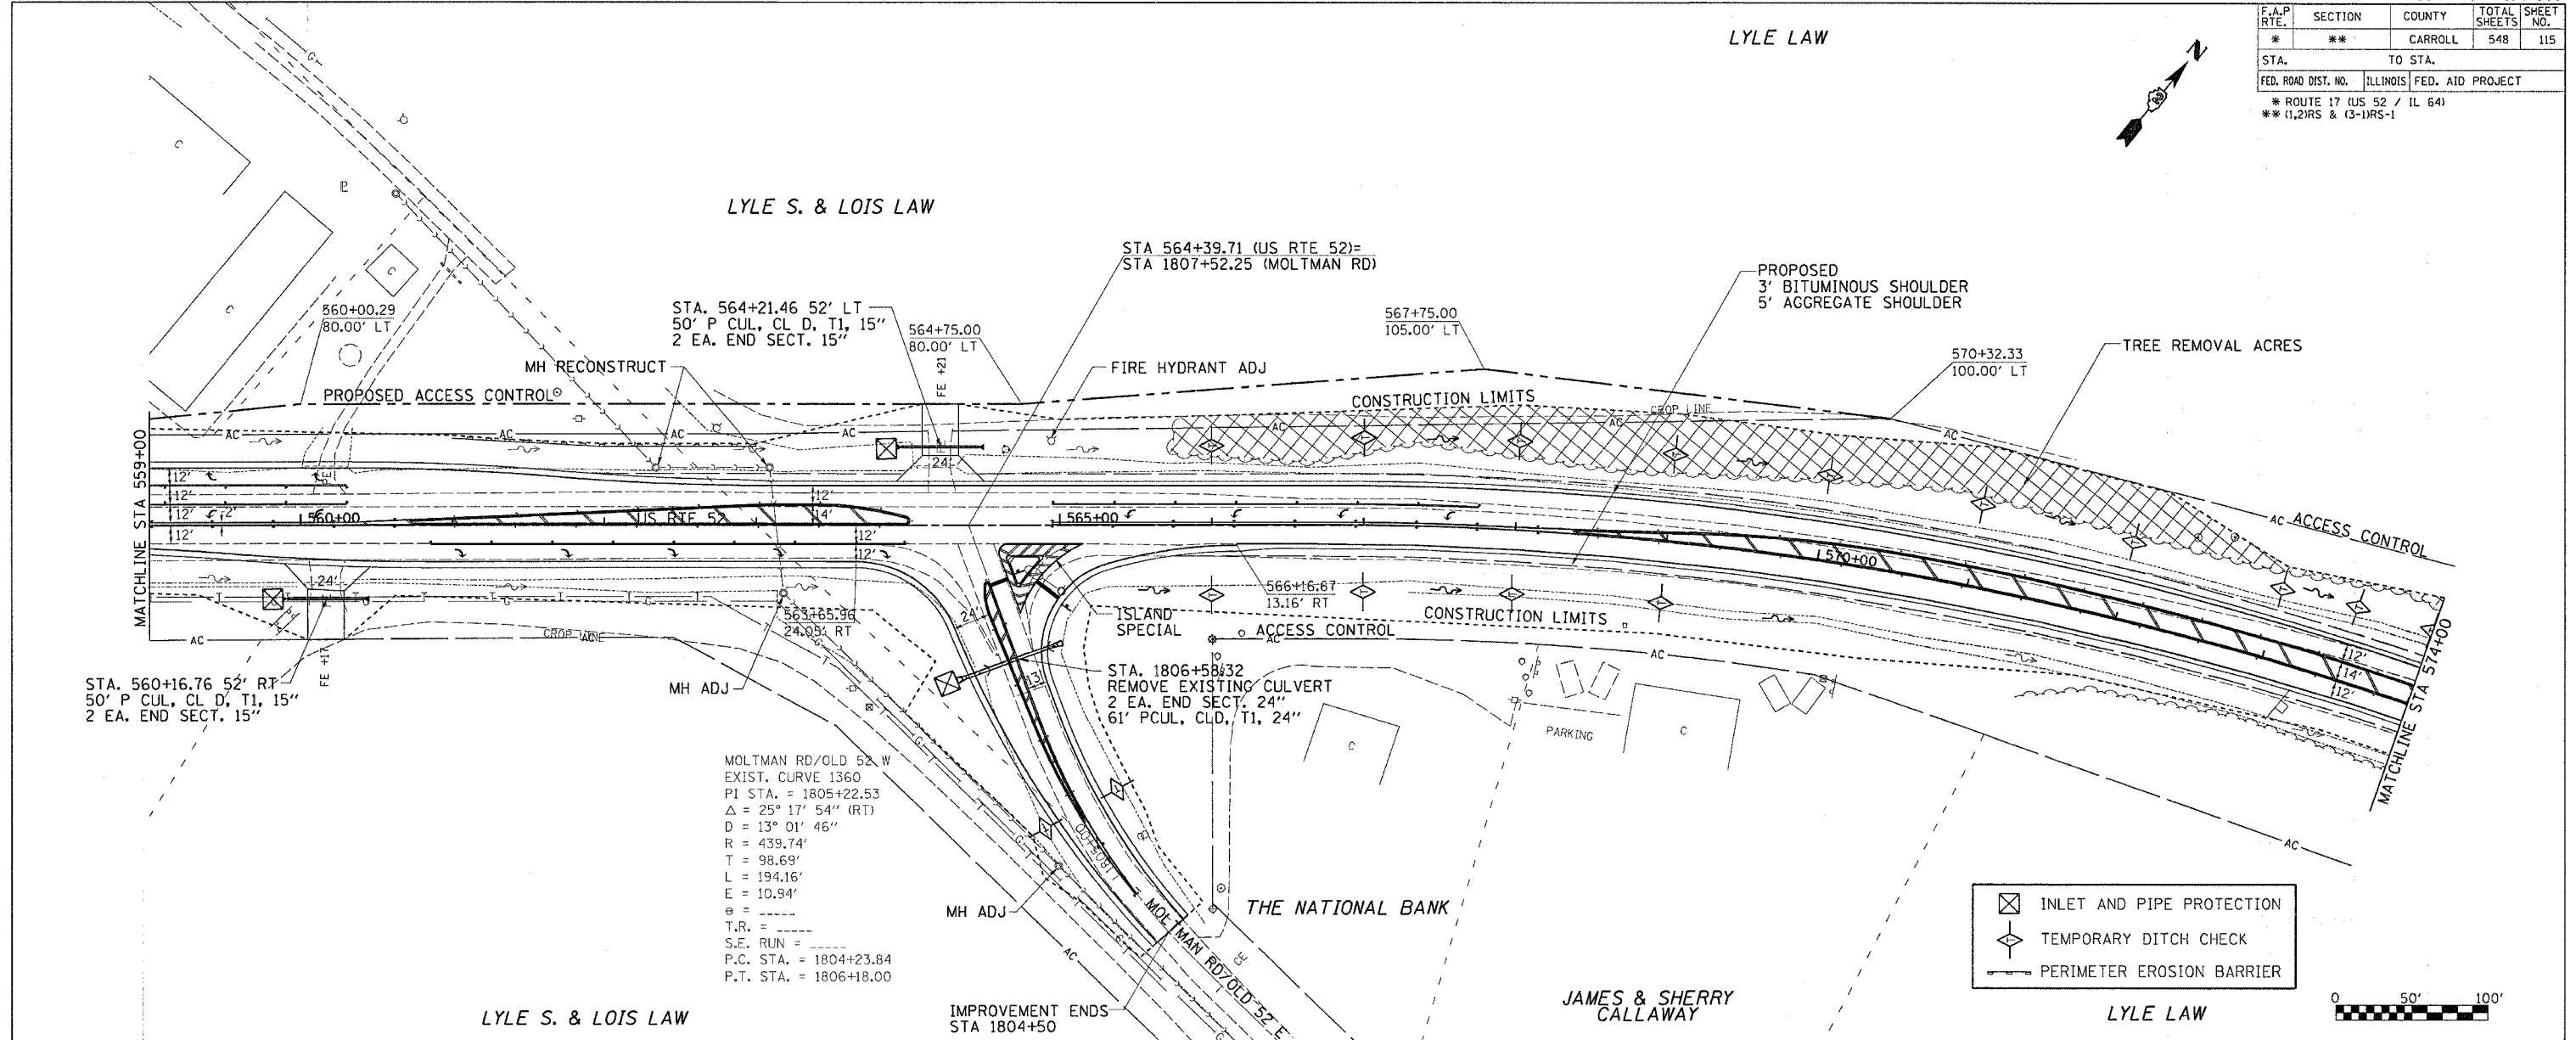

- INLET AND PIPE PROTECTION
- TEMPORARY DITCH CHECK
- PERIMETER EROSION BARRIER

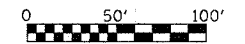


LYLE S. & LOIS LAW

IMPROVEMENT ENDS
STA 1804+50

JAMES & SHERRY
CALLAWAY

LYLE LAW

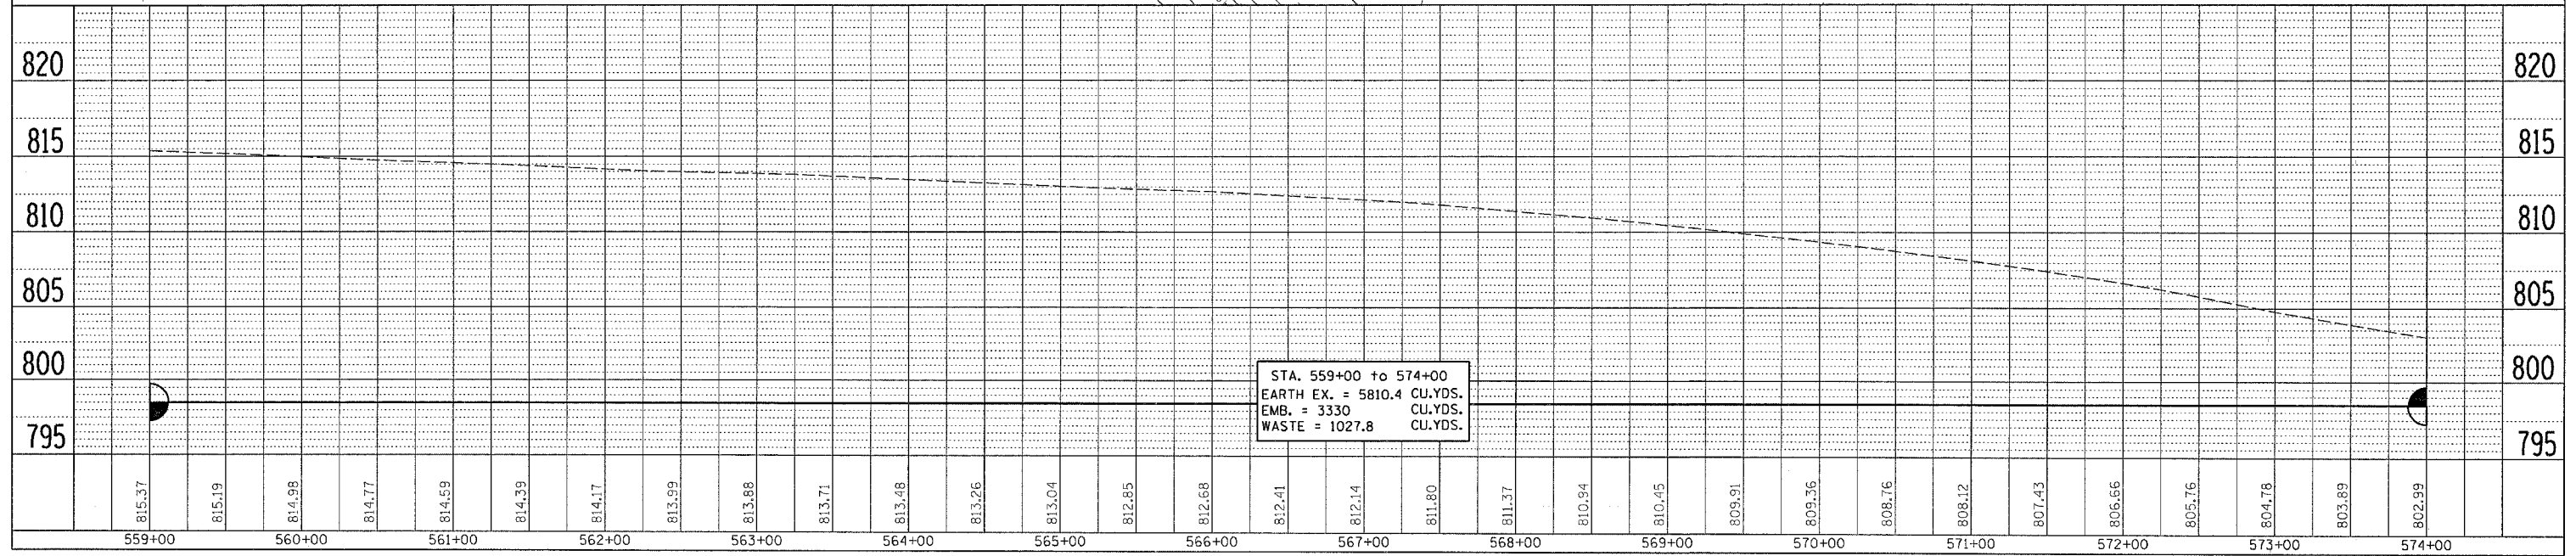

PLAN

DATE	BY

REVIEWED
 ALIGNED CHECKED
 NOTE BOOK NO.
 FILE NAME NO.

PROFILE

DATE	BY

REVIEWED
 PLOTTED
 GRADES CHECKED
 NOTE BOOK NO.
 STRUCTURE NOTATIONS CHKD

DATE-TIME
 DEN-SPEC
 REF
 REF
 REF