

F.A.P. RTE.	SECTION	COUNTY	TOTAL SHEETS	SHEET NO.
*	**	CARROLL	548	121


STA. TO STA.
 FED. ROAD DIST. NO. ILLINOIS FED. AID PROJECT

* ROUTE 17 (US 52 / IL 64)

** (1,2)RS & (3-1)RS-1



PLAN	SURVEYED	DATE
	PLOTTED	
	CHECKED	
	BY	
	NO.	

PROFILE	SURVEYED	DATE
	PLOTTED	
	CHECKED	
	BY	
	NO.	

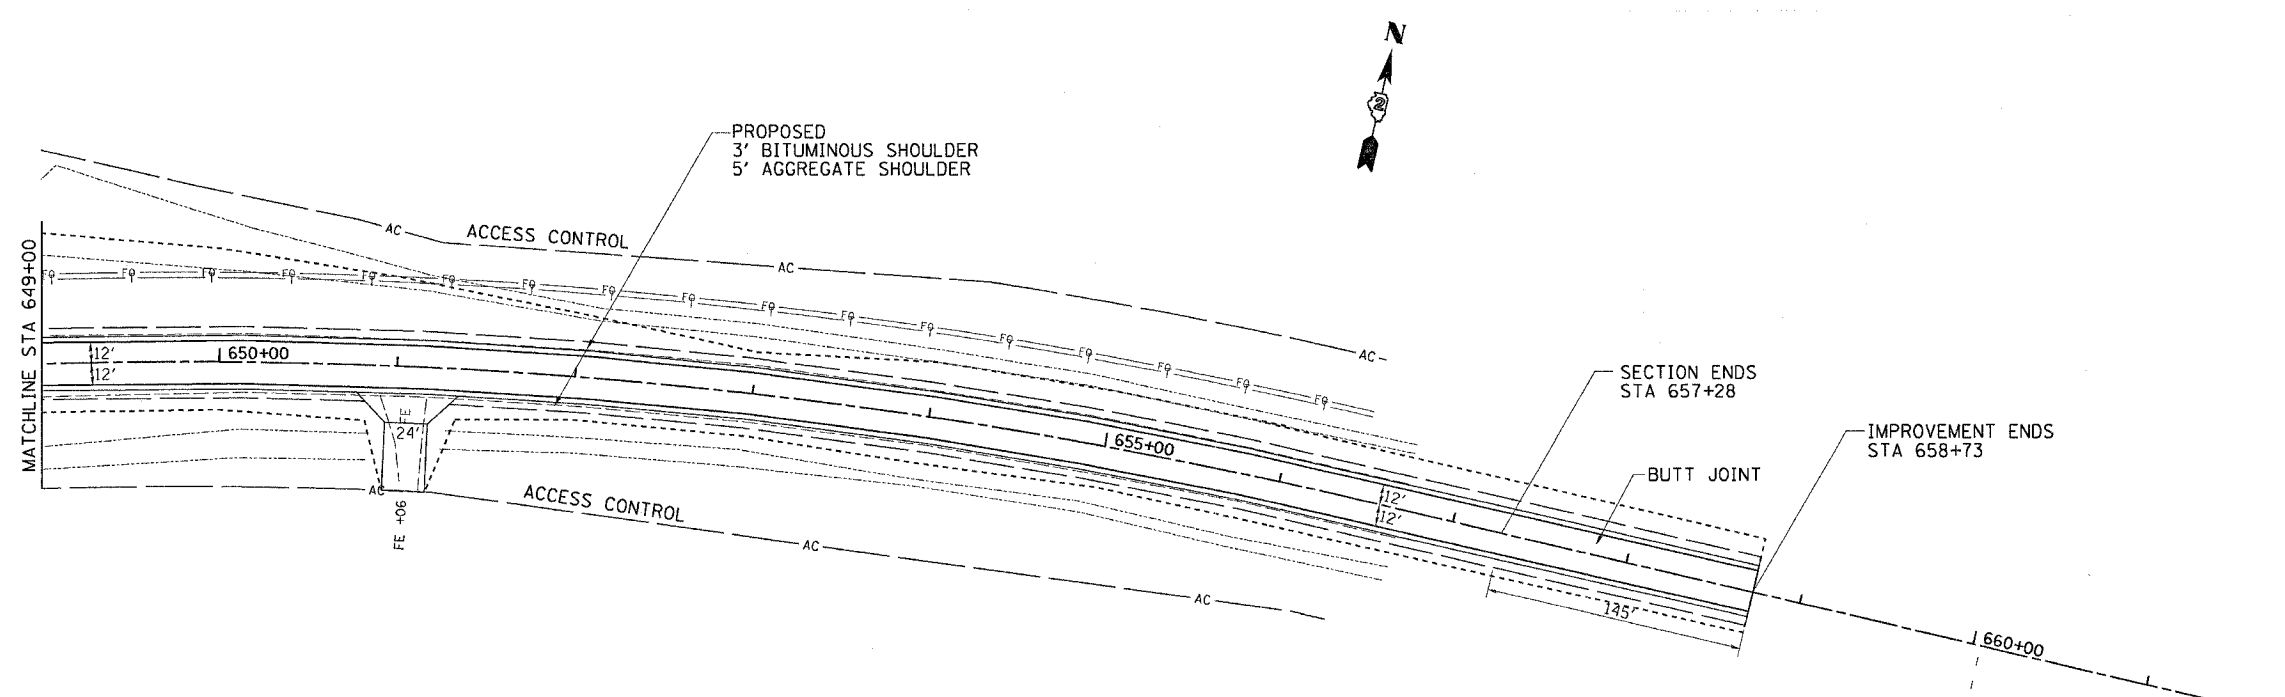

US RTE 52
 EXIST. CURVE S1240
 PI STA. = 646+71.65
 $\Delta = 40^\circ 37' 36''$ (RT)
 D = 2° 00' 02"
 R = 2,864.11'
 T = 1,060.22'
 L = 2,030.85'
 E = 189.94'
 e = -----
 T.R. = -----
 S.E. RUN = -----
 P.C. STA. = 636+11.43
 P.T. STA. = 656+42.28

PROP. CURVE S1240
 PI STA. = 646+72.12
 $\Delta = 40^\circ 37' 36''$ (RT)
 D = 2° 00' 02"
 R = 2,864.11'
 T = 1,060.22'
 L = 2,030.85'
 E = 189.94'
 e = -----
 T.R. = -----
 S.E. RUN = -----
 P.C. STA. = 636+11.90
 P.T. STA. = 656+42.75

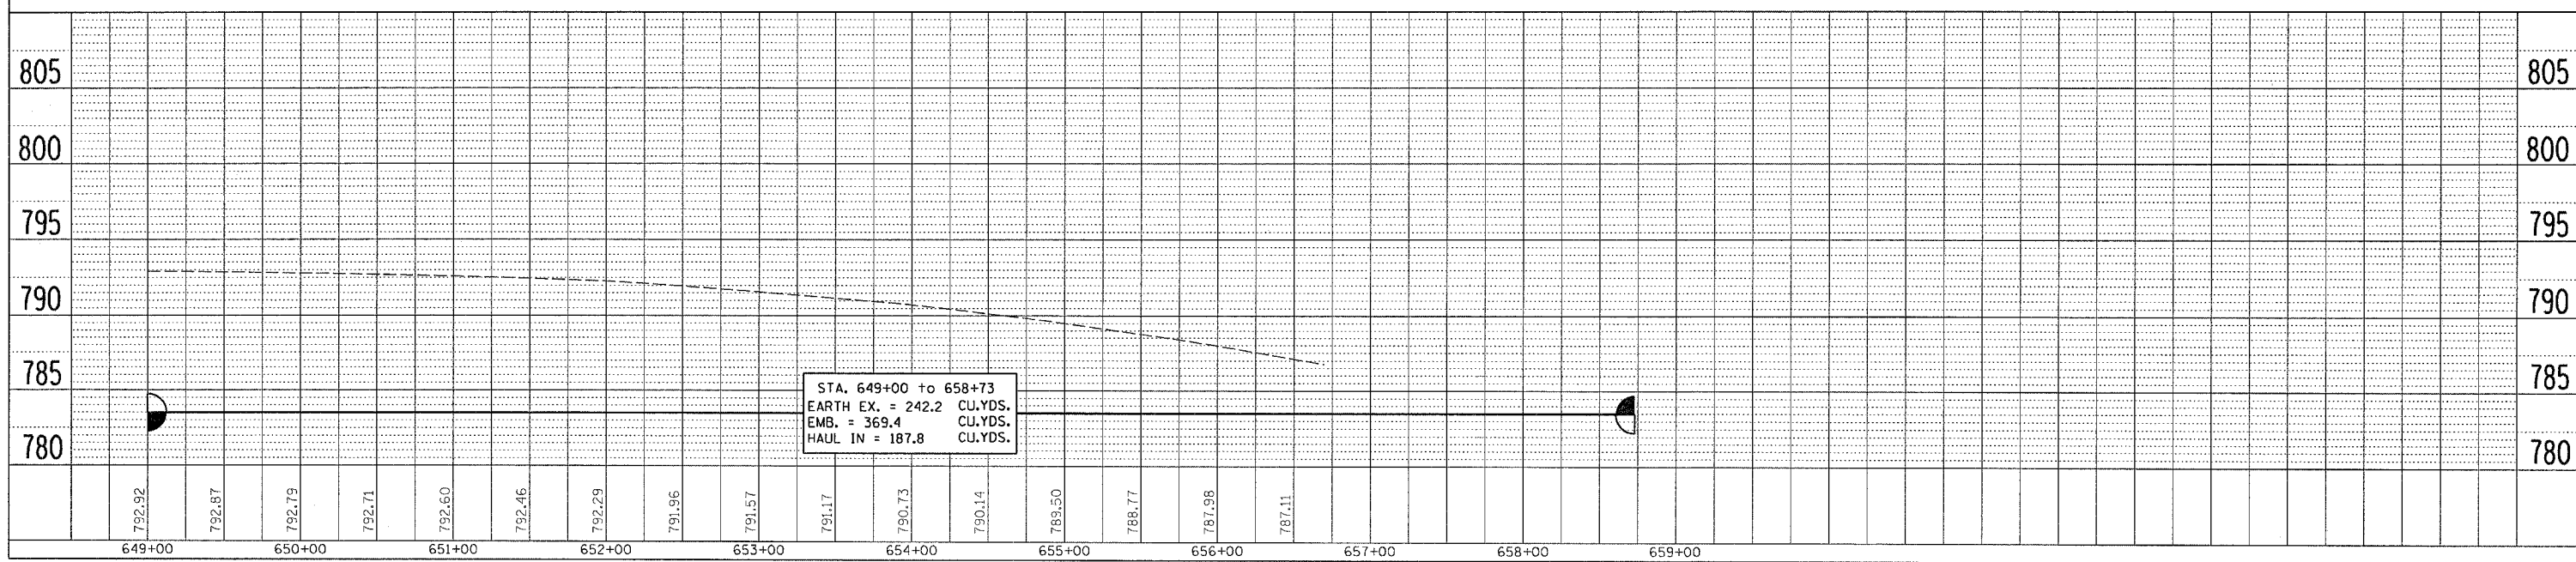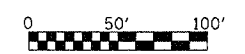

STA. 649+00 to 658+73
 EARTH EX. = 242.2 CU.YDS.
 EMB. = 369.4 CU.YDS.
 HAUL IN = 187.8 CU.YDS.

DATE-TIME
 DOC-SPEC
 REF
 REF