
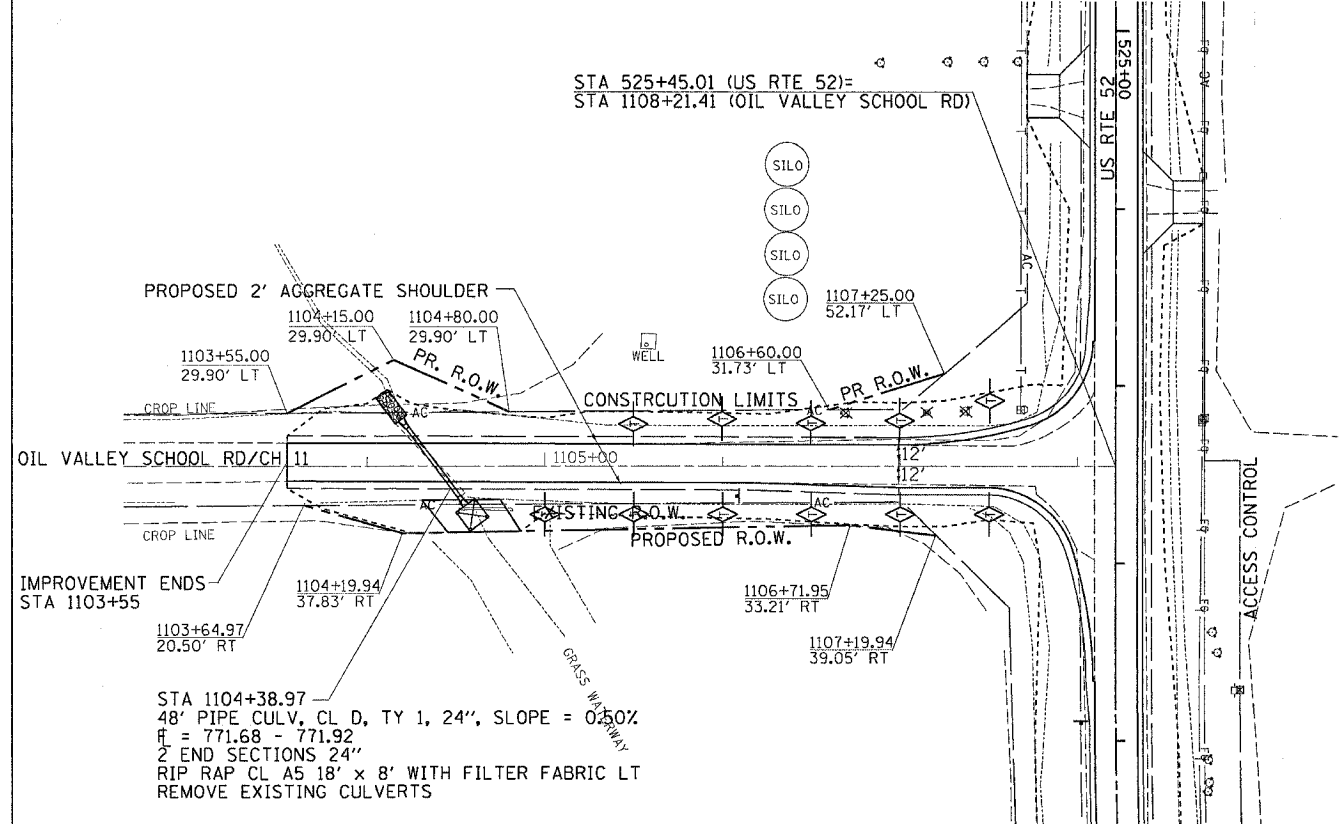


F.A.P. R.T.E.	SECTION	COUNTY	TOTAL SHEETS	SHEET NO.
*	**	CARROLL	548	127
STA.		TO STA.		
FED. ROAD DIST. NO. ILLINOIS FED. AID PROJECT				

* ROUTE 17 (US 52 / IL 64)
 ** (1,2)RS & (3-1)RS-1

PRESTON RD.

OIL VALLEY SCHOOL RD/CH 11

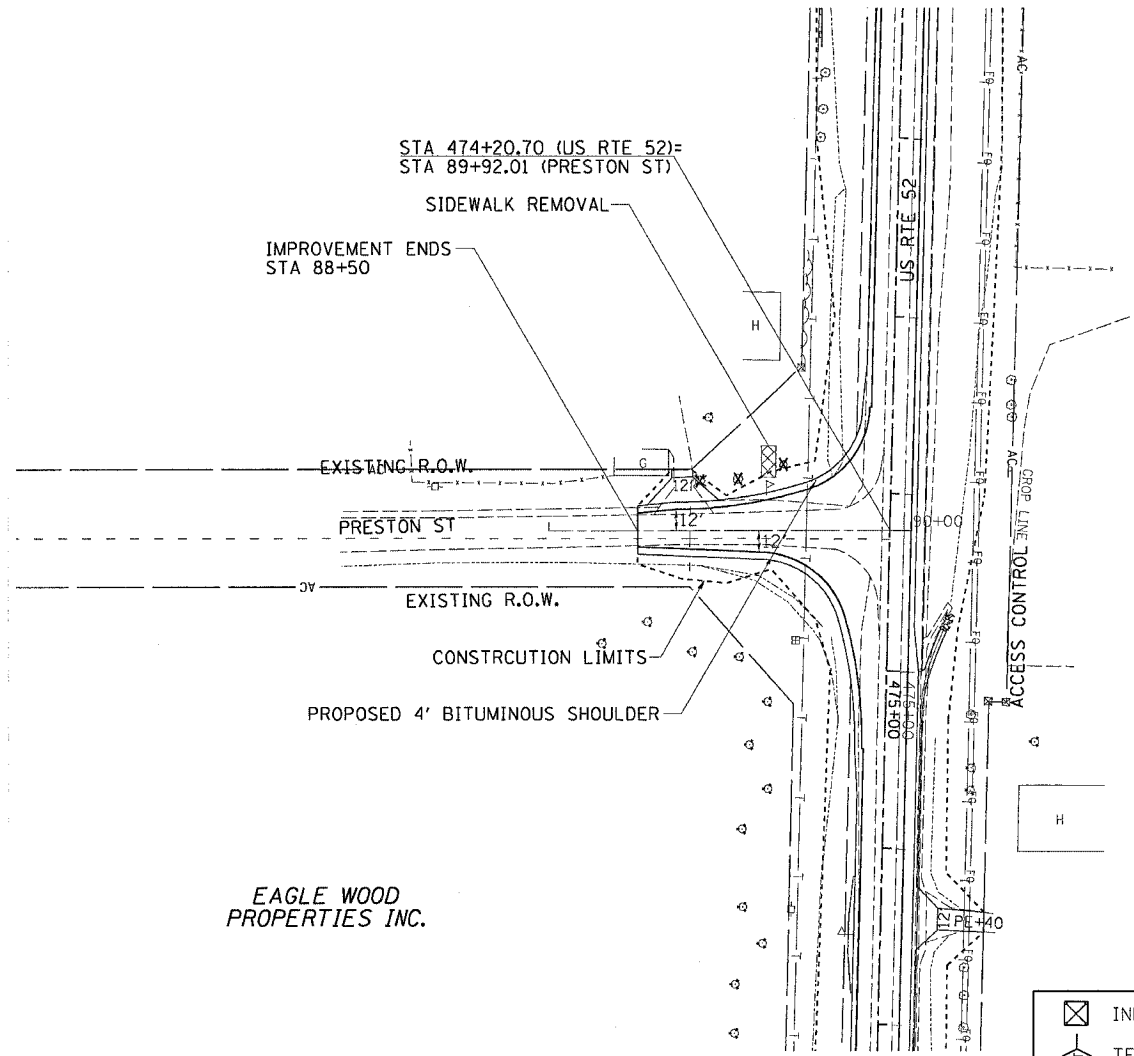

EAGLE WOOD PROPERTIES INC.



- INLET AND PIPE PROTECTION
- TEMPORARY DITCH CHECK
- PERIMETER EROSION BARRIER

- INLET AND PIPE PROTECTION
- TEMPORARY DITCH CHECK
- PERIMETER EROSION BARRIER

PLAN	DATE
BY	
REVISIONS	
NO.	
DATE	
BY	
REVISIONS	
NO.	
DATE	
BY	

PROFILE	DATE
BY	
REVISIONS	
NO.	
DATE	
BY	
REVISIONS	
NO.	
DATE	
BY	

PLT DATE = Fri, Nov 23 09:48:12 2007
 FILE NAME = C:\1103+55 TO 1107+75\1103+55 TO 1107+75.dgn
 PLOT SCALE = 50.0000 / 1 IN.
 USER NAME = cushmanb

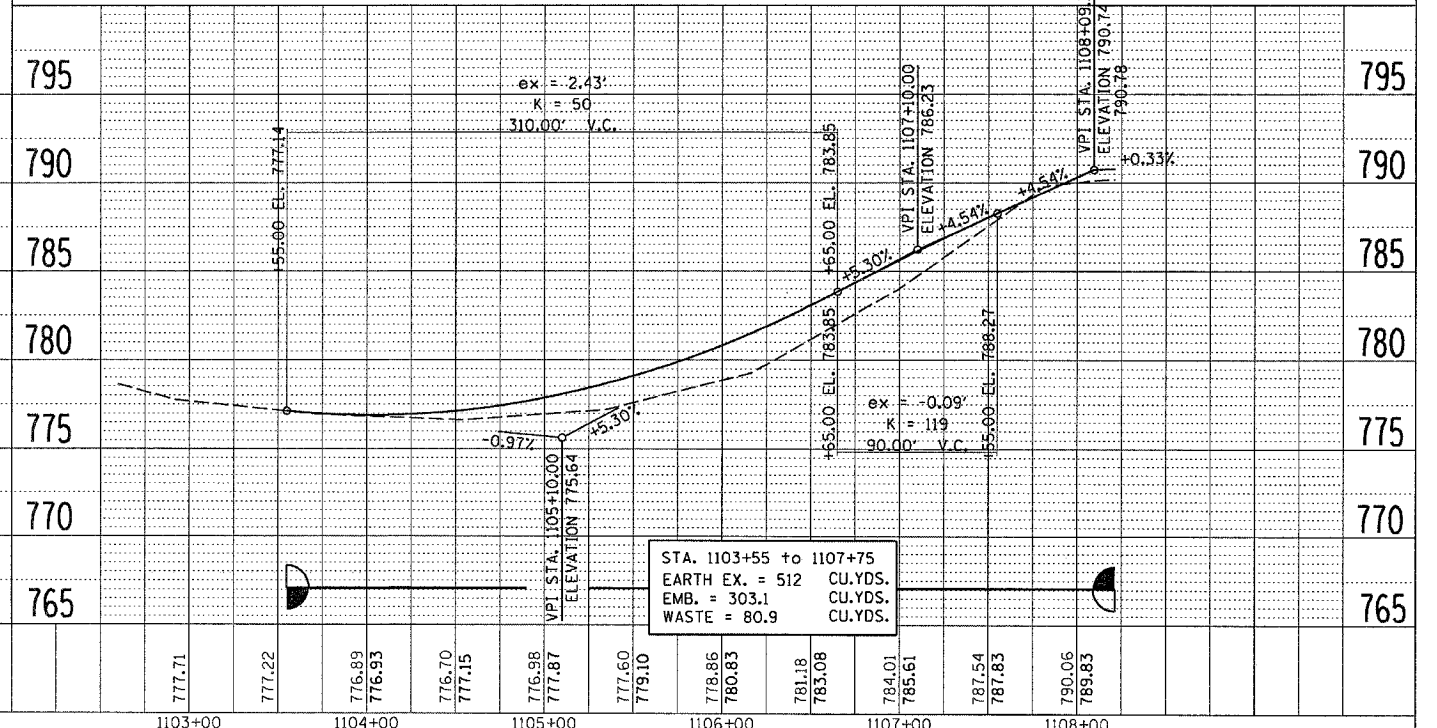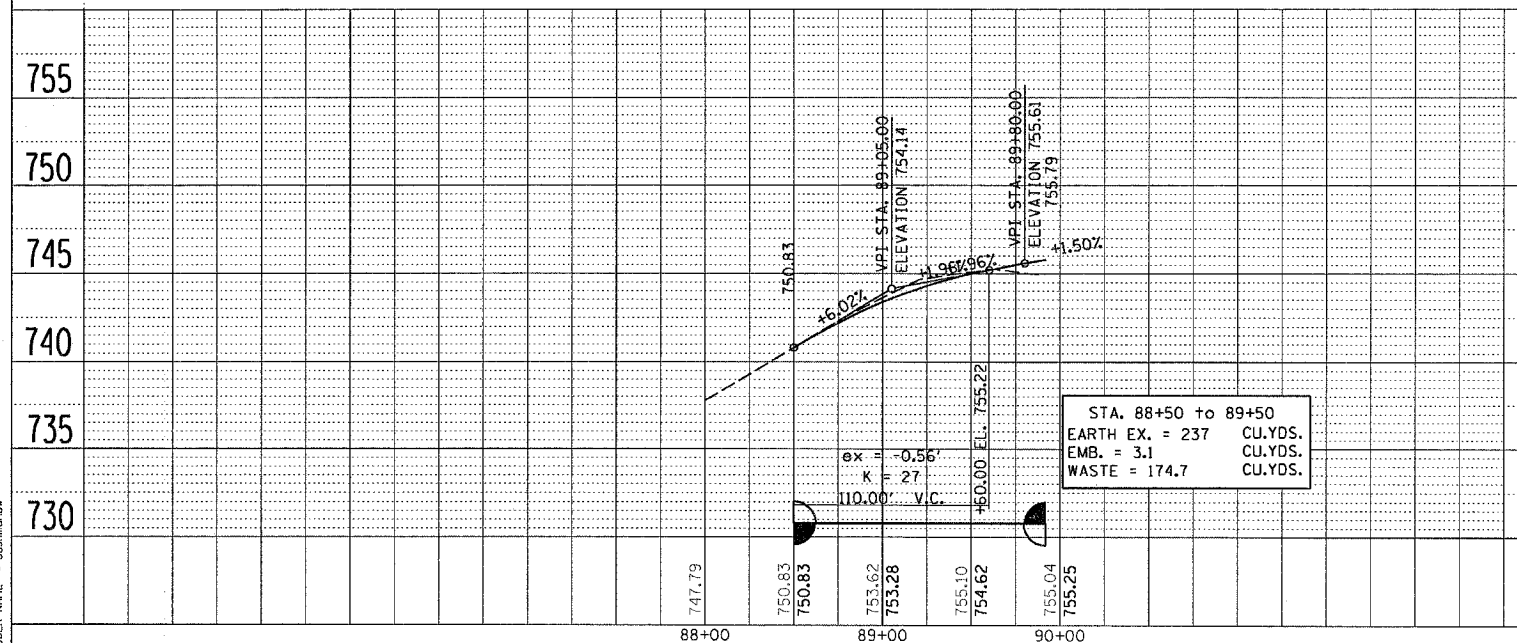

PRESTON RD./OIL VALLEY SCHOOL RD