


F.A.P. RTE.	SECTION	COUNTY	TOTAL SHEETS	SHEET NO.
*	**	CARROLL	548	131

STA. TO STA.

FED. ROAD DIST. NO. ILLINOIS FED. AID PROJECT

* ROUTE 17 (US 52 / IL 64)
** (1,2)RS & (3-1)RS-1

IL RTE 78

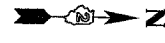


PLAN

DATE	
BY	
DESIGNED	
CHECKED	
DATE	
BY	
DATE	
BY	

PROFILE

DATE	
BY	
DESIGNED	
CHECKED	
DATE	
BY	
DATE	
BY	

PLOT DATE = Fri Mar 23 08:18:17 2007
FILE NAME = c:\proj\jct\sta207408\1407408p13.dgn
SCALE = 1" = 40' / IN.
USER NAME = g...@...

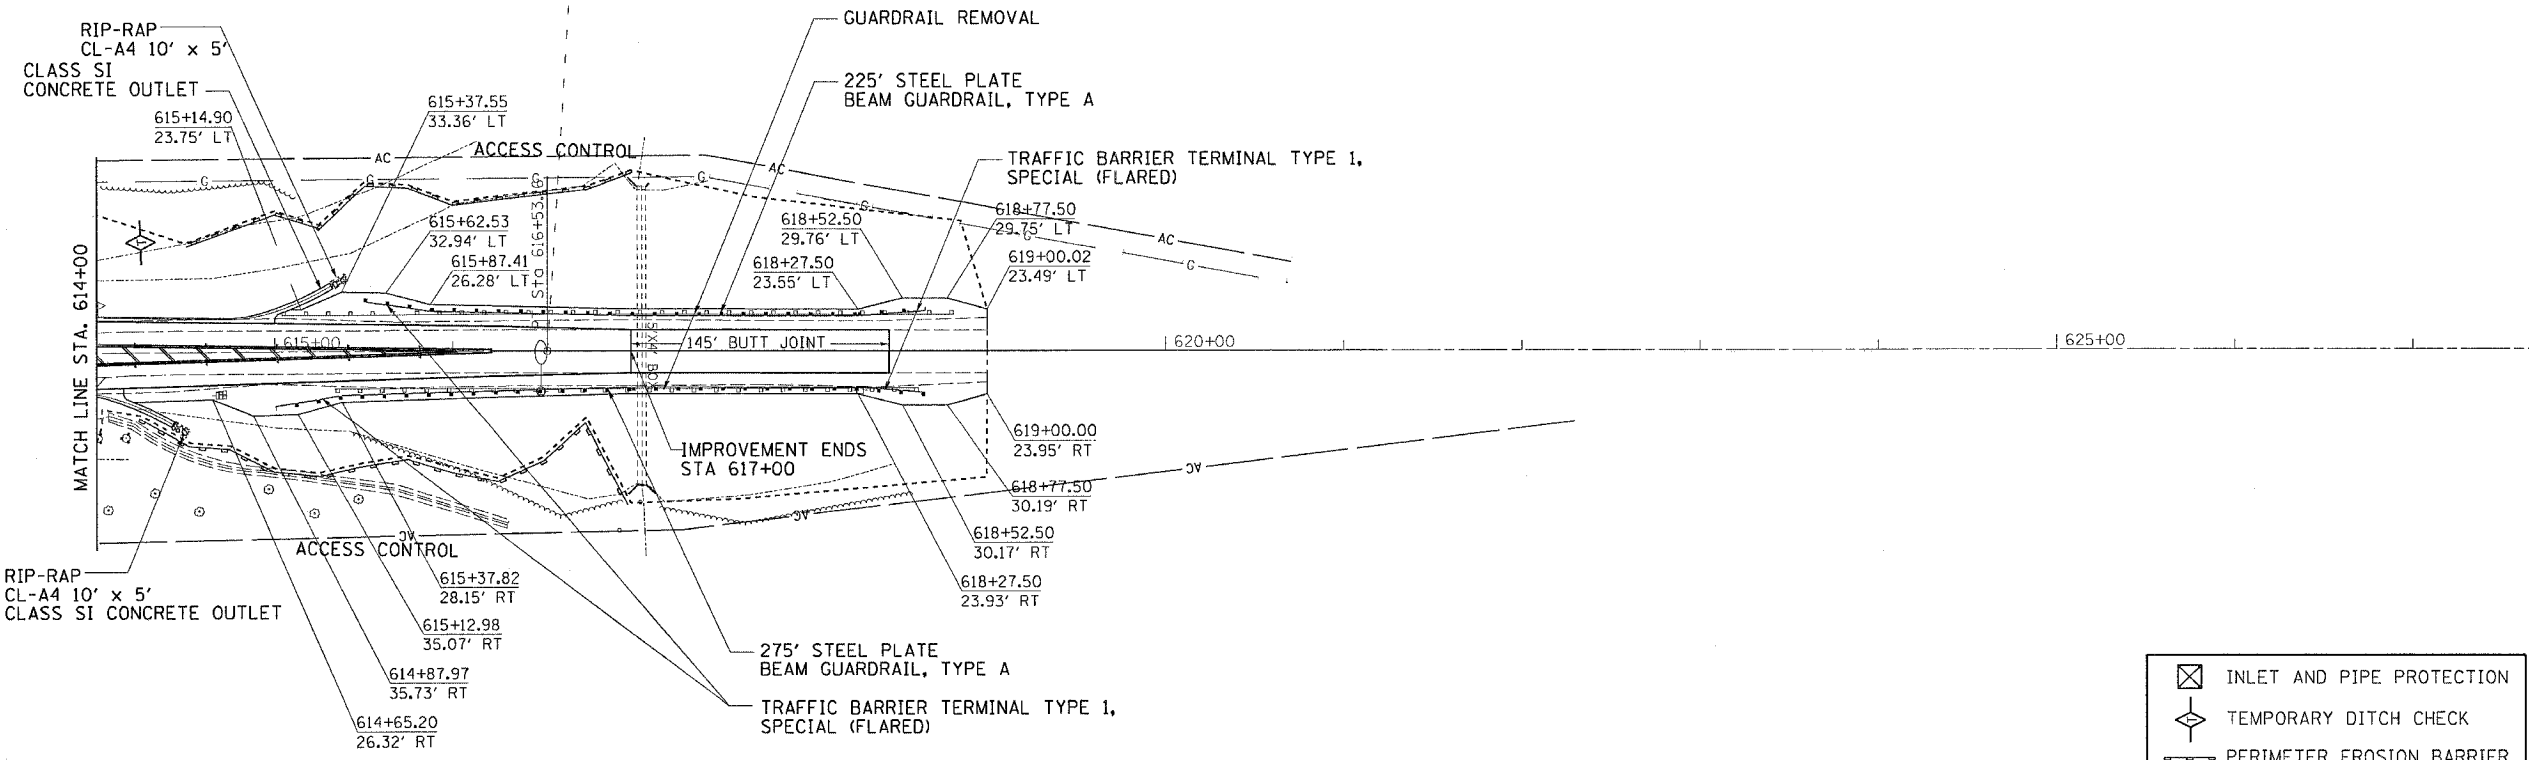

	INLET AND PIPE PROTECTION
	TEMPORARY DITCH CHECK
	PERIMETER EROSION BARRIER

