
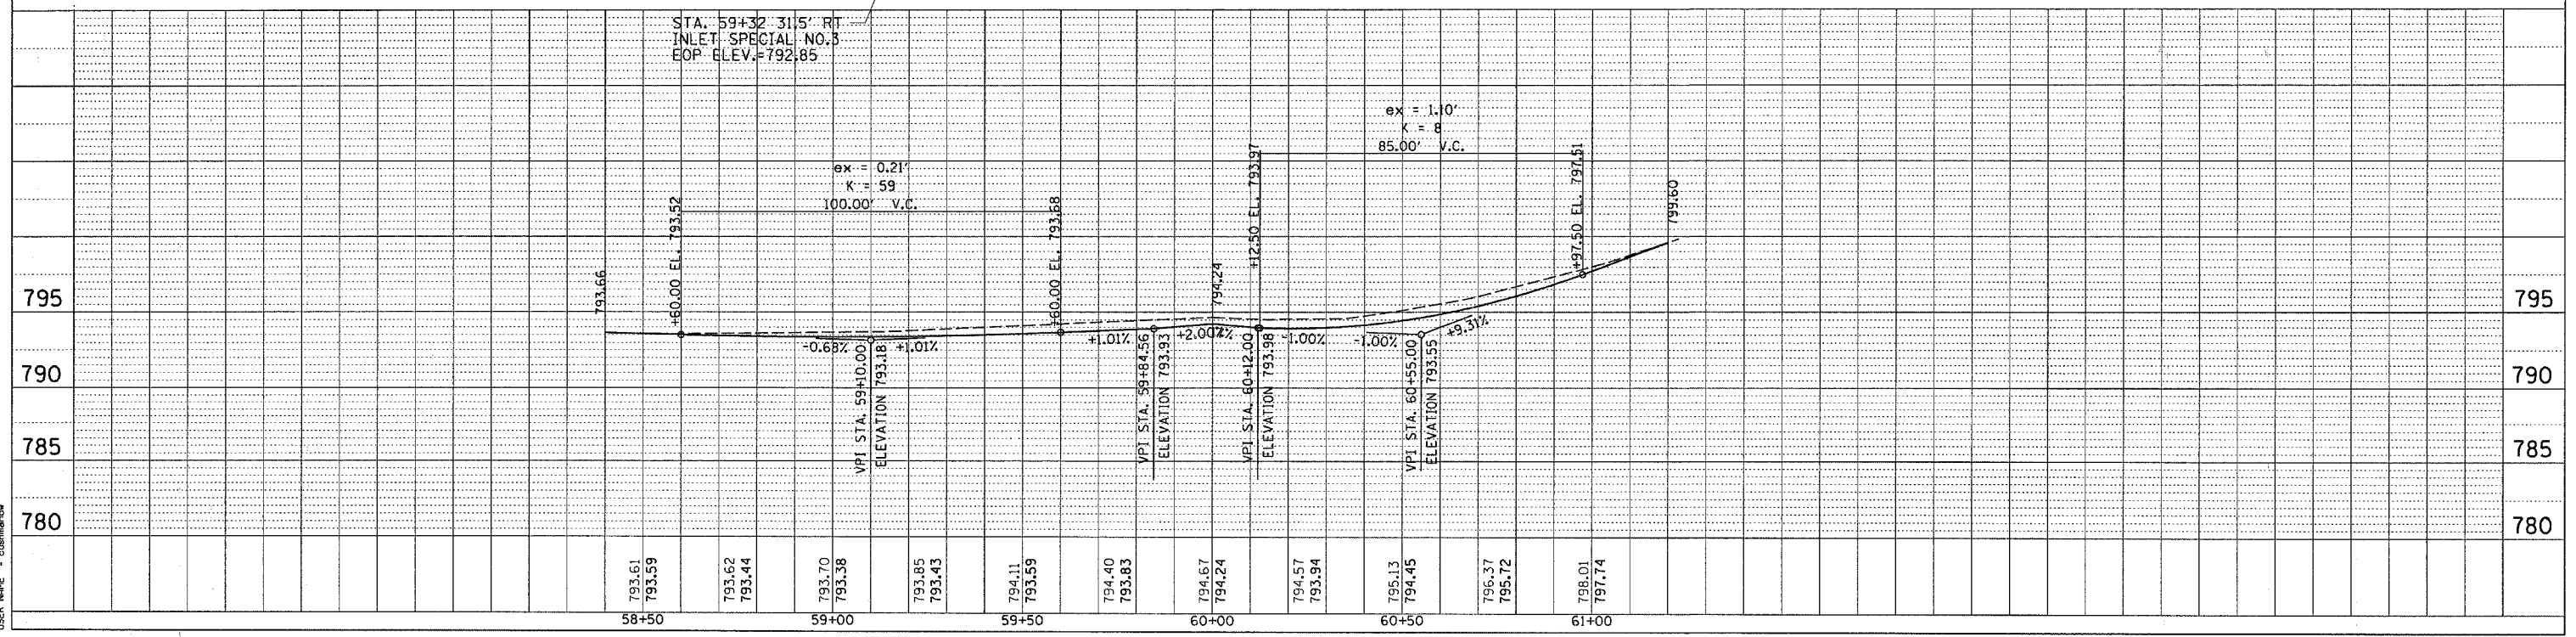


F.A.P. RTE.	SECTION	COUNTY	TOTAL SHEETS	SHEET NO.
*	**	CARROLL	548	137
STA.		TO STA.		
FED. ROAD DIST. NO.		ILLINOIS FED. AID PROJECT		
* ROUTE 17 (US 52 / IL 64)				
** (1-2)RS & (3-1)RS-1				

COMMERCIAL ST. DRAINAGE DETAILS

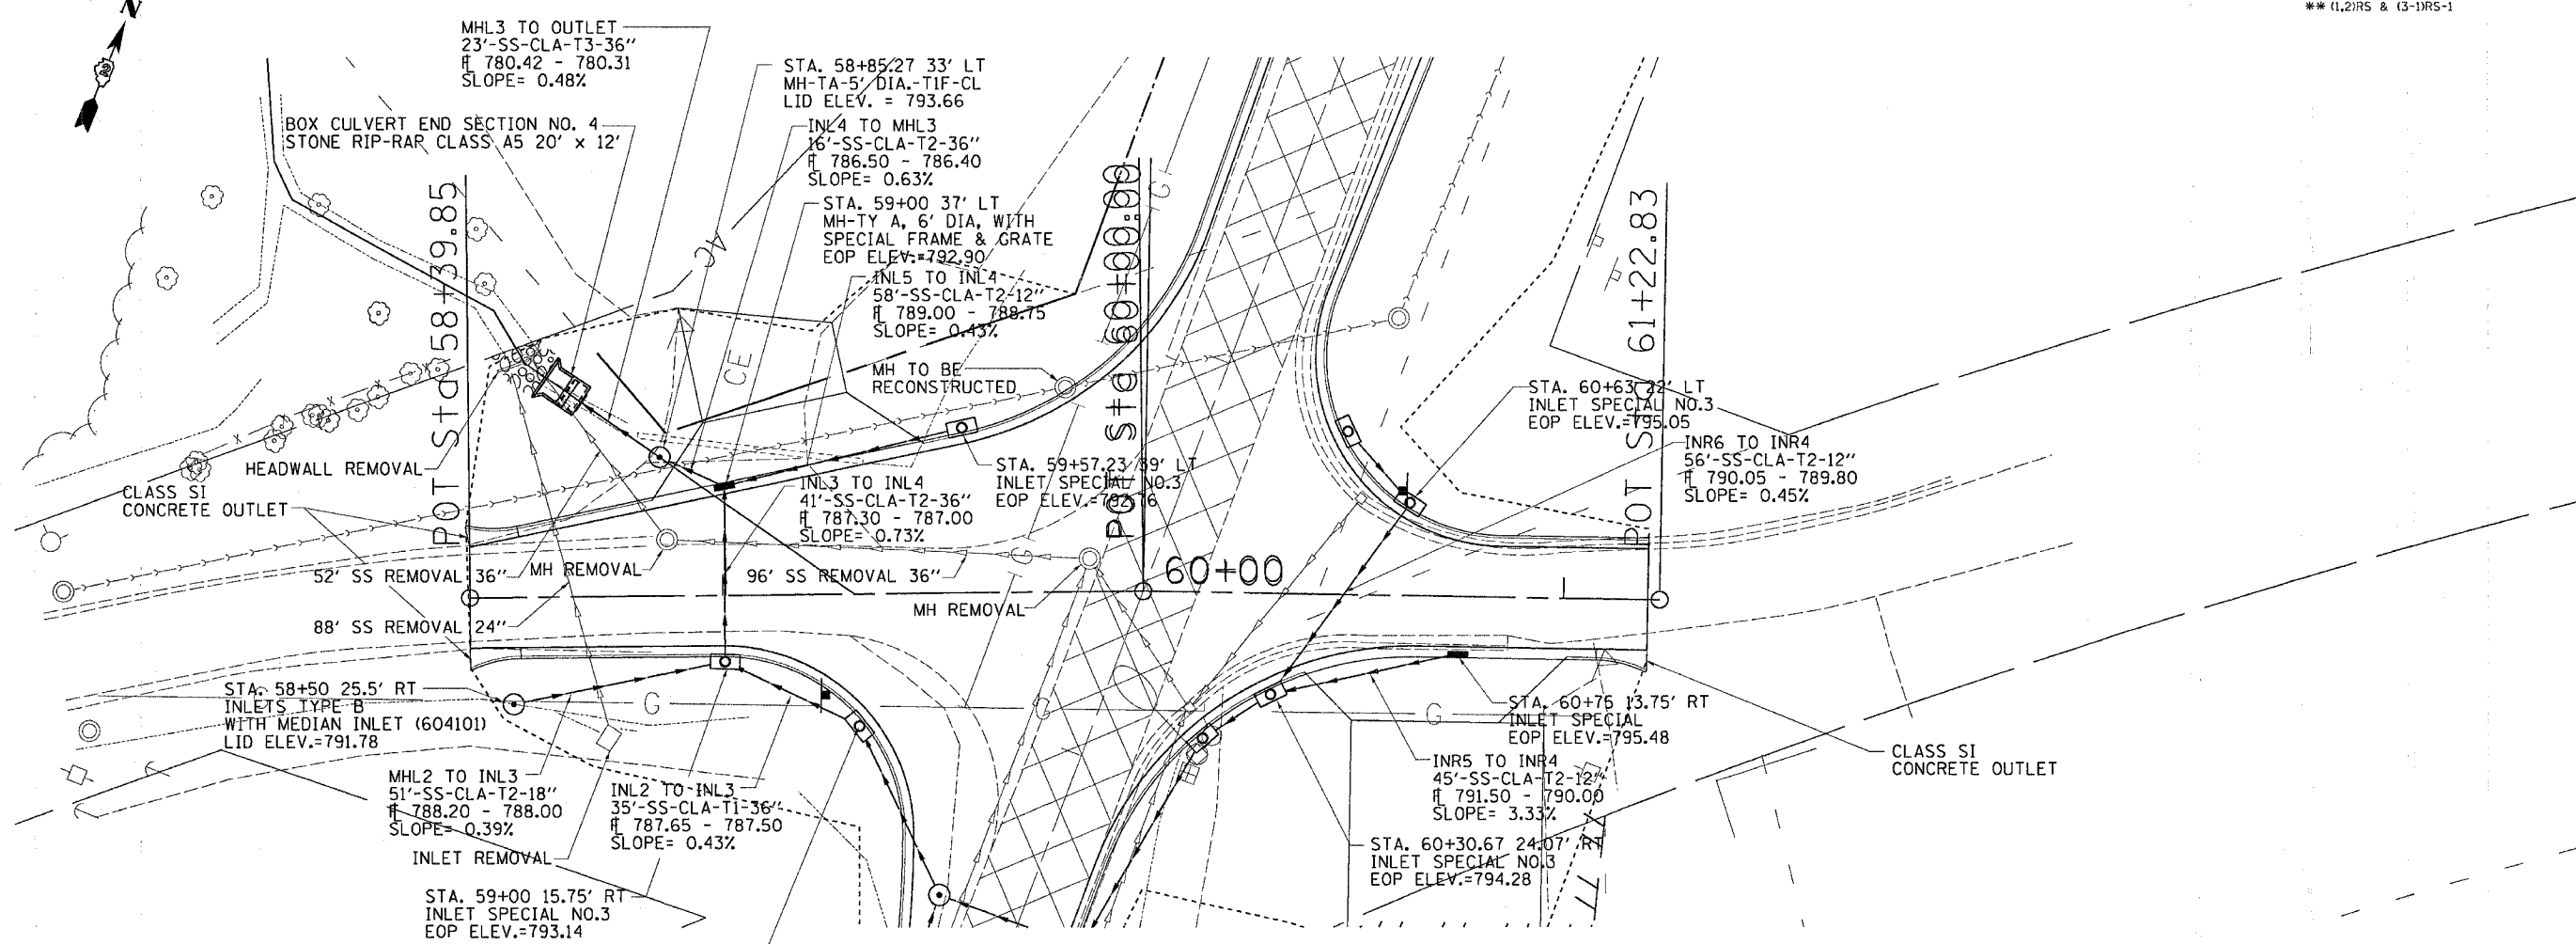

PLAN

REVISION	DATE
BY	
CHECKED	
DATE	
NO.	

PROFILE

REVISION	DATE
BY	
CHECKED	
DATE	
NO.	

PLOT DATE: Fri, Nov 23 08:22:19 2007
 PLOT SCALE: 1" = 20.0000'
 USER NAME: [unreadable]