
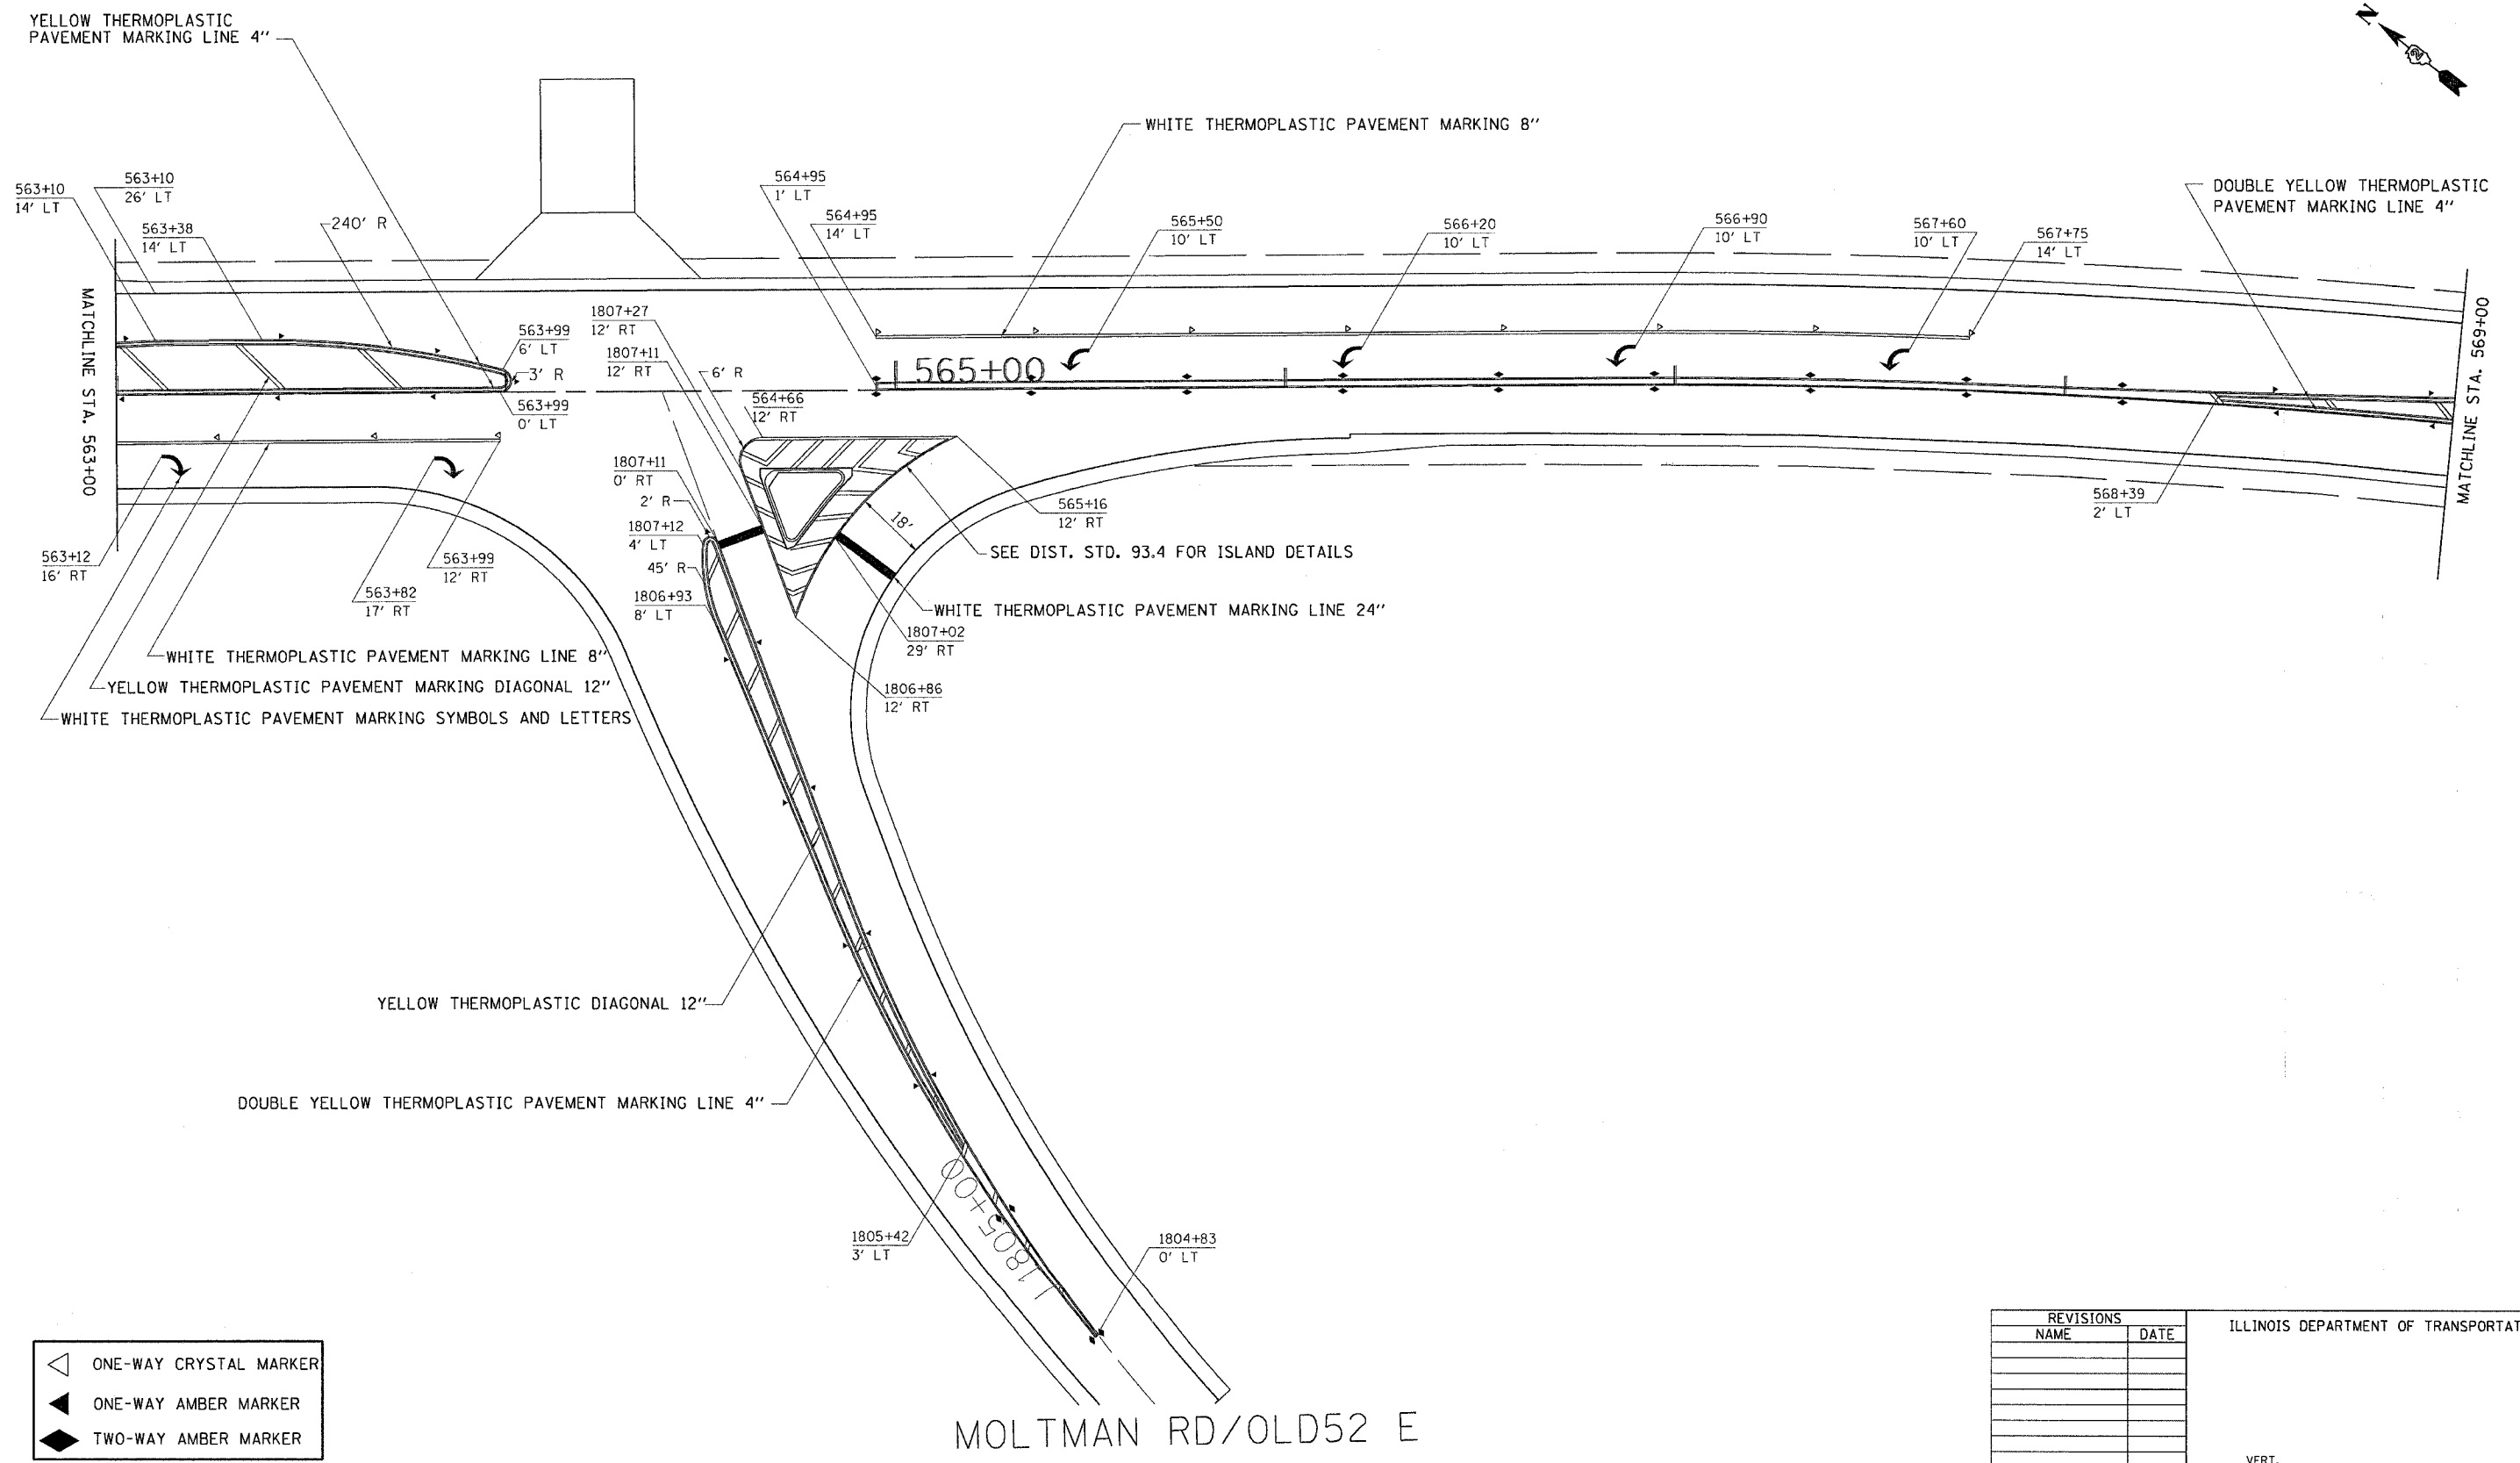


PAVEMENT MARKING DETAILS

CONTRACT NO. 64560				
F.A.P. RTE.	SECTION	COUNTY	TOTAL SHEETS	SHEET NO.
*	**	CARROLL	548	141
STA.		TO STA.		
FED. ROAD DIST. NO.		ILLINOIS	FED. AID PROJECT	
* ROUTE 17 (US 52 / IL 64)				
** (1,2)RS & (3-1)RS-1				

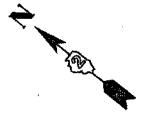

PLOT DATE = Fri, Mar 23, 06:27:05, 2007
 FILE NAME = c:\pvs\meta\207188\18071807.dwg
 PLOT SCALE = 20.00000 / 1 IN.
 USER NAME = harsenke

- ONE-WAY CRYSTAL MARKER
- ONE-WAY AMBER MARKER
- TWO-WAY AMBER MARKER

REVISIONS	
NAME	DATE

ILLINOIS DEPARTMENT OF TRANSPORTATION

SCALE: VERT. _____
 HORIZ. _____

DATE _____

DRAWN BY _____
 CHECKED BY _____

MOLTMAN RD/OLD52 E

PAVEMENT MARKINGS