
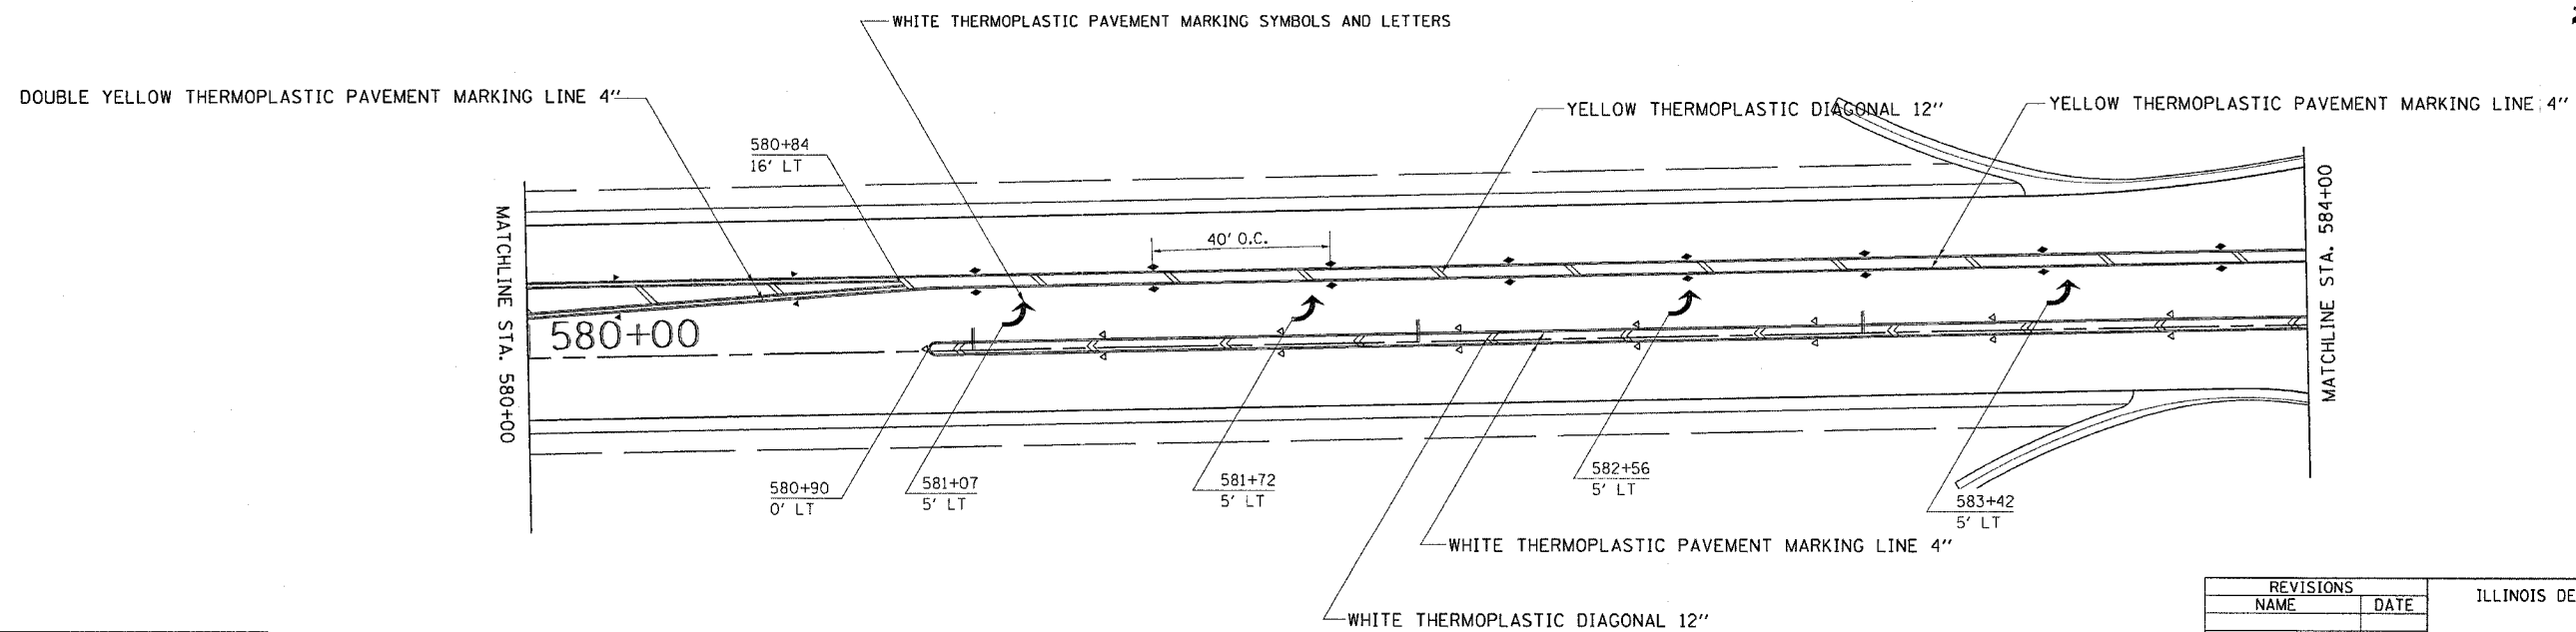


F.A.P. RTE.	SECTION	COUNTY	TOTAL SHEETS	SHEET NO.
*	**	CARROLL	548	143
STA.		TO STA.		
FED. ROAD DIST. NO.		ILLINOIS FED. AID PROJECT		

* ROUTE 17 (US 52 / IL 64)
 ** (1-2VRS & 3-1RS-1)

PAVEMENT MARKING DETAILS

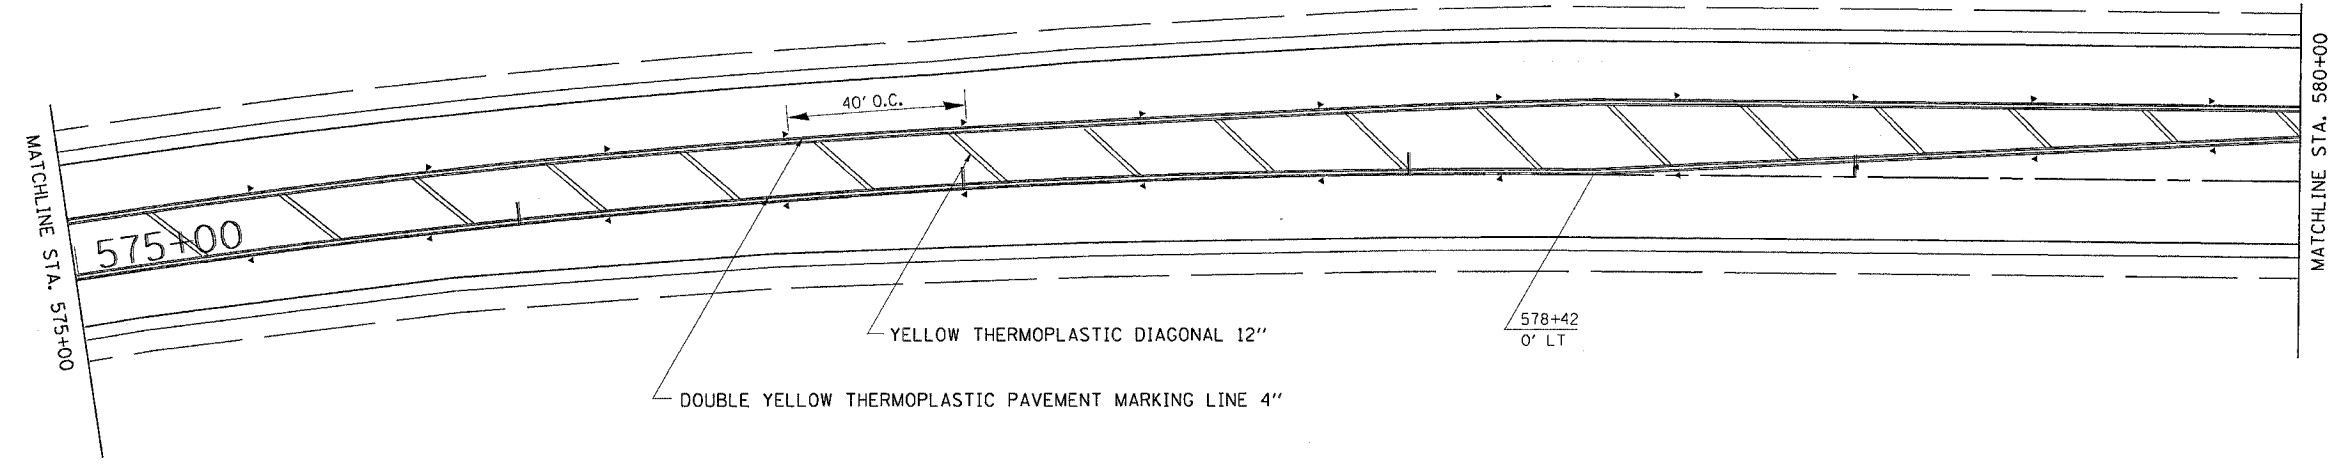

PLOT DATE = Fri Mar 23 09:27:55 2007
 FILE NAME = c:\p\projects\207480\207480.dgn
 PLOT SCALE = 20.0000 / IN.
 USER NAME = hansonk

- ONE-WAY CRYSTAL MARKER
- ONE-WAY AMBER MARKER
- TWO-WAY AMBER MARKER

REVISIONS	
NAME	DATE

ILLINOIS DEPARTMENT OF TRANSPORTATION

SCALE: VERT. DRAWN BY
 HORIZ. CHECKED BY
 DATE

PAVEMENT MARKINGS