


F.A.P. RTE. 1	SECTION	COUNTY	TOTAL SHEETS	SHEET NO.
*	**	CARROLL	548	144
STA.		TO STA.		
FED. ROAD DIST. NO.		ILLINOIS FED. AID PROJECT		
* ROUTE 17 (US 52 / IL 64)				
** (L2RS & (3-1RS-1				

PAVEMENT MARKING DETAILS

IL RTE 78

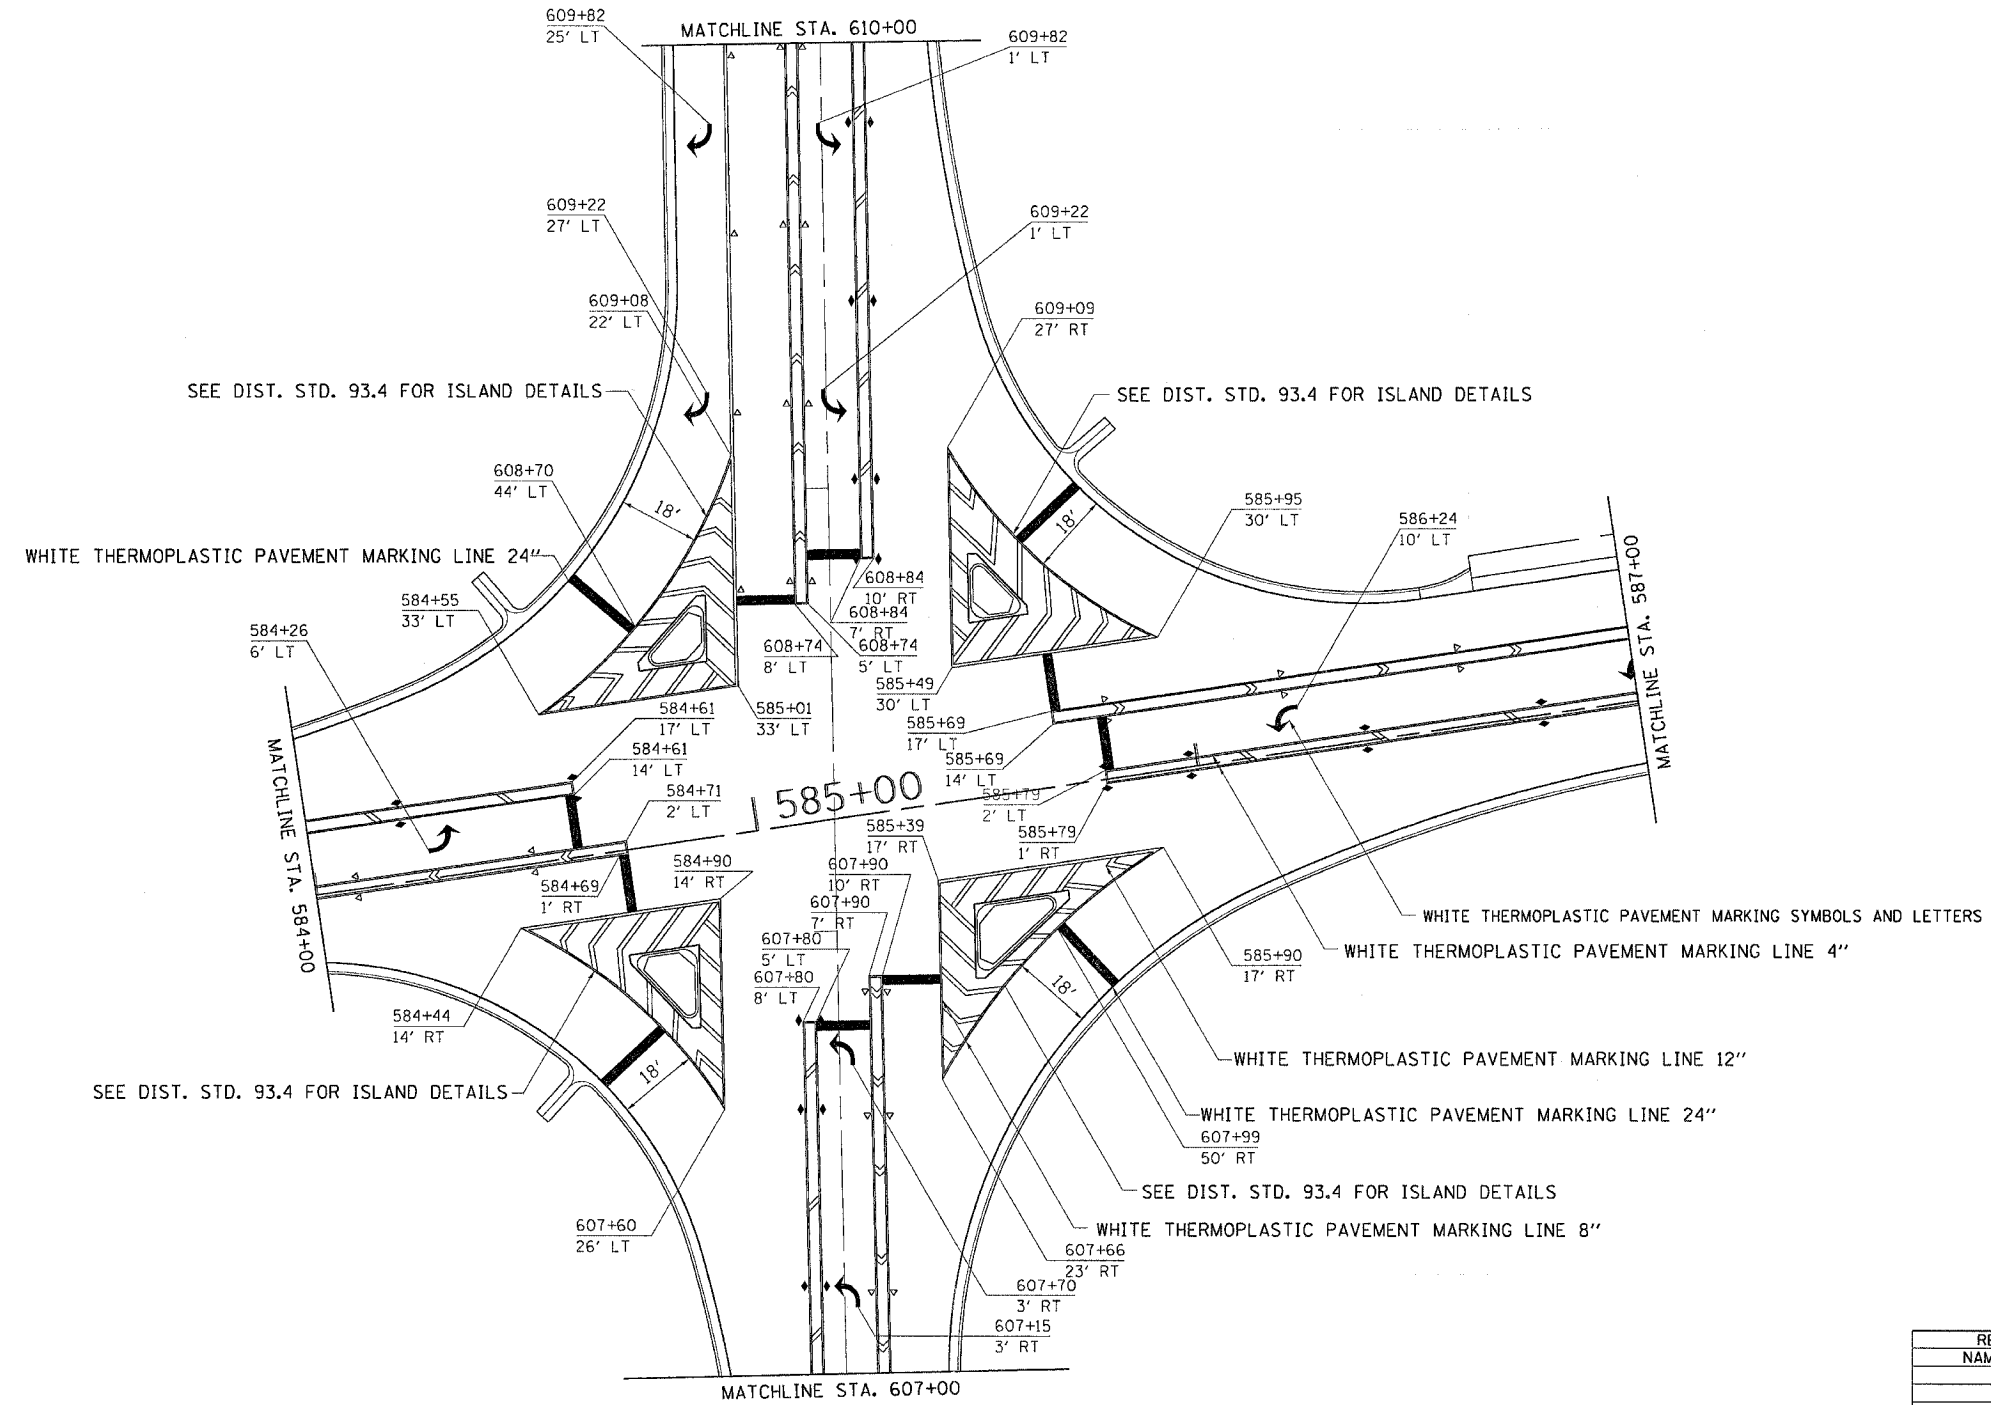

- ONE-WAY CRYSTAL MARKER
- ONE-WAY AMBER MARKER
- TWO-WAY AMBER MARKER

REVISIONS	
NAME	DATE

ILLINOIS DEPARTMENT OF TRANSPORTATION

SCALE: VERT. / HORIZ. / DATE

DRAWN BY / CHECKED BY

IL RTE 78

PAVEMENT MARKINGS

PLOT DATE = Fri Mar 23 06:27:56 2007
 FILE NAME = s:\projects\p287486\387486.dgn
 PLOT SCALE = 20.0000 / IN.
 USER NAME = hennicke