
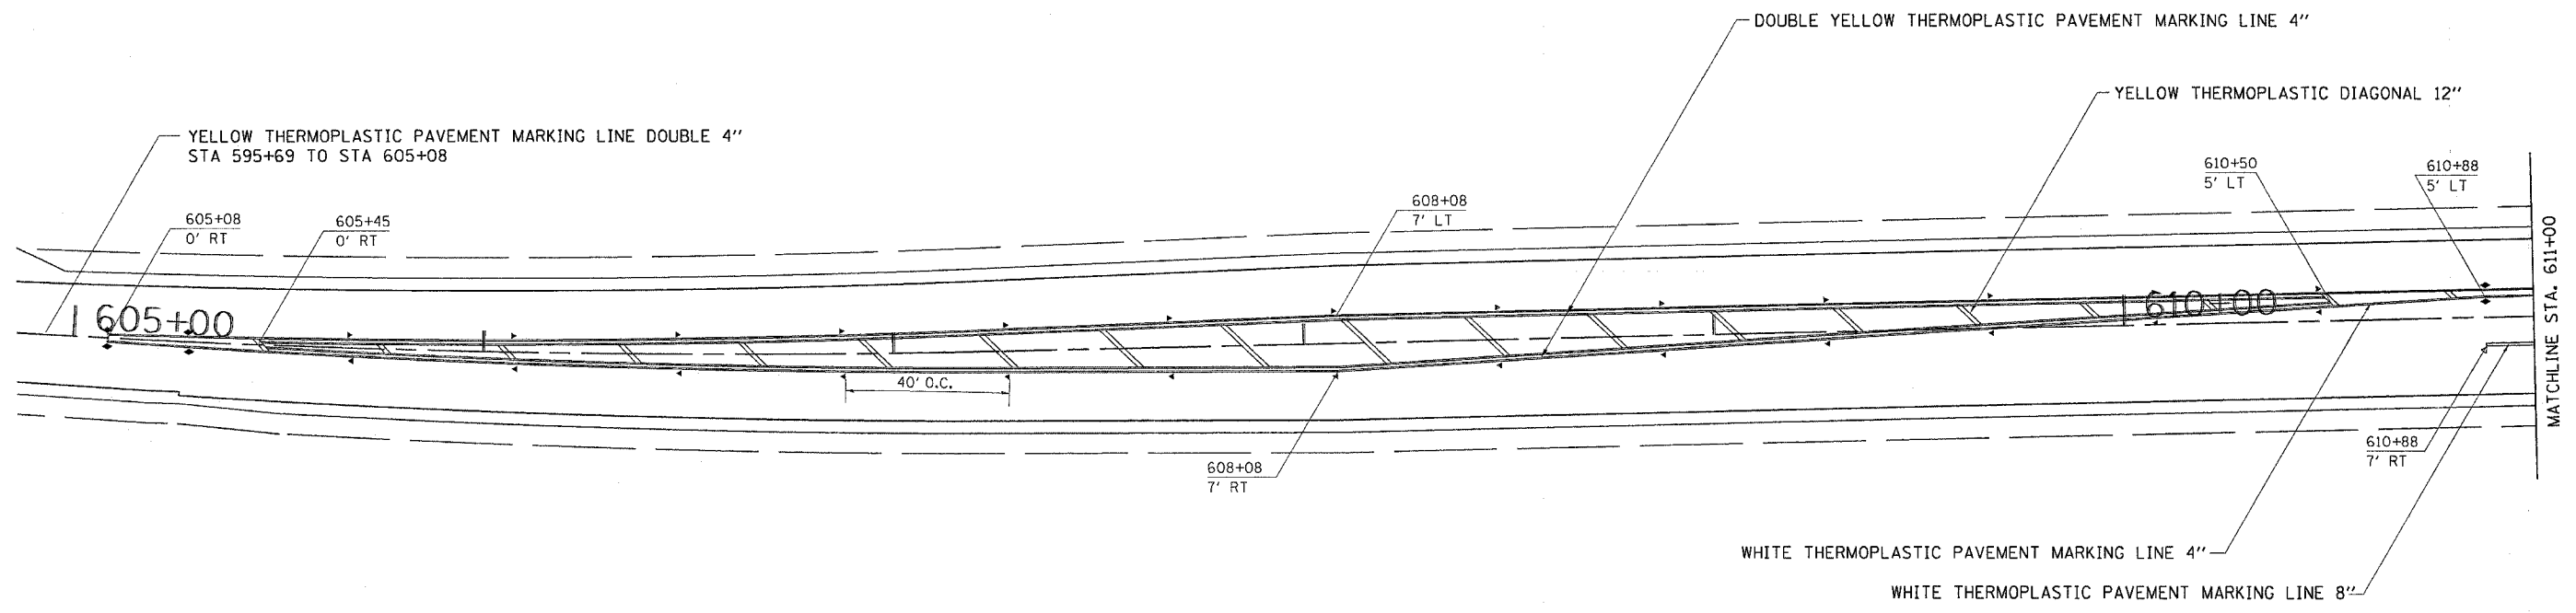


# PAVEMENT MARKING DETAILS

CONTRACT NO. 64560

F.A.P. RTE.	SECTION	COUNTY	TOTAL SHEETS	SHEET NO.
*	**	CARROLL	548	146
STA.		TO STA.		

FED. ROAD DIST. NO. ILLINOIS FED. AID PROJECT  
 \* ROUTE 17 (US 52 / IL '64)  
 \*\* (1-2RS & (3-1RS-1)

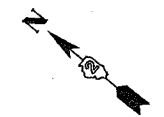

PLOT DATE = Fri Mar 23 08:27:57 2007  
 FILE NAME = c:\p\projects\207486\207486.dgn  
 PLOT SCALE = 28.0000 / IN.  
 USER NAME = hnsbake

- ◁ ONE-WAY CRYSTAL MARKER
- ◄ ONE-WAY AMBER MARKER
- ◆ TWO-WAY AMBER MARKER

REVISIONS	
NAME	DATE

ILLINOIS DEPARTMENT OF TRANSPORTATION

SCALE: VERT. \_\_\_\_\_  
 HORIZ. \_\_\_\_\_

DATE \_\_\_\_\_ DRAWN BY \_\_\_\_\_  
 CHECKED BY \_\_\_\_\_

## PAVEMENT MARKINGS