
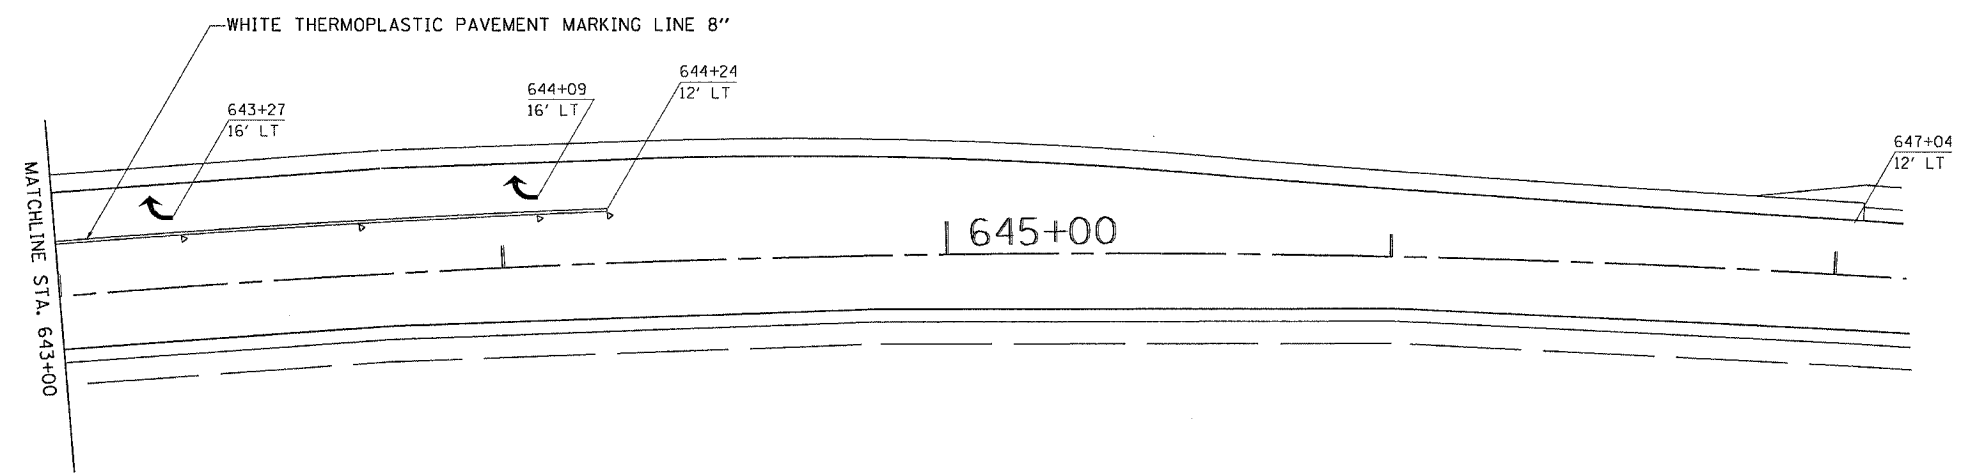


PAVEMENT MARKING DETAILS

CONTRACT NO. 64560				
F.A.P. RYE.	SECTION	COUNTY	TOTAL SHEETS	SHEET NO.
*	**	CARROLL	548	149
STA.		TO STA.		
FED. ROAD DIST. NO.		ILLINOIS FED. AID PROJECT		
* ROUTE 17 (US 52 / IL 64)				
** (1,2)RS & (3-1)RS-1				

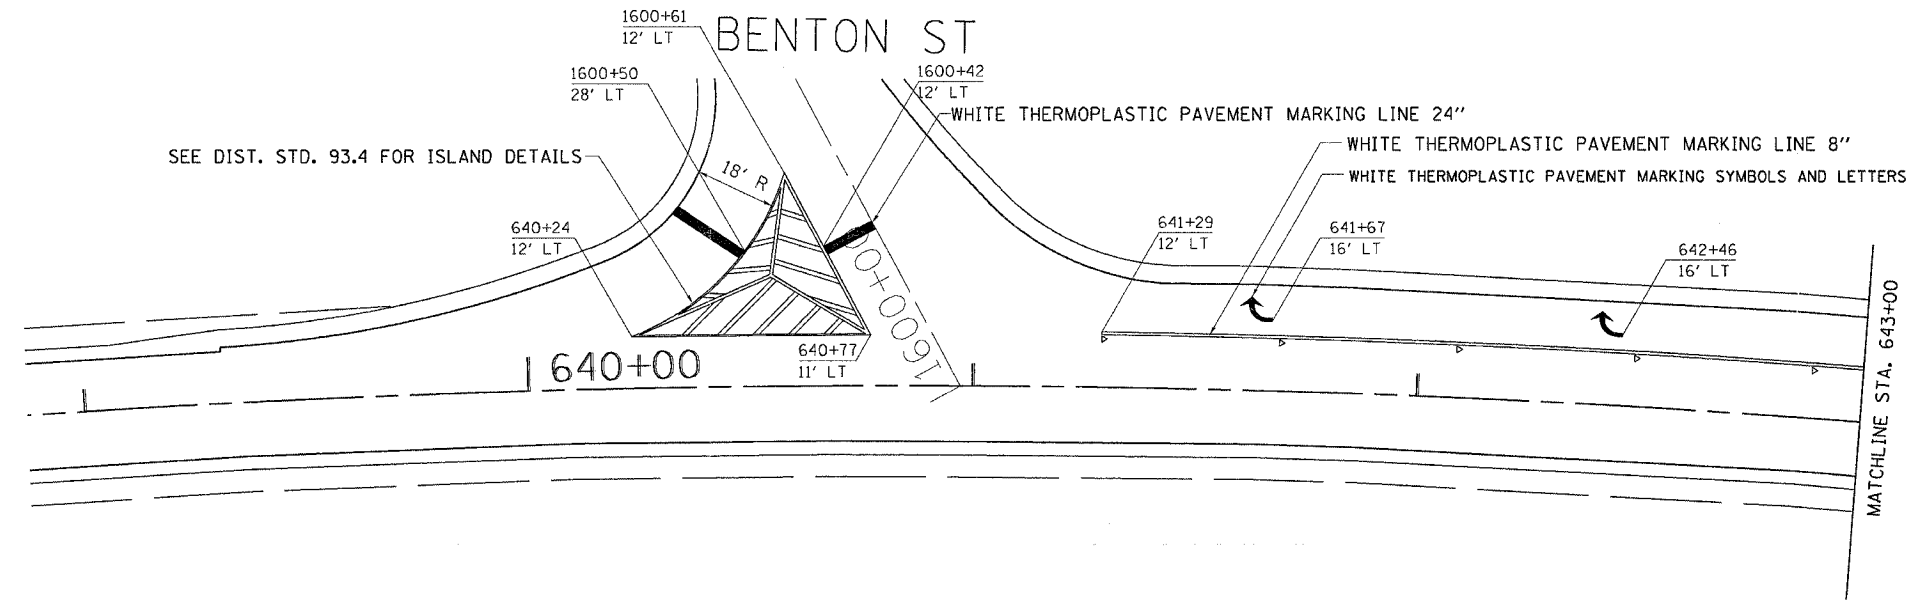

PLOT DATE = Fri Mar 23 06:27:57 2007
 FILE NAME = c:\pvs\m14\207488\487488.dgn
 PLOT SCALE = 20.0000 / IN.
 USER NAME = hemschke

- ◁ ONE-WAY CRYSTAL MARKER
- ▲ ONE-WAY AMBER MARKER
- ◆ TWO-WAY AMBER MARKER

REVISIONS	
NAME	DATE

ILLINOIS DEPARTMENT OF TRANSPORTATION

SCALE: VERT. _____
 HORIZ. _____

DATE _____ DRAWN BY _____
 CHECKED BY _____

PAVEMENT MARKINGS