


PAVEMENT MARKING DETAILS

CONTRACT NO. 64560

| F.A.P. RTE. | SECTION | COUNTY | TOTAL SHEETS | SHEET NO. |
|-------------|---------|---------|--------------|-----------|
| * | ** | CARROLL | 548 | 151 |

| STA. | TO STA. |
|---------------------|---------------------------|
| FED. ROAD DIST. NO. | ILLINOIS FED. AID PROJECT |

* ROUTE 17 (US 52 / IL 64)
** (1,2)RS & (3-1)RS-1

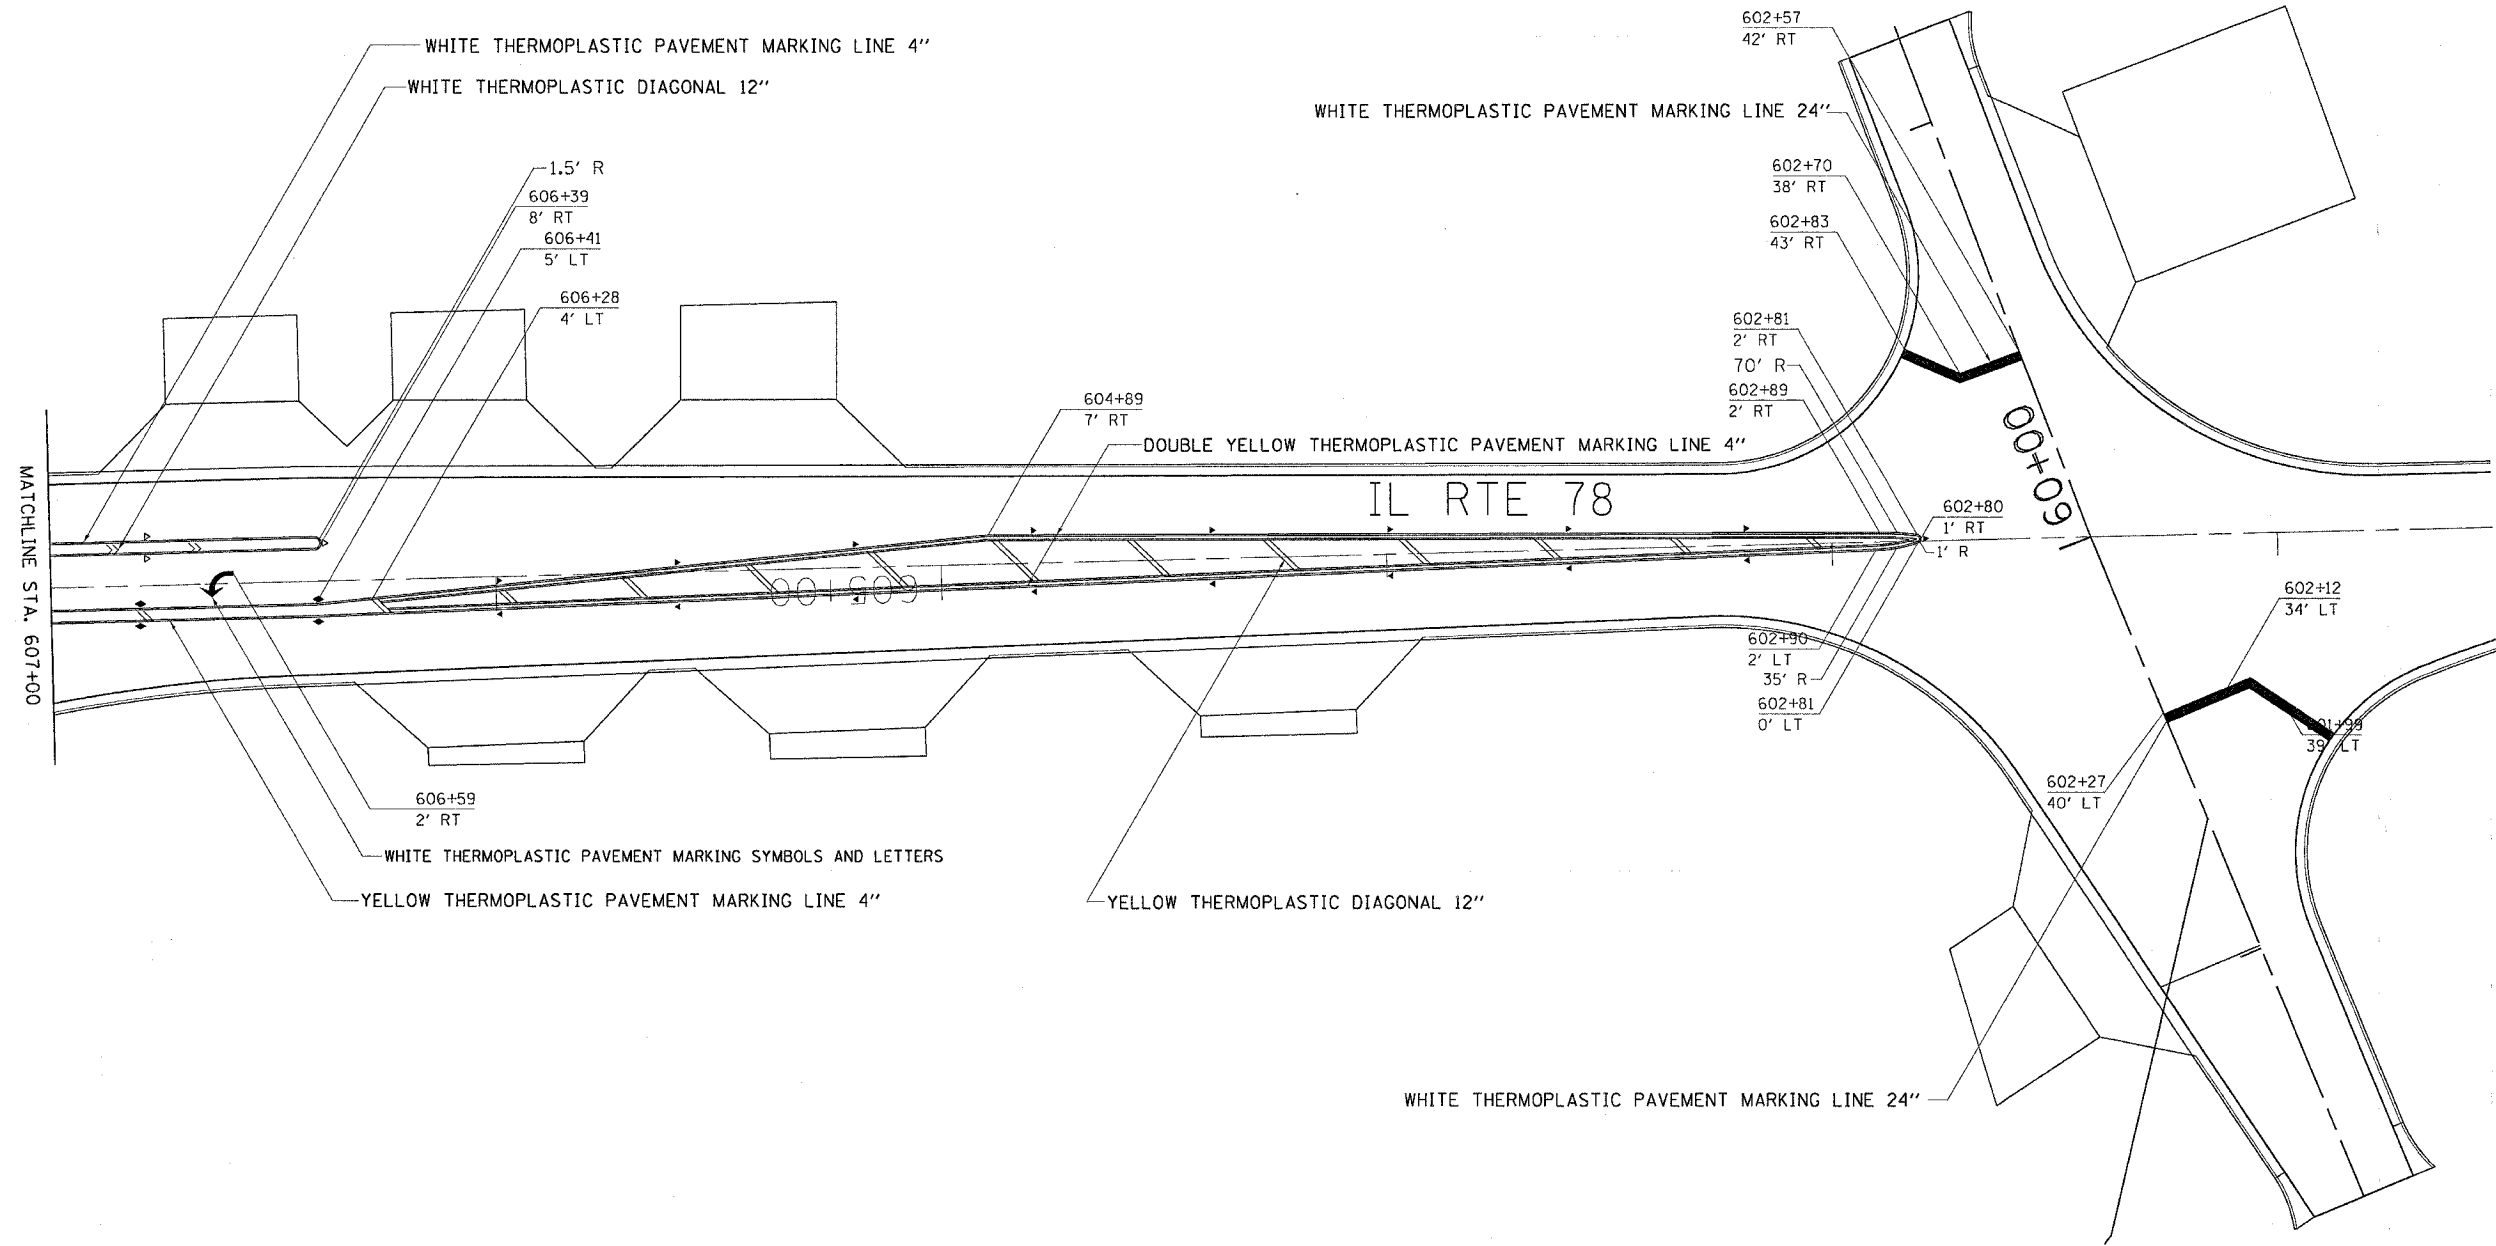

- ◁ ONE-WAY CRYSTAL MARKER
- ◄ ONE-WAY AMBER MARKER
- ◼ TWO-WAY AMBER MARKER

| REVISIONS | |
|-----------|------|
| NAME | DATE |
| | |
| | |
| | |
| | |
| | |
| | |
| | |
| | |
| | |
| | |

ILLINOIS DEPARTMENT OF TRANSPORTATION

VERT. SCALE: DATE
HORIZ.

DRAWN BY
CHECKED BY

PAVEMENT MARKINGS

PLOT DATE = Fri Mar 23 06:27:58 2007
 FILE NAME = c:\p\projects\207486\207486.dgn
 PLOT SCALE = 20.0000 / IN.
 USER NAME = harsbake