


F.A.P. RTE.	SECTION	COUNTY	TOTAL SHEETS	SHEET NO.
*	**	CARROLL	548	152
STA.		TO STA.		
FED. ROAD DIST. NO.		ILLINOIS	FED. AID PROJECT	
* ROUTE 17 (US 52 / IL 64)				
** (1,2)RS & (3-1)RS-1				

PAVEMENT ELEVATIONS

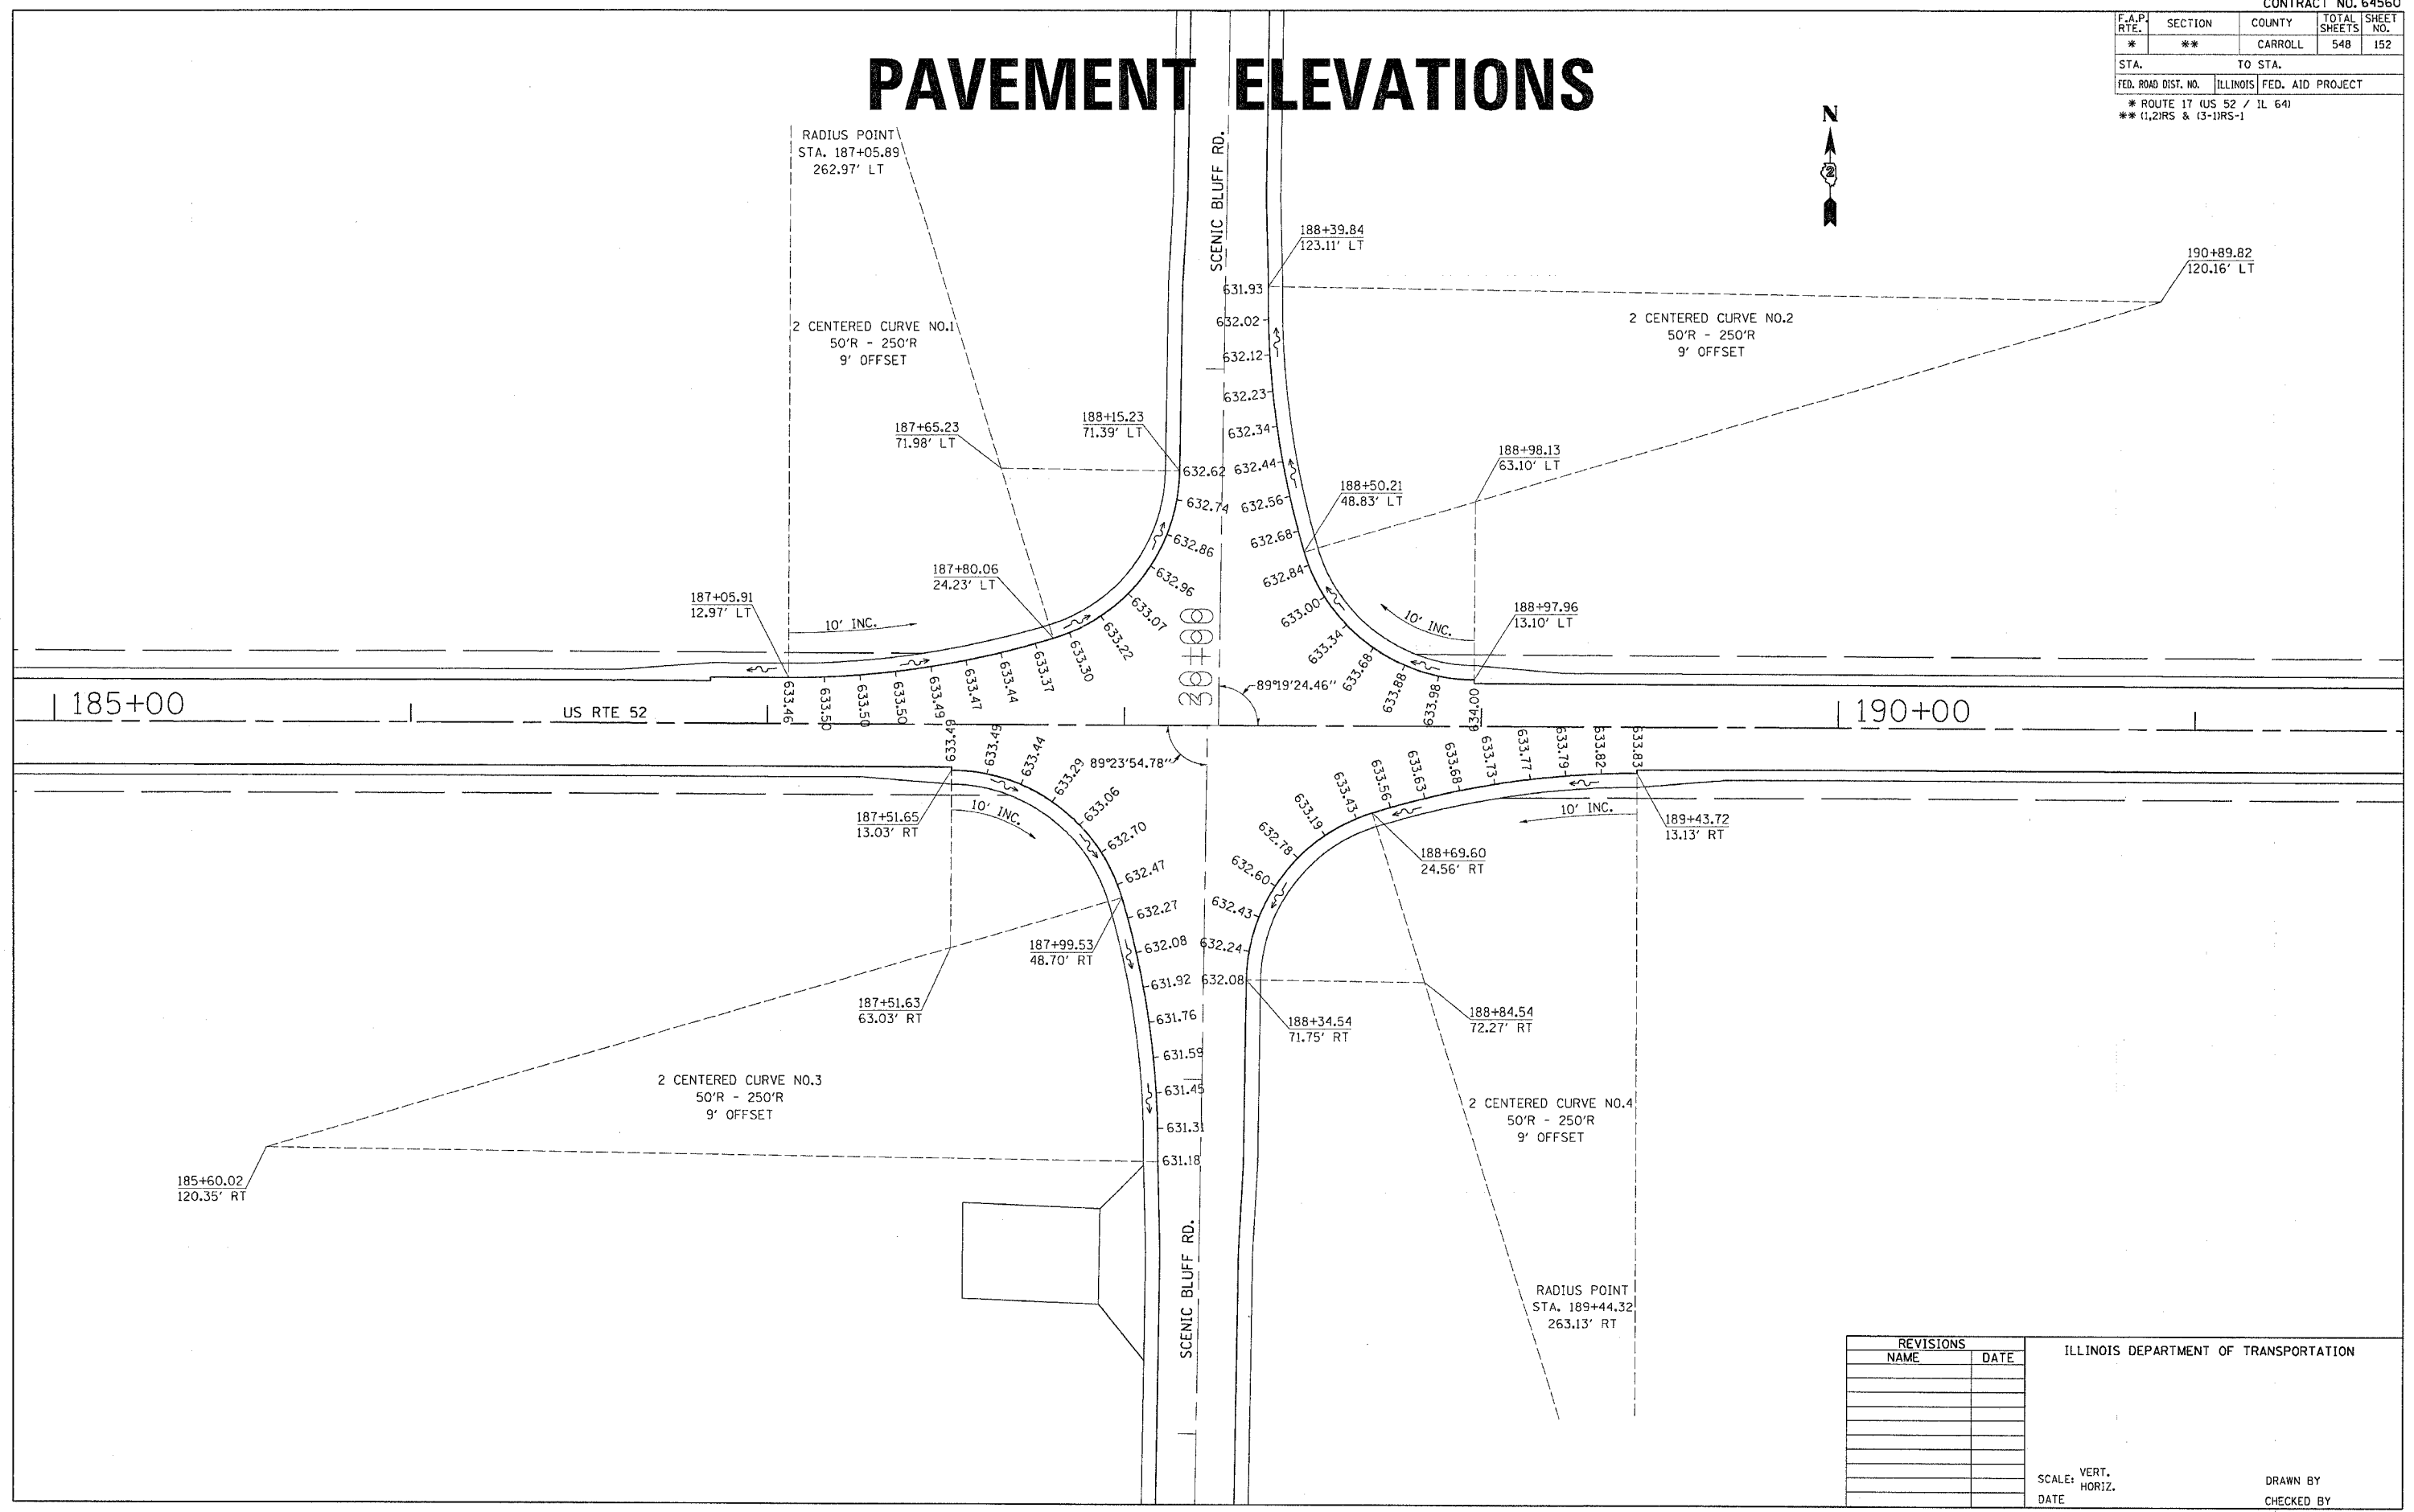

PLOT DATE = Fri Mar 23 09:58:25 2007
 FILE NAME = c:\p\proj\pav\p267480\c87486a1.dgn
 PLOT SCALE = 20,0000 / IN.
 USER NAME = hmsstone

REVISIONS	
NAME	DATE

ILLINOIS DEPARTMENT OF TRANSPORTATION

SCALE: VERT.
 HORIZ.
 DATE

DRAWN BY
 CHECKED BY