
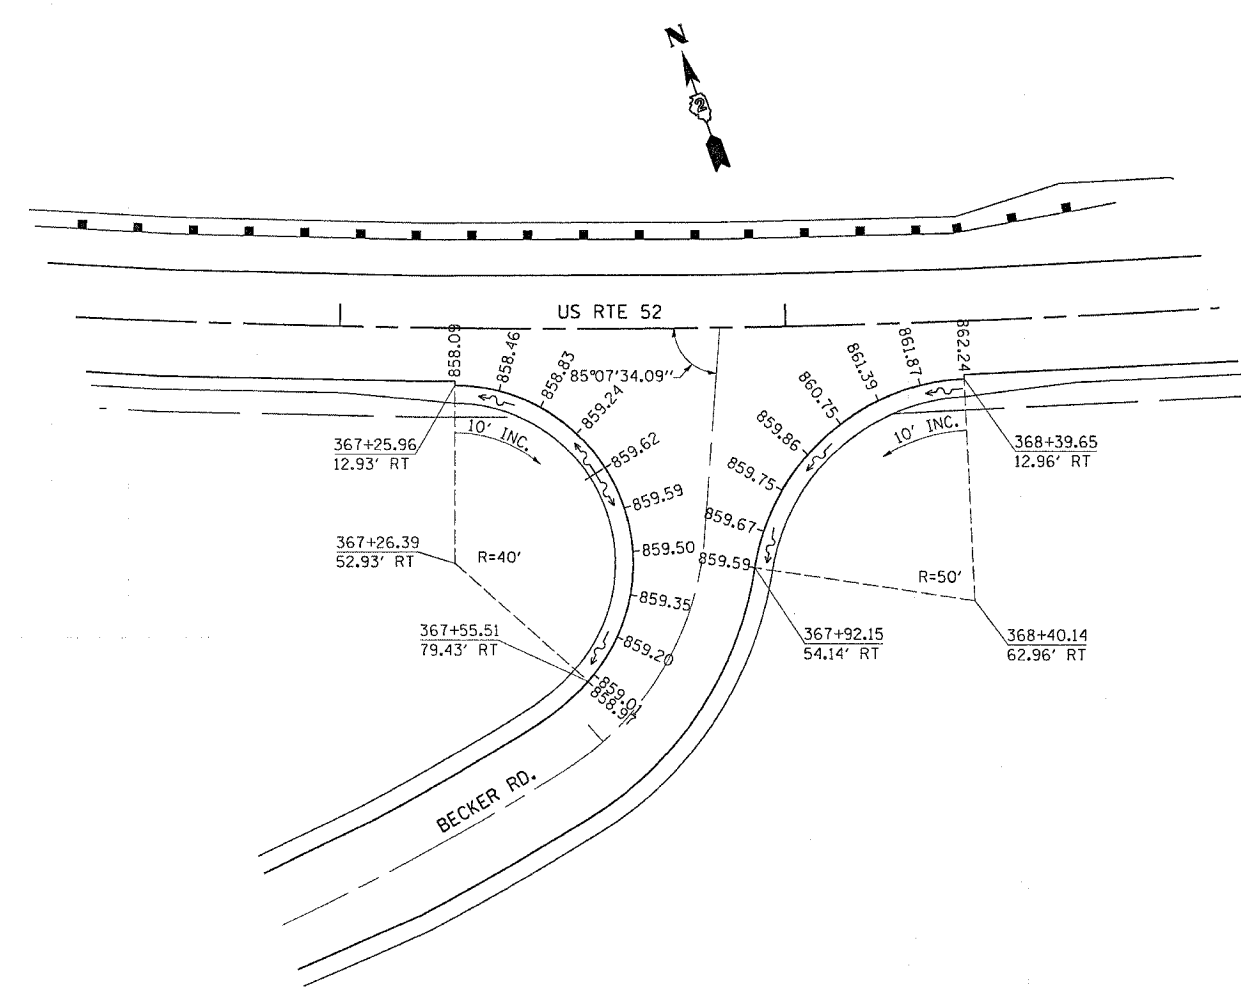


F.A.P. RTE.	SECTION	COUNTY	TOTAL SHEETS	SHEET NO.
*	**	CARROLL	548	154
STA.		TO STA.		
FED. ROAD DIST. NO.		ILLINOIS FED. AID PROJECT		

\* ROUTE 17 (US 52 / IL 64)  
 \*\* (1,2)RS & (3-1)RS-1

# PAVEMENT ELEVATIONS

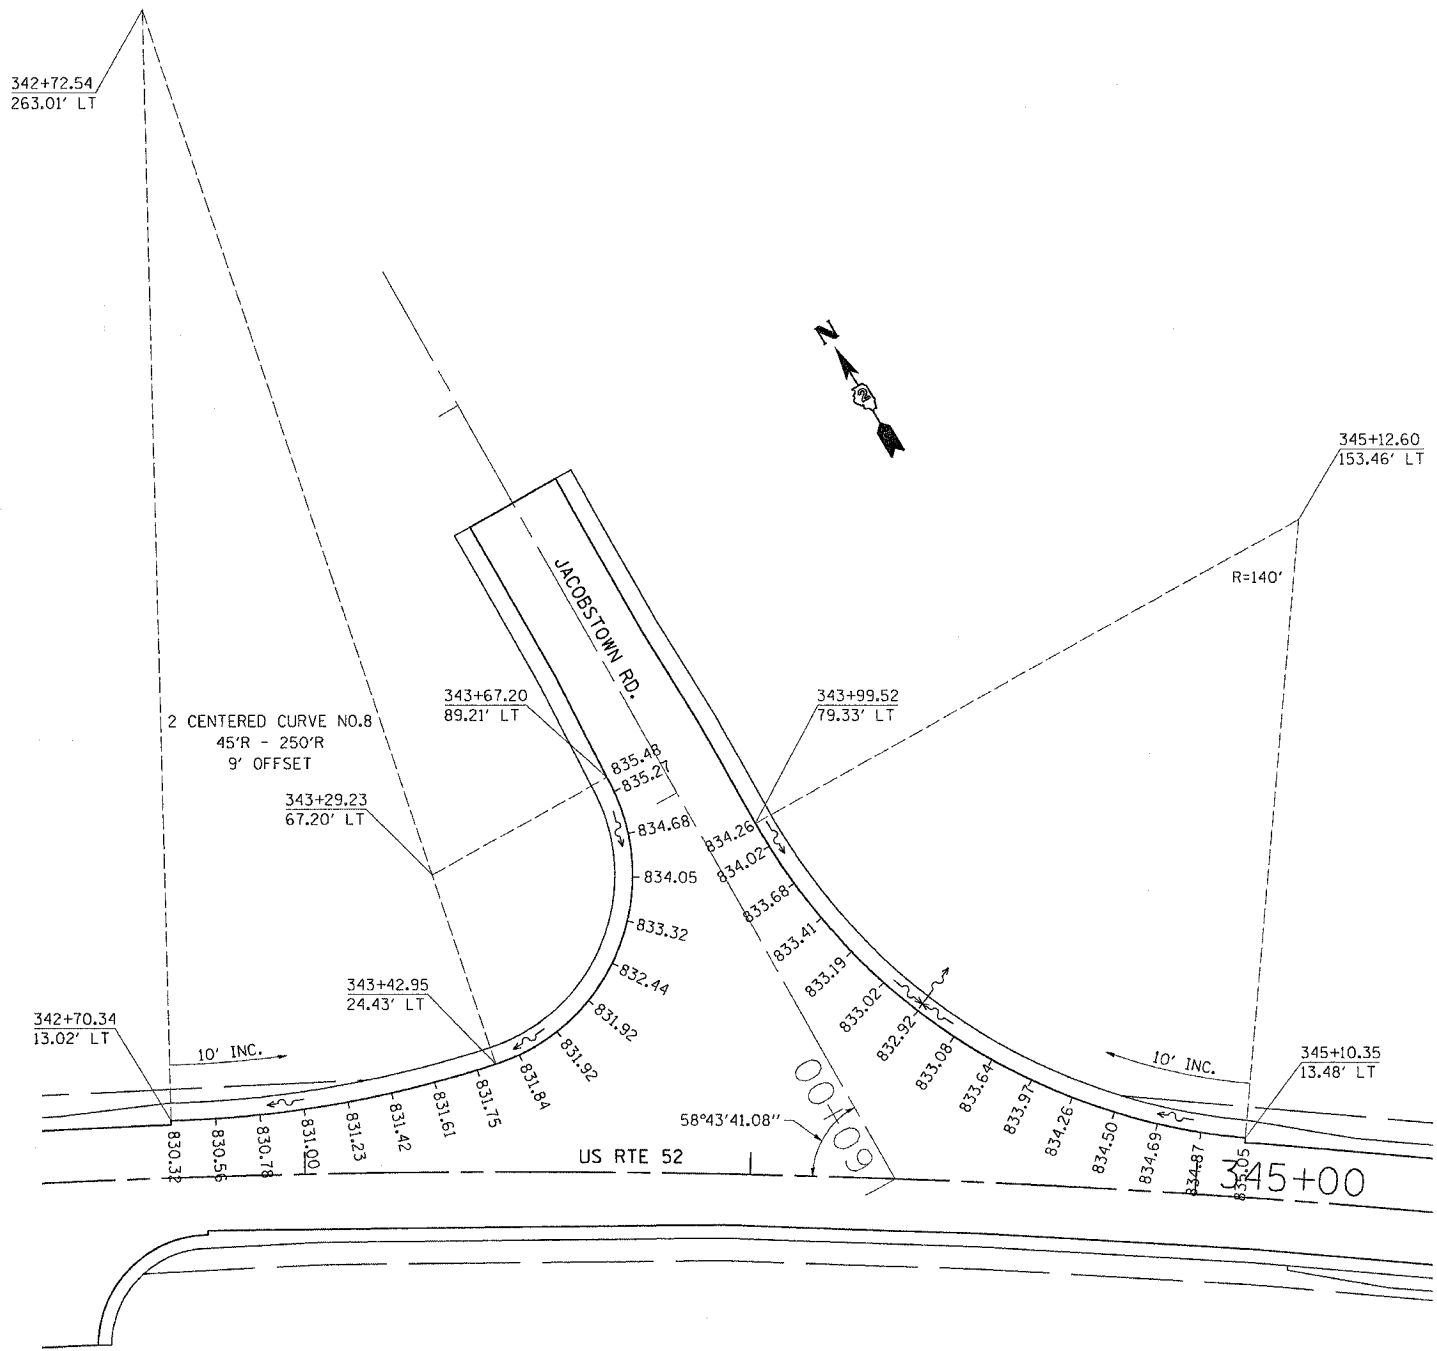

PLOT DATE = Fri Mar 23 09:56:25 2007  
 FILE NAME = c:\prowork\64560\64560.dgn  
 USER NAME = hntb\hntb

REVISIONS	
NAME	DATE

ILLINOIS DEPARTMENT OF TRANSPORTATION

SCALE: VERT.      DRAWN BY  
 HORIZ.              CHECKED BY

DATE