


F.A.P. RTE.	SECTION	COUNTY	TOTAL SHEETS	SHEET NO.
*	**	CARROLL	548	155
STA.		TO STA.		
FED. ROAD DIST. NO.		ILLINOIS	FED. AID PROJECT	

* ROUTE 17 (US 52 / IL 64)
 ** (I,2)RS & (3-1)RS-1

PAVEMENT ELEVATIONS

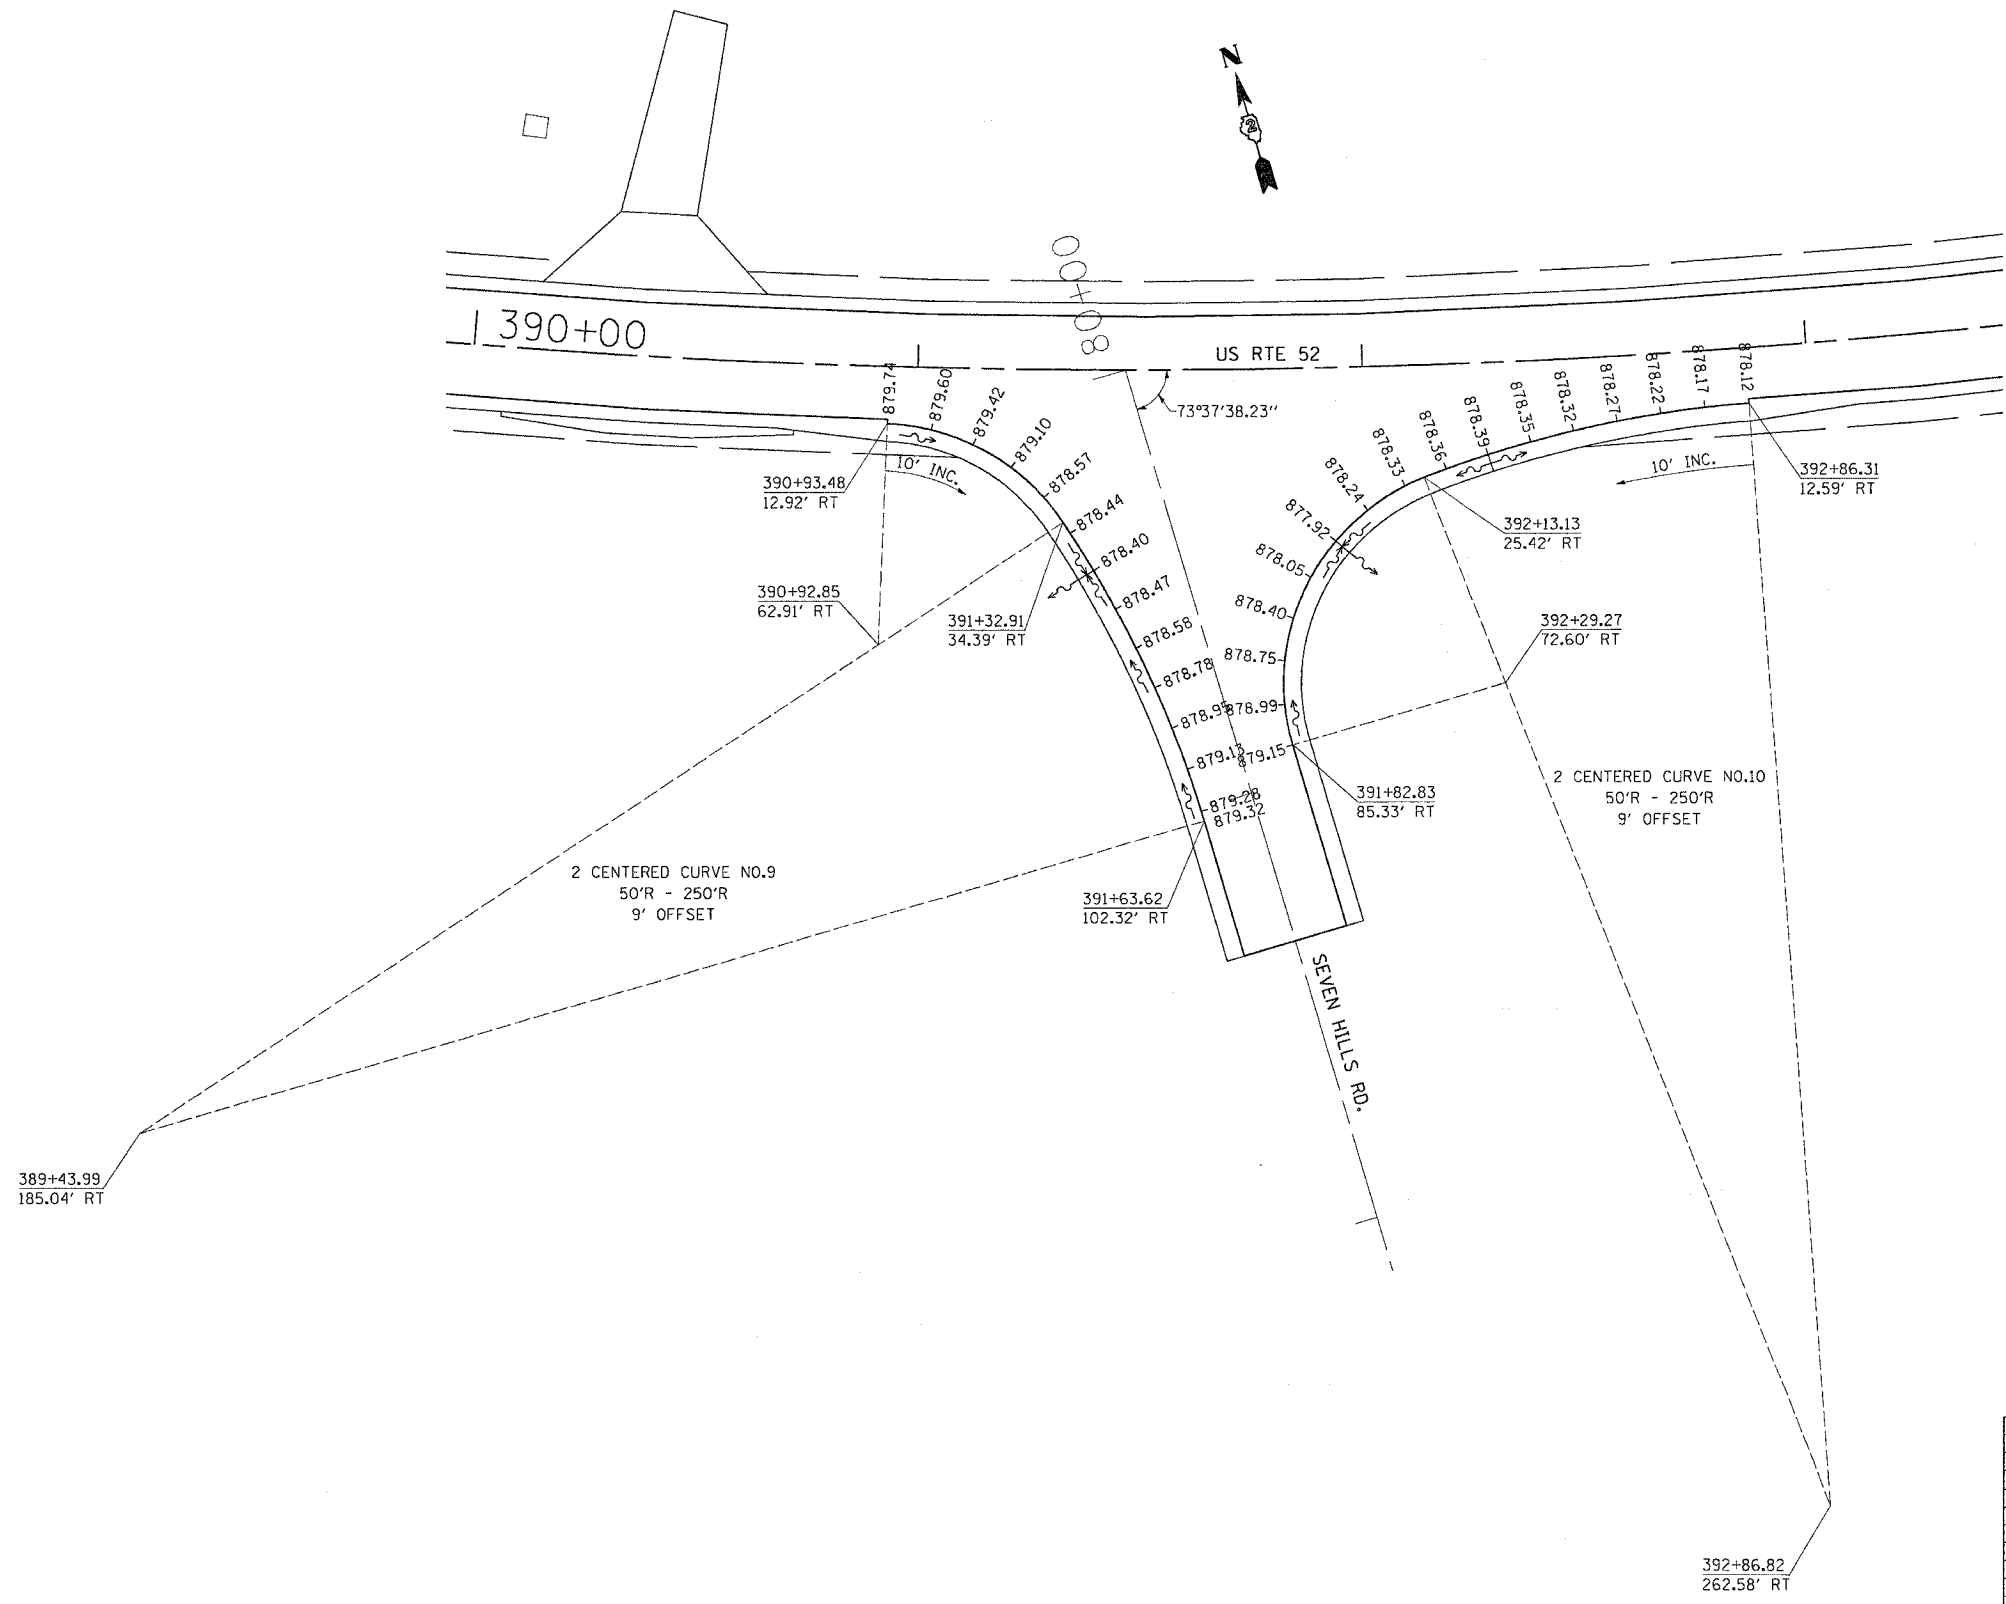

PLOT DATE = Fri Mar 23 09:58:25 2007
 FILE NAME = c:\pave\pave\207480.dwg
 PLOT SCALE = 20.0000' / 1" IN.
 USER NAME = hmsnkrk

REVISIONS	
NAME	DATE

ILLINOIS DEPARTMENT OF TRANSPORTATION

SCALE: VERT. / HORIZ.
 DATE

DRAWN BY
 CHECKED BY