


F.A.P. RTE.	SECTION	COUNTY	TOTAL SHEETS	SHEET NO.
*	**	CARROLL	548	156
STA.		TO STA.		
FED. ROAD DIST. NO.		ILLINOIS FED. AID PROJECT		
* ROUTE 17 (US 52 / IL 64)				
** I,2RS & I3-1RS-1				

PAVEMENT ELEVATIONS

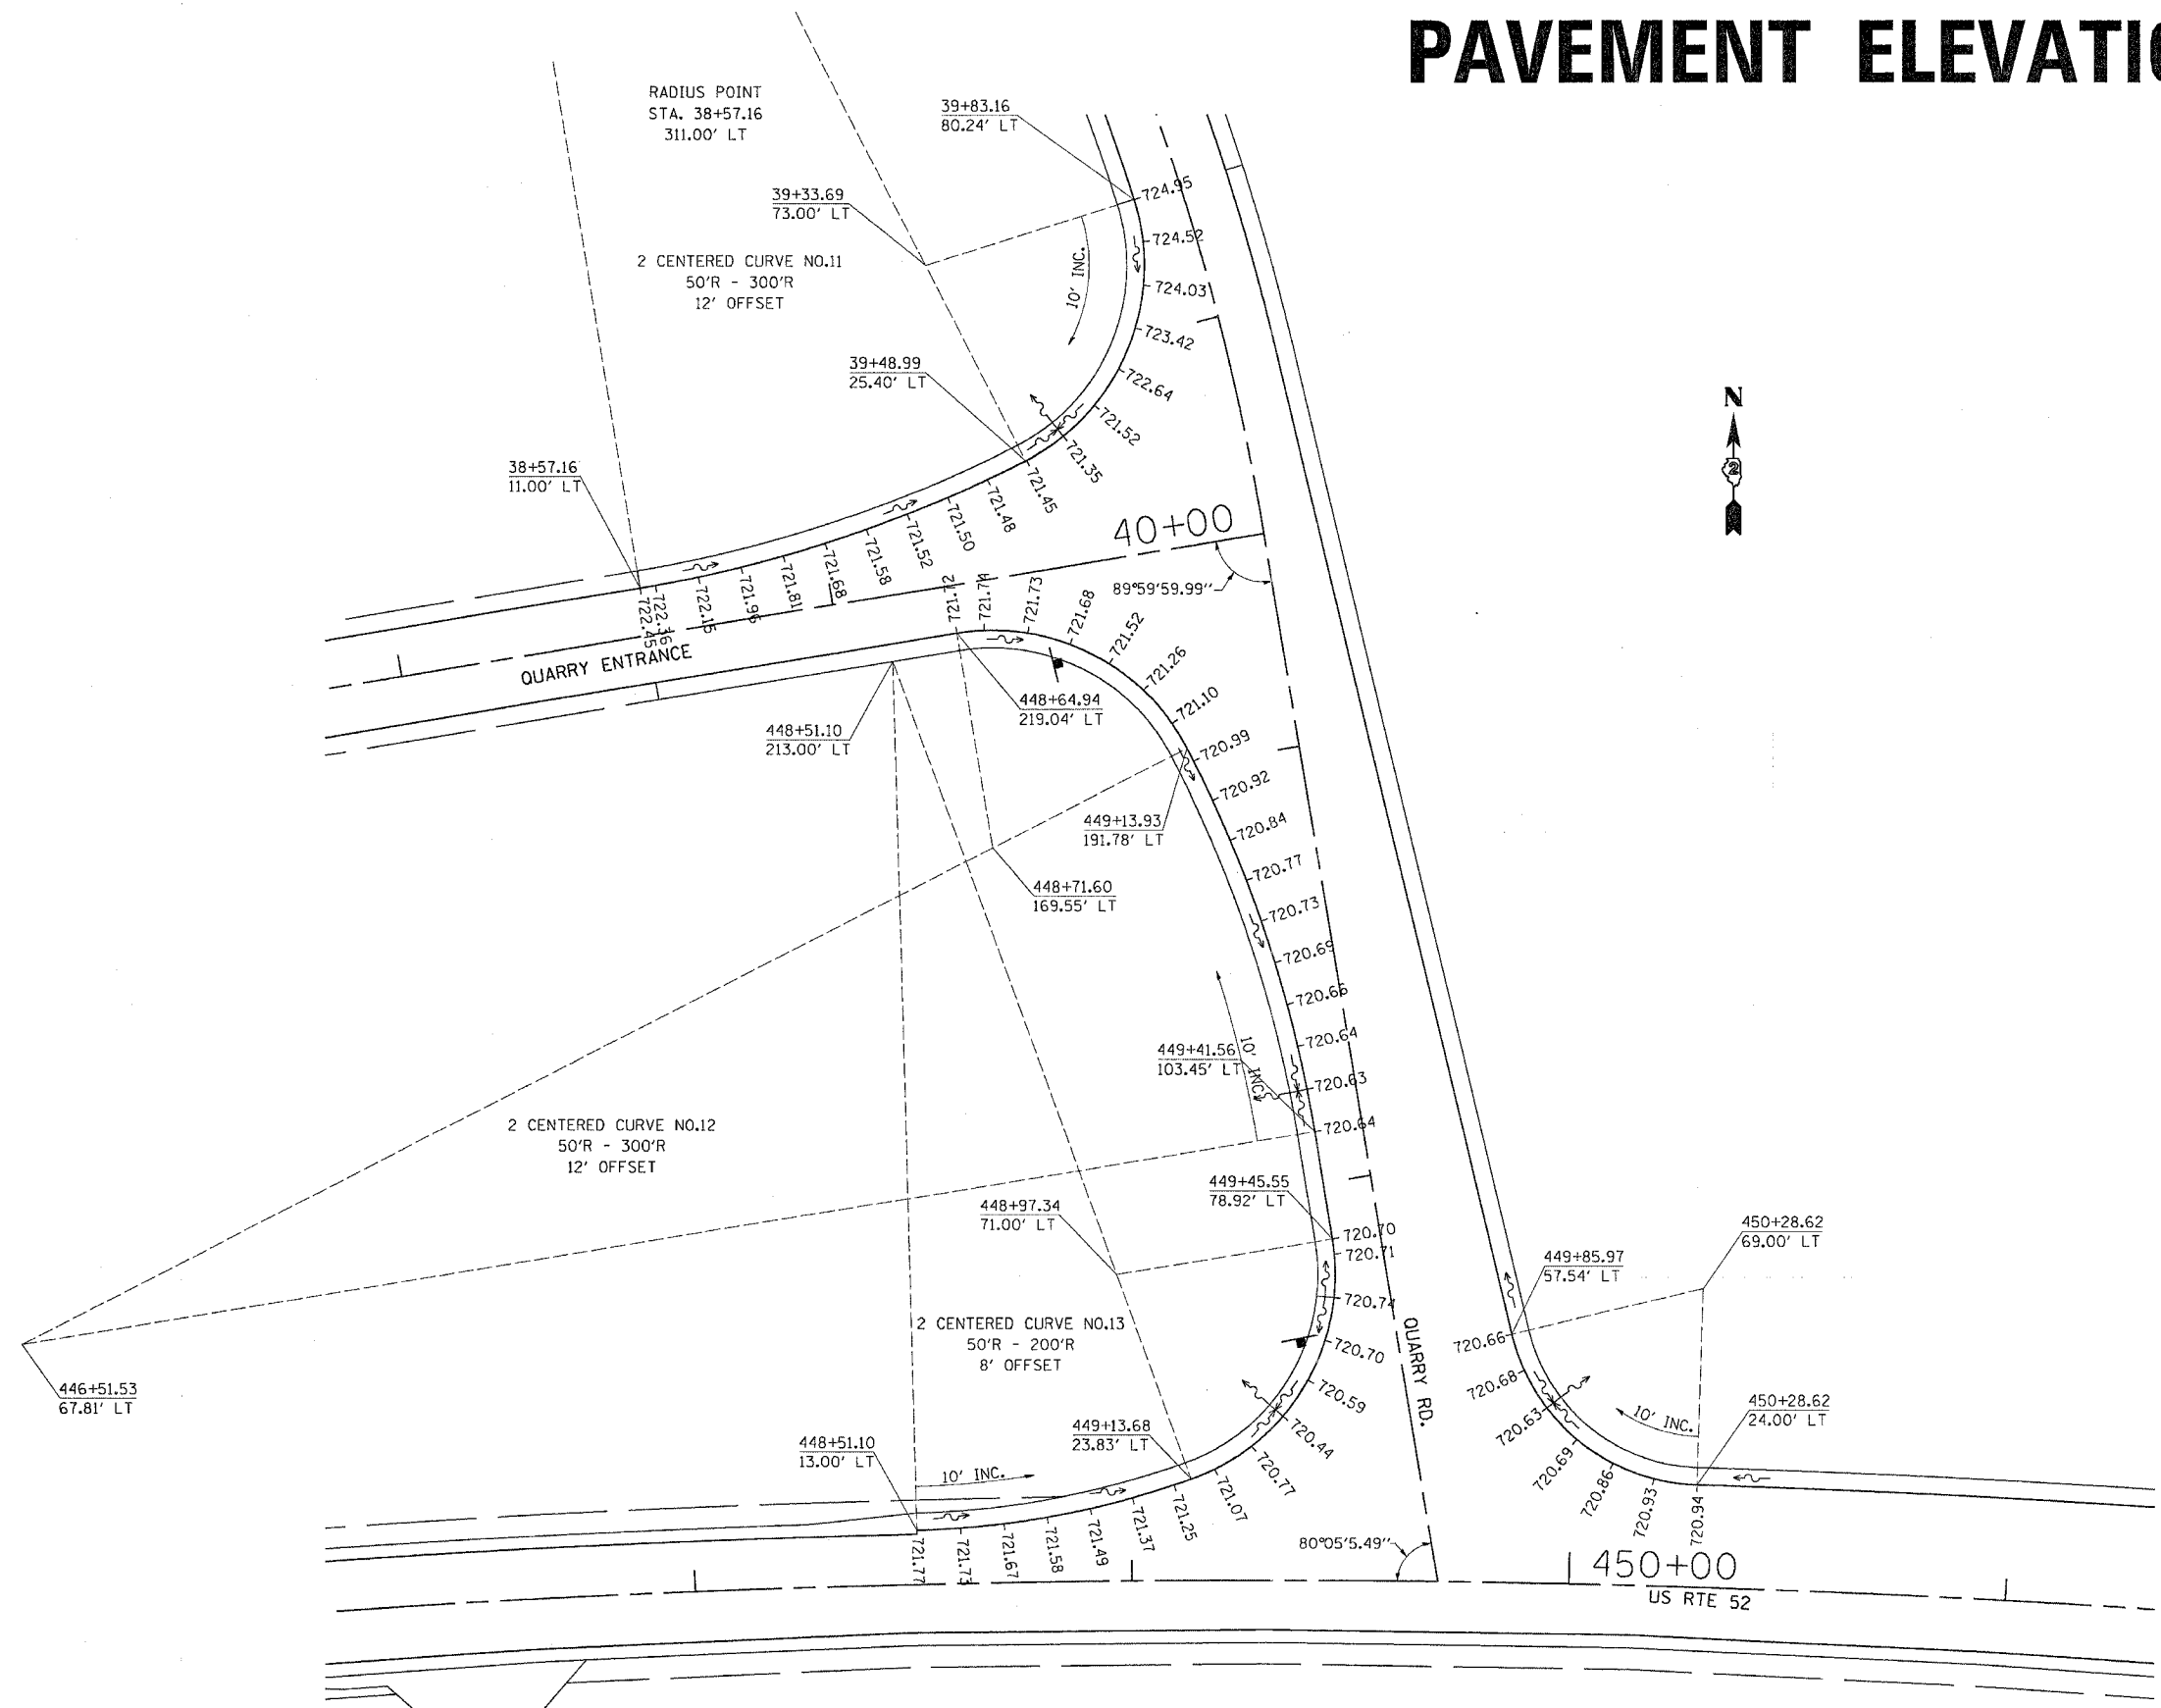

PLOT DATE = Fri, Mar 23 09:58:26 2007
 FILE NAME = s:\projects\64560\64560.dwg
 USER NAME = hnschock

REVISIONS	
NAME	DATE

ILLINOIS DEPARTMENT OF TRANSPORTATION

SCALE: VERT. / HORIZ. / DATE

DRAWN BY / CHECKED BY