


# PAVEMENT ELEVATIONS

F.A.P. RTE.	SECTION	COUNTY	TOTAL SHEETS	SHEET NO.
*	**	CARROLL	548	161
STA.		TO STA.		
FED. ROAD DIST. NO.		ILLINOIS	FED. AID PROJECT	
* ROUTE 17 (US 52 / IL 64)				
** (1,2)RS & (3-1)RS-1				

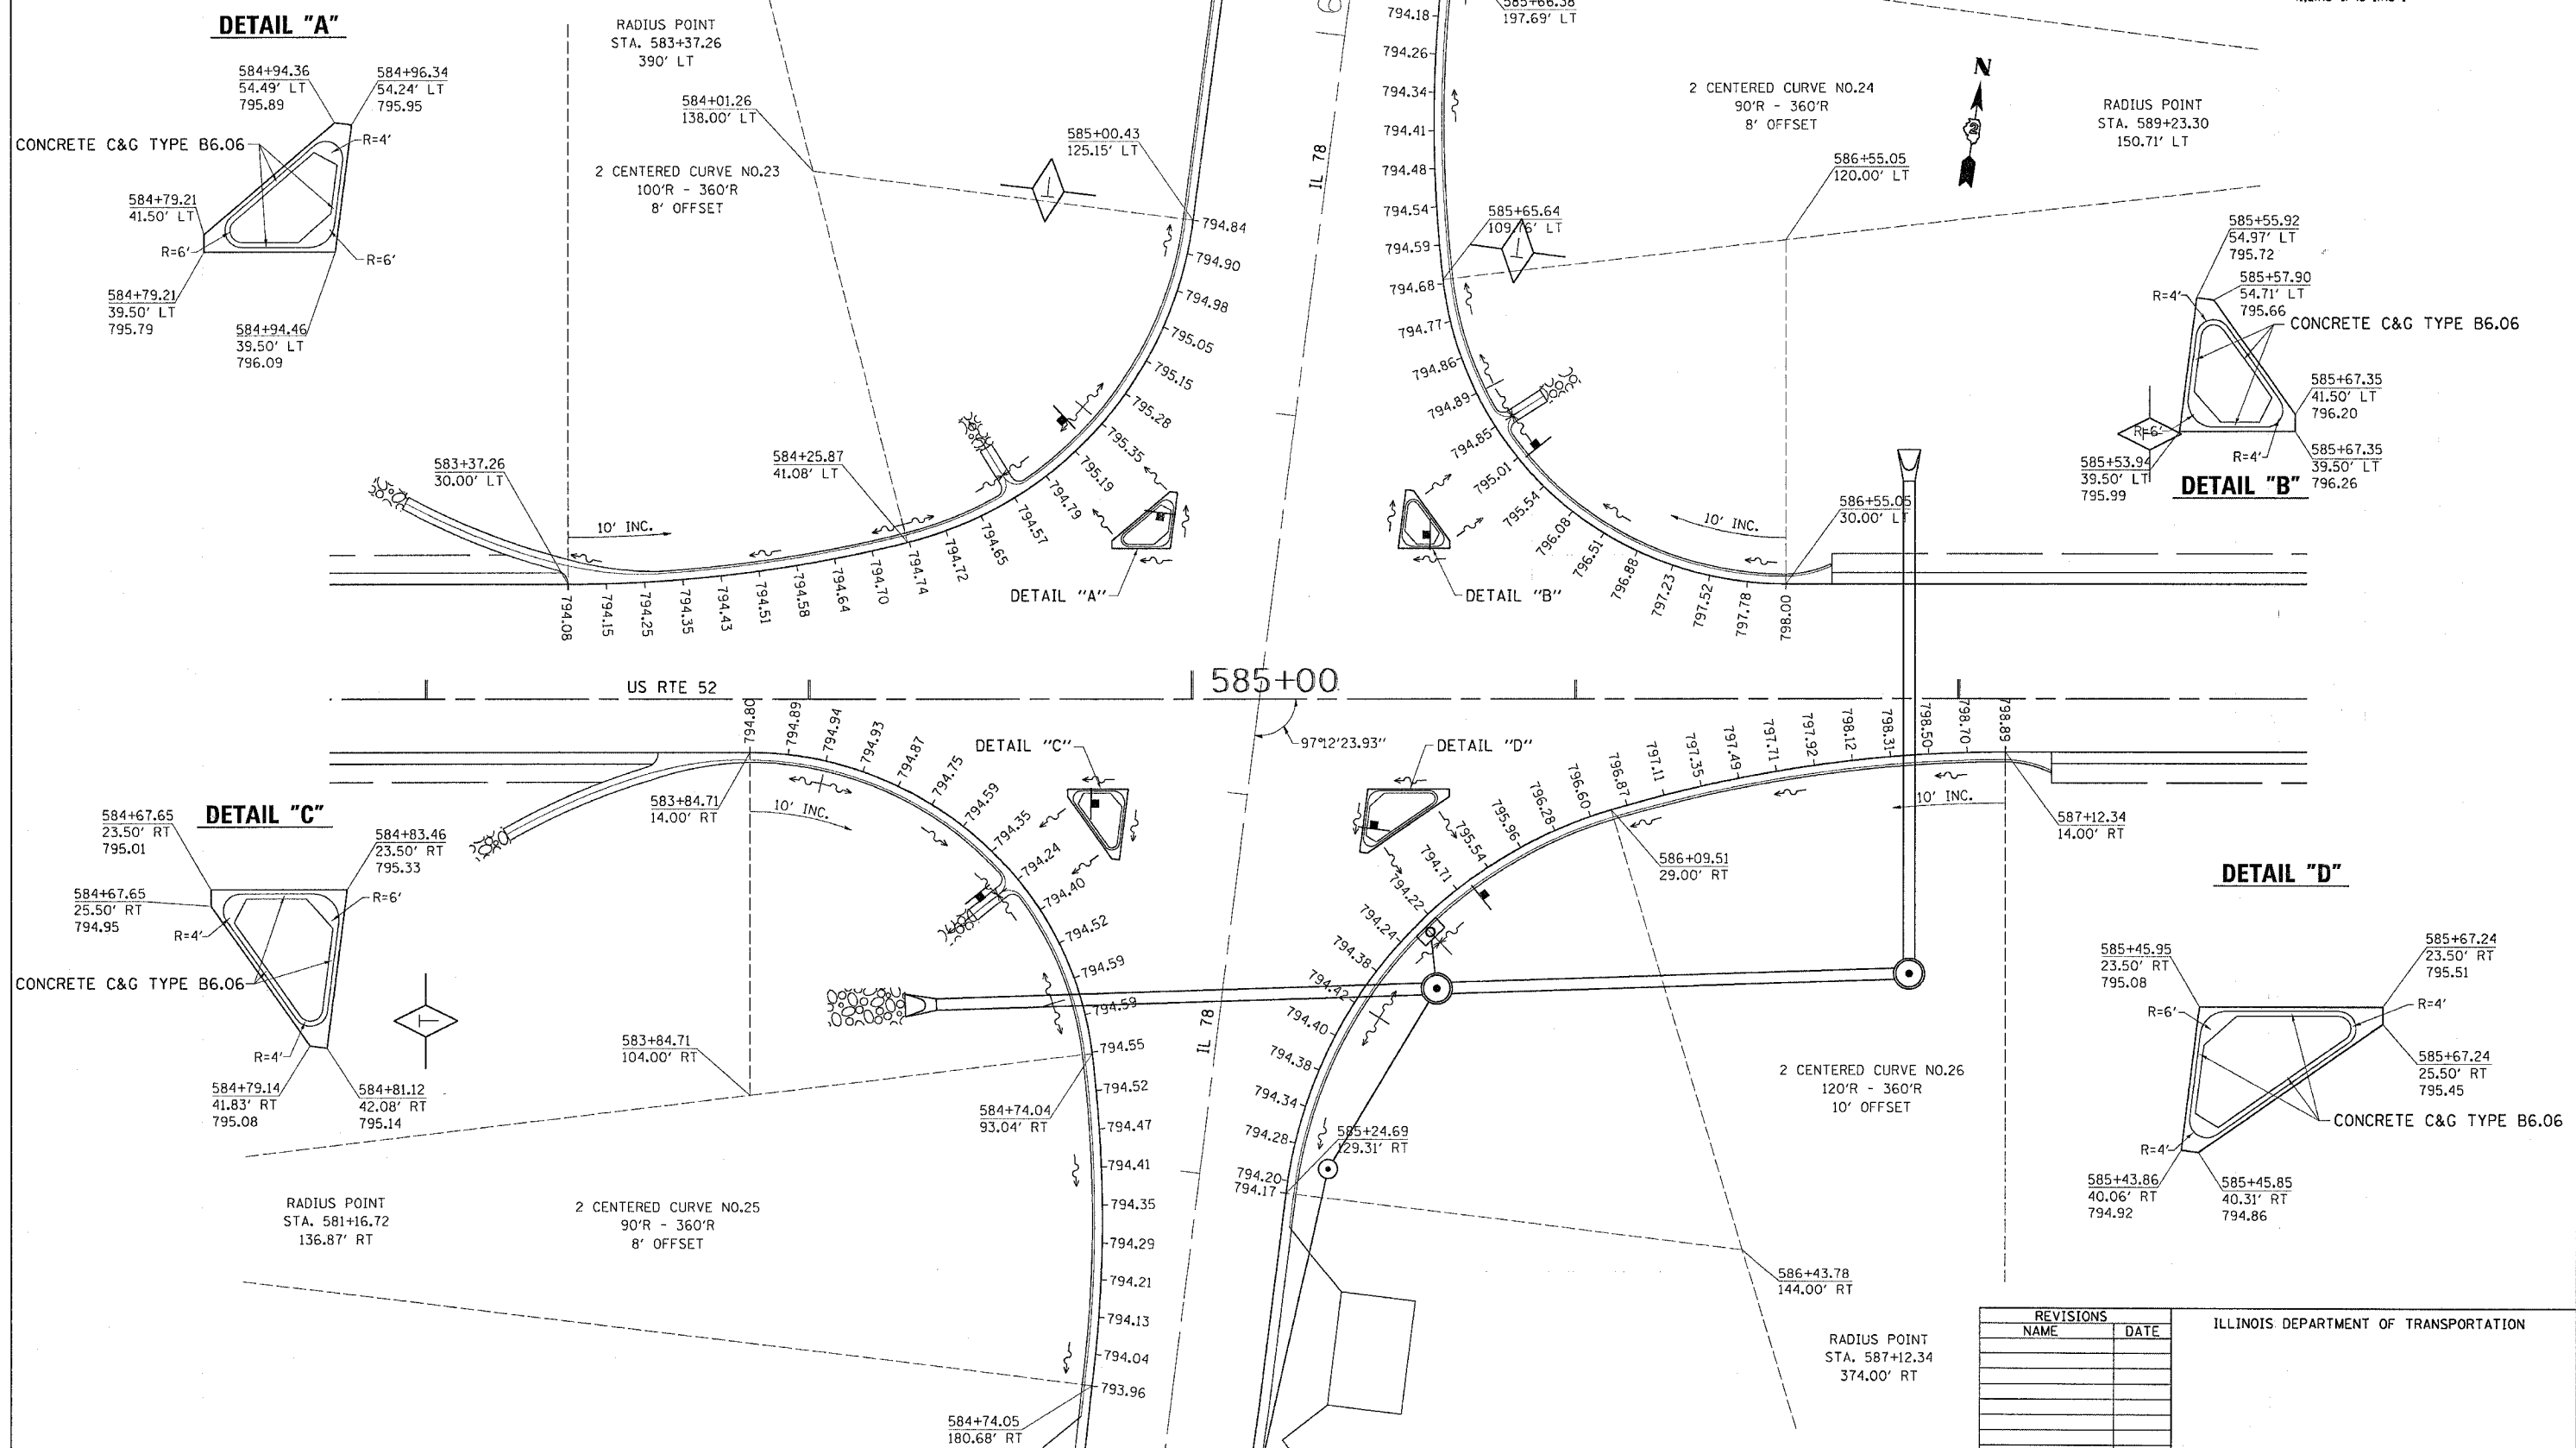

**DETAIL "A"**

**DETAIL "B"**

**DETAIL "C"**

**DETAIL "D"**

**DETAIL "D"**

REVISIONS	
NAME	DATE

ILLINOIS DEPARTMENT OF TRANSPORTATION

SCALE: VERT. DATE  
HORIZ. DRAWN BY  
CHECKED BY

PLOT DATE = Fri Mar 23 09:58:27 2007  
 FILE NAME = c:\p\proj\64560\2307480\c87480a1.dgn  
 SCALE = 28.80000' / 1" IN.  
 USER NAME = hmanuwa