


F.A.P. RTE.	SECTION	COUNTY	TOTAL SHEETS	SHEET NO.
*	**	CARROLL	548	162
STA.		TO STA.		
FED. ROAD DIST. NO.		ILLINOIS FED. AID PROJECT		

* ROUTE 17 (US 52 / IL 64)
 ** 11,2-RS & 13-1RS-1

PAVEMENT ELEVATIONS

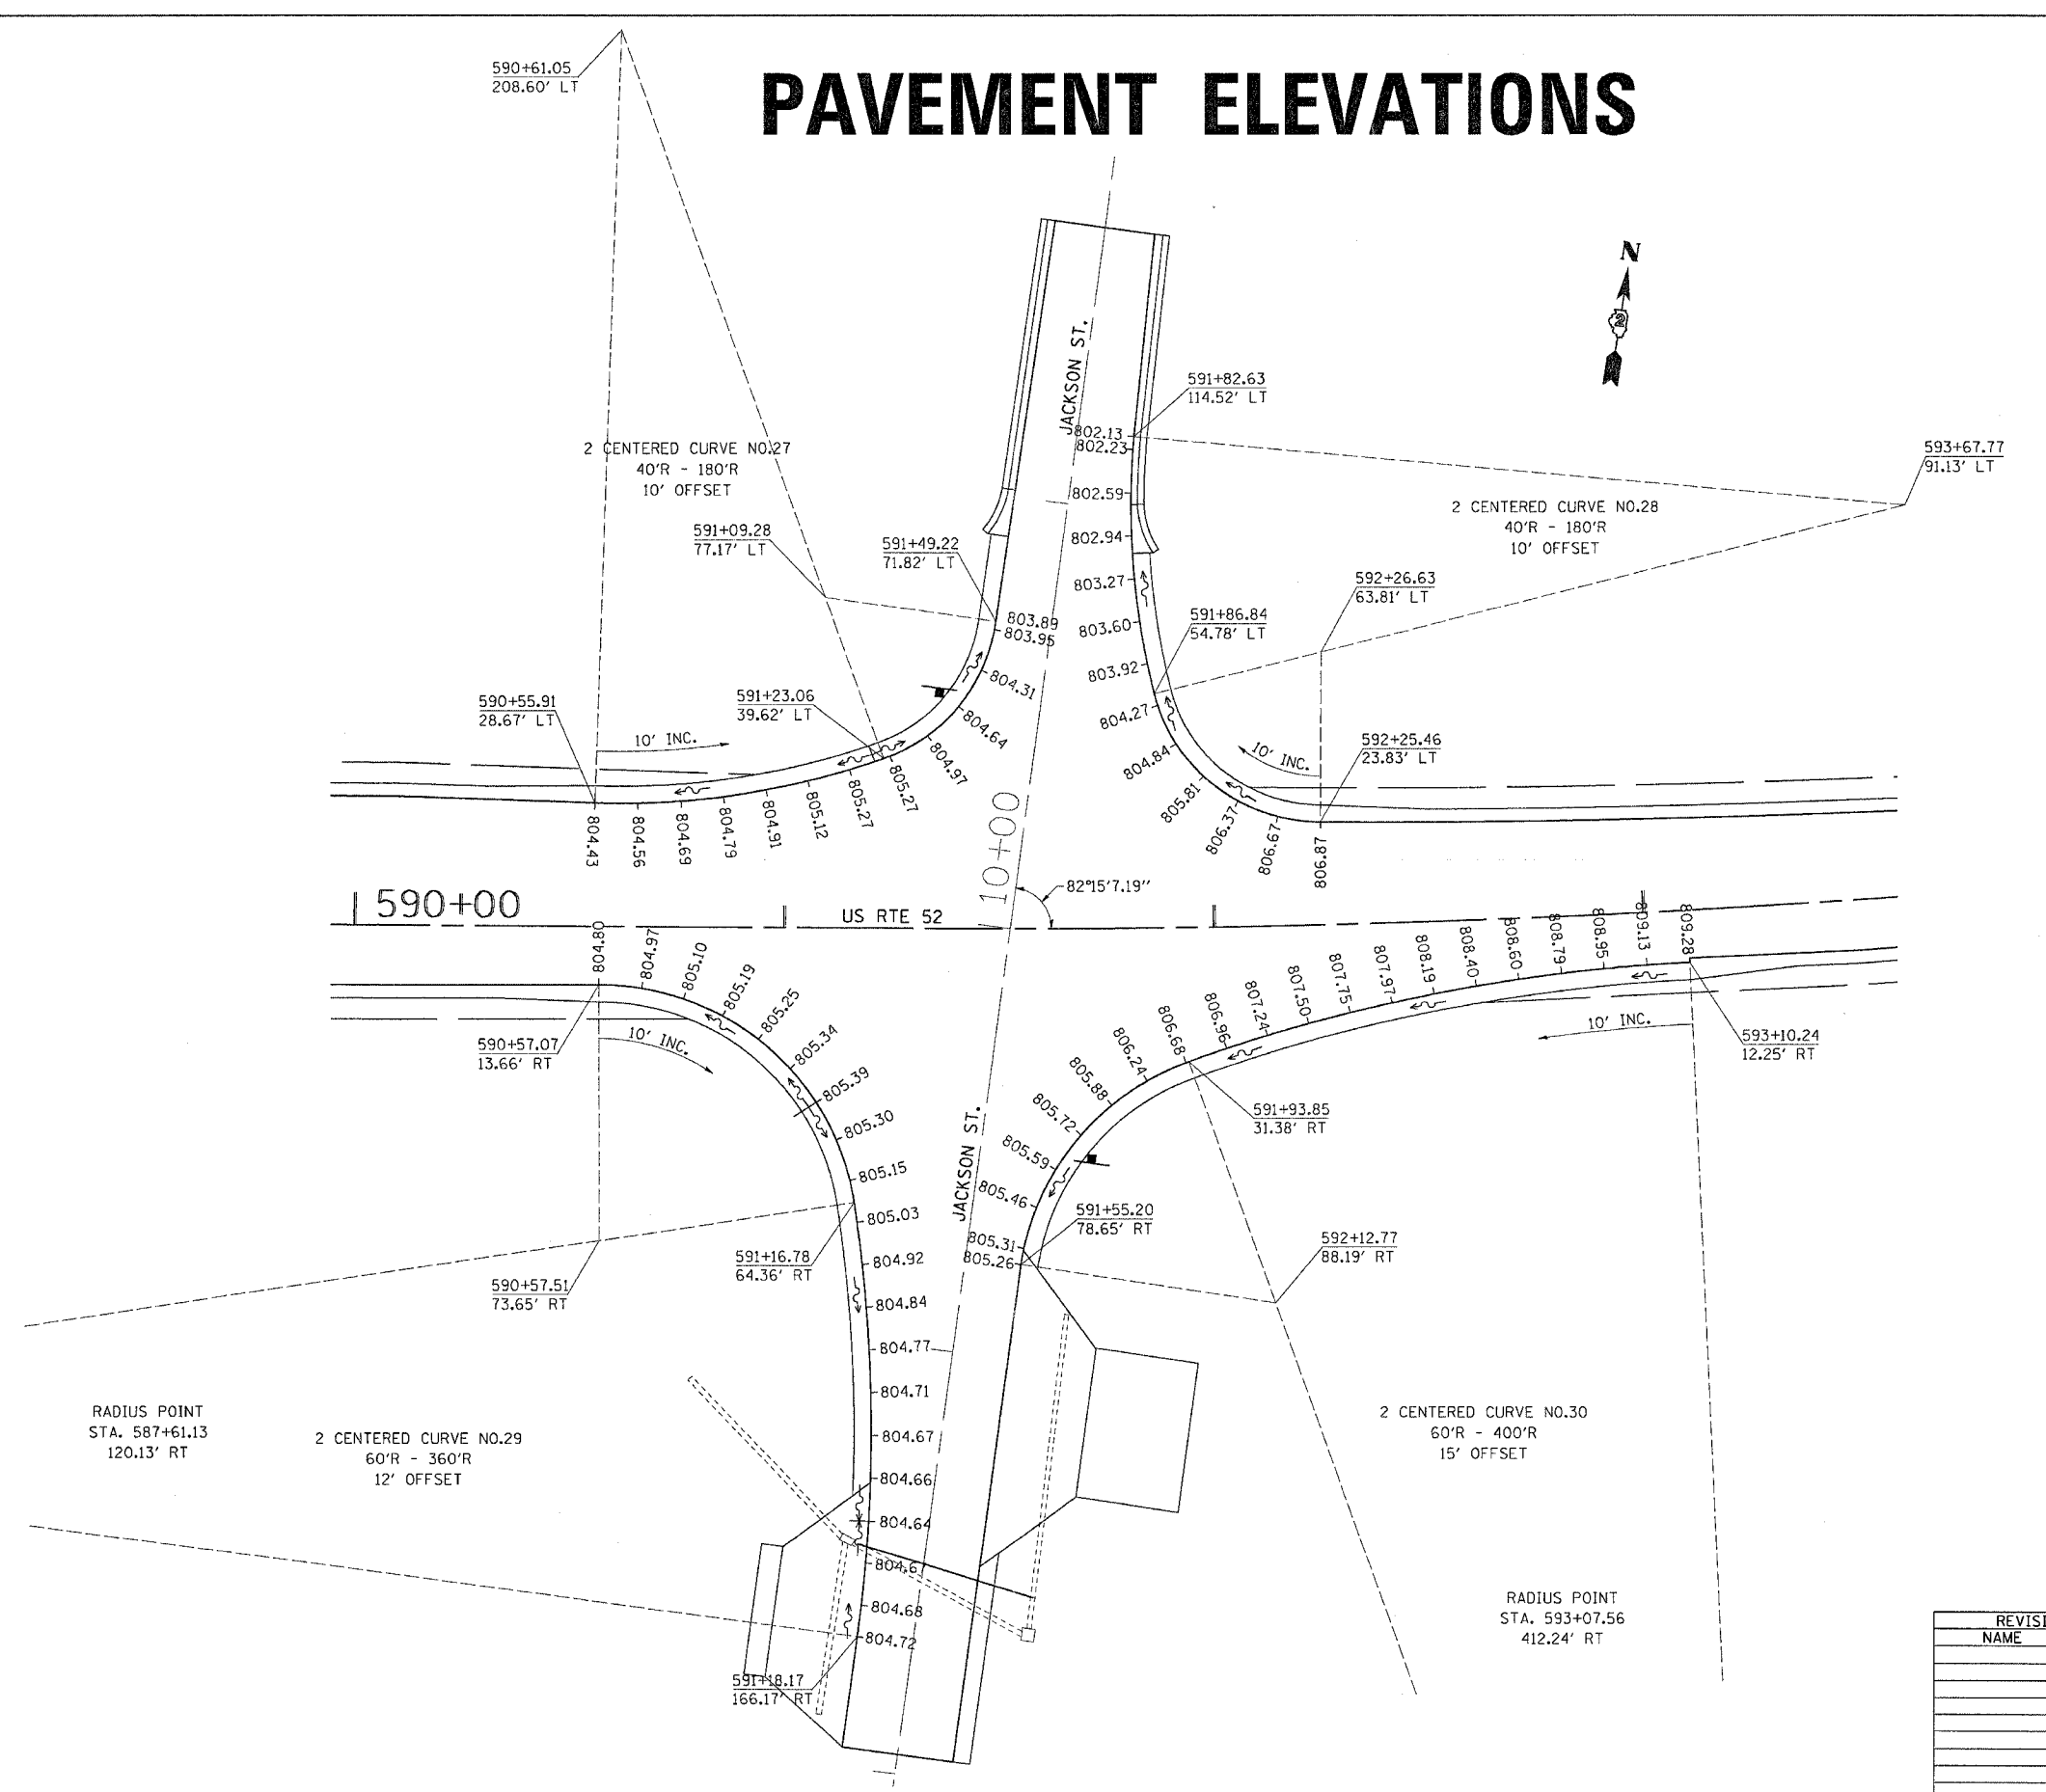

PLOT DATE: Fri, Mar 23 09:56:27 2007
 USER: j...
 USER: j...
 USER: j...
 USER: j...

REVISIONS	
NAME	DATE

ILLINOIS DEPARTMENT OF TRANSPORTATION

SCALE: VERT. _____
 HORIZ. _____

DATE _____

DRAWN BY _____
 CHECKED BY _____