


F.A.P. RTE.	SECTION	COUNTY	TOTAL SHEETS	SHEET NO.
*	**	CARROLL	548	163
STA.		TO STA.		
FED. ROAD DIST. NO.		ILLINOIS	FED. AID PROJECT	
* ROUTE 17 (US 52 / IL 64)				
** (1,2)RS & (3-1)RS-1				

PAVEMENT ELEVATIONS

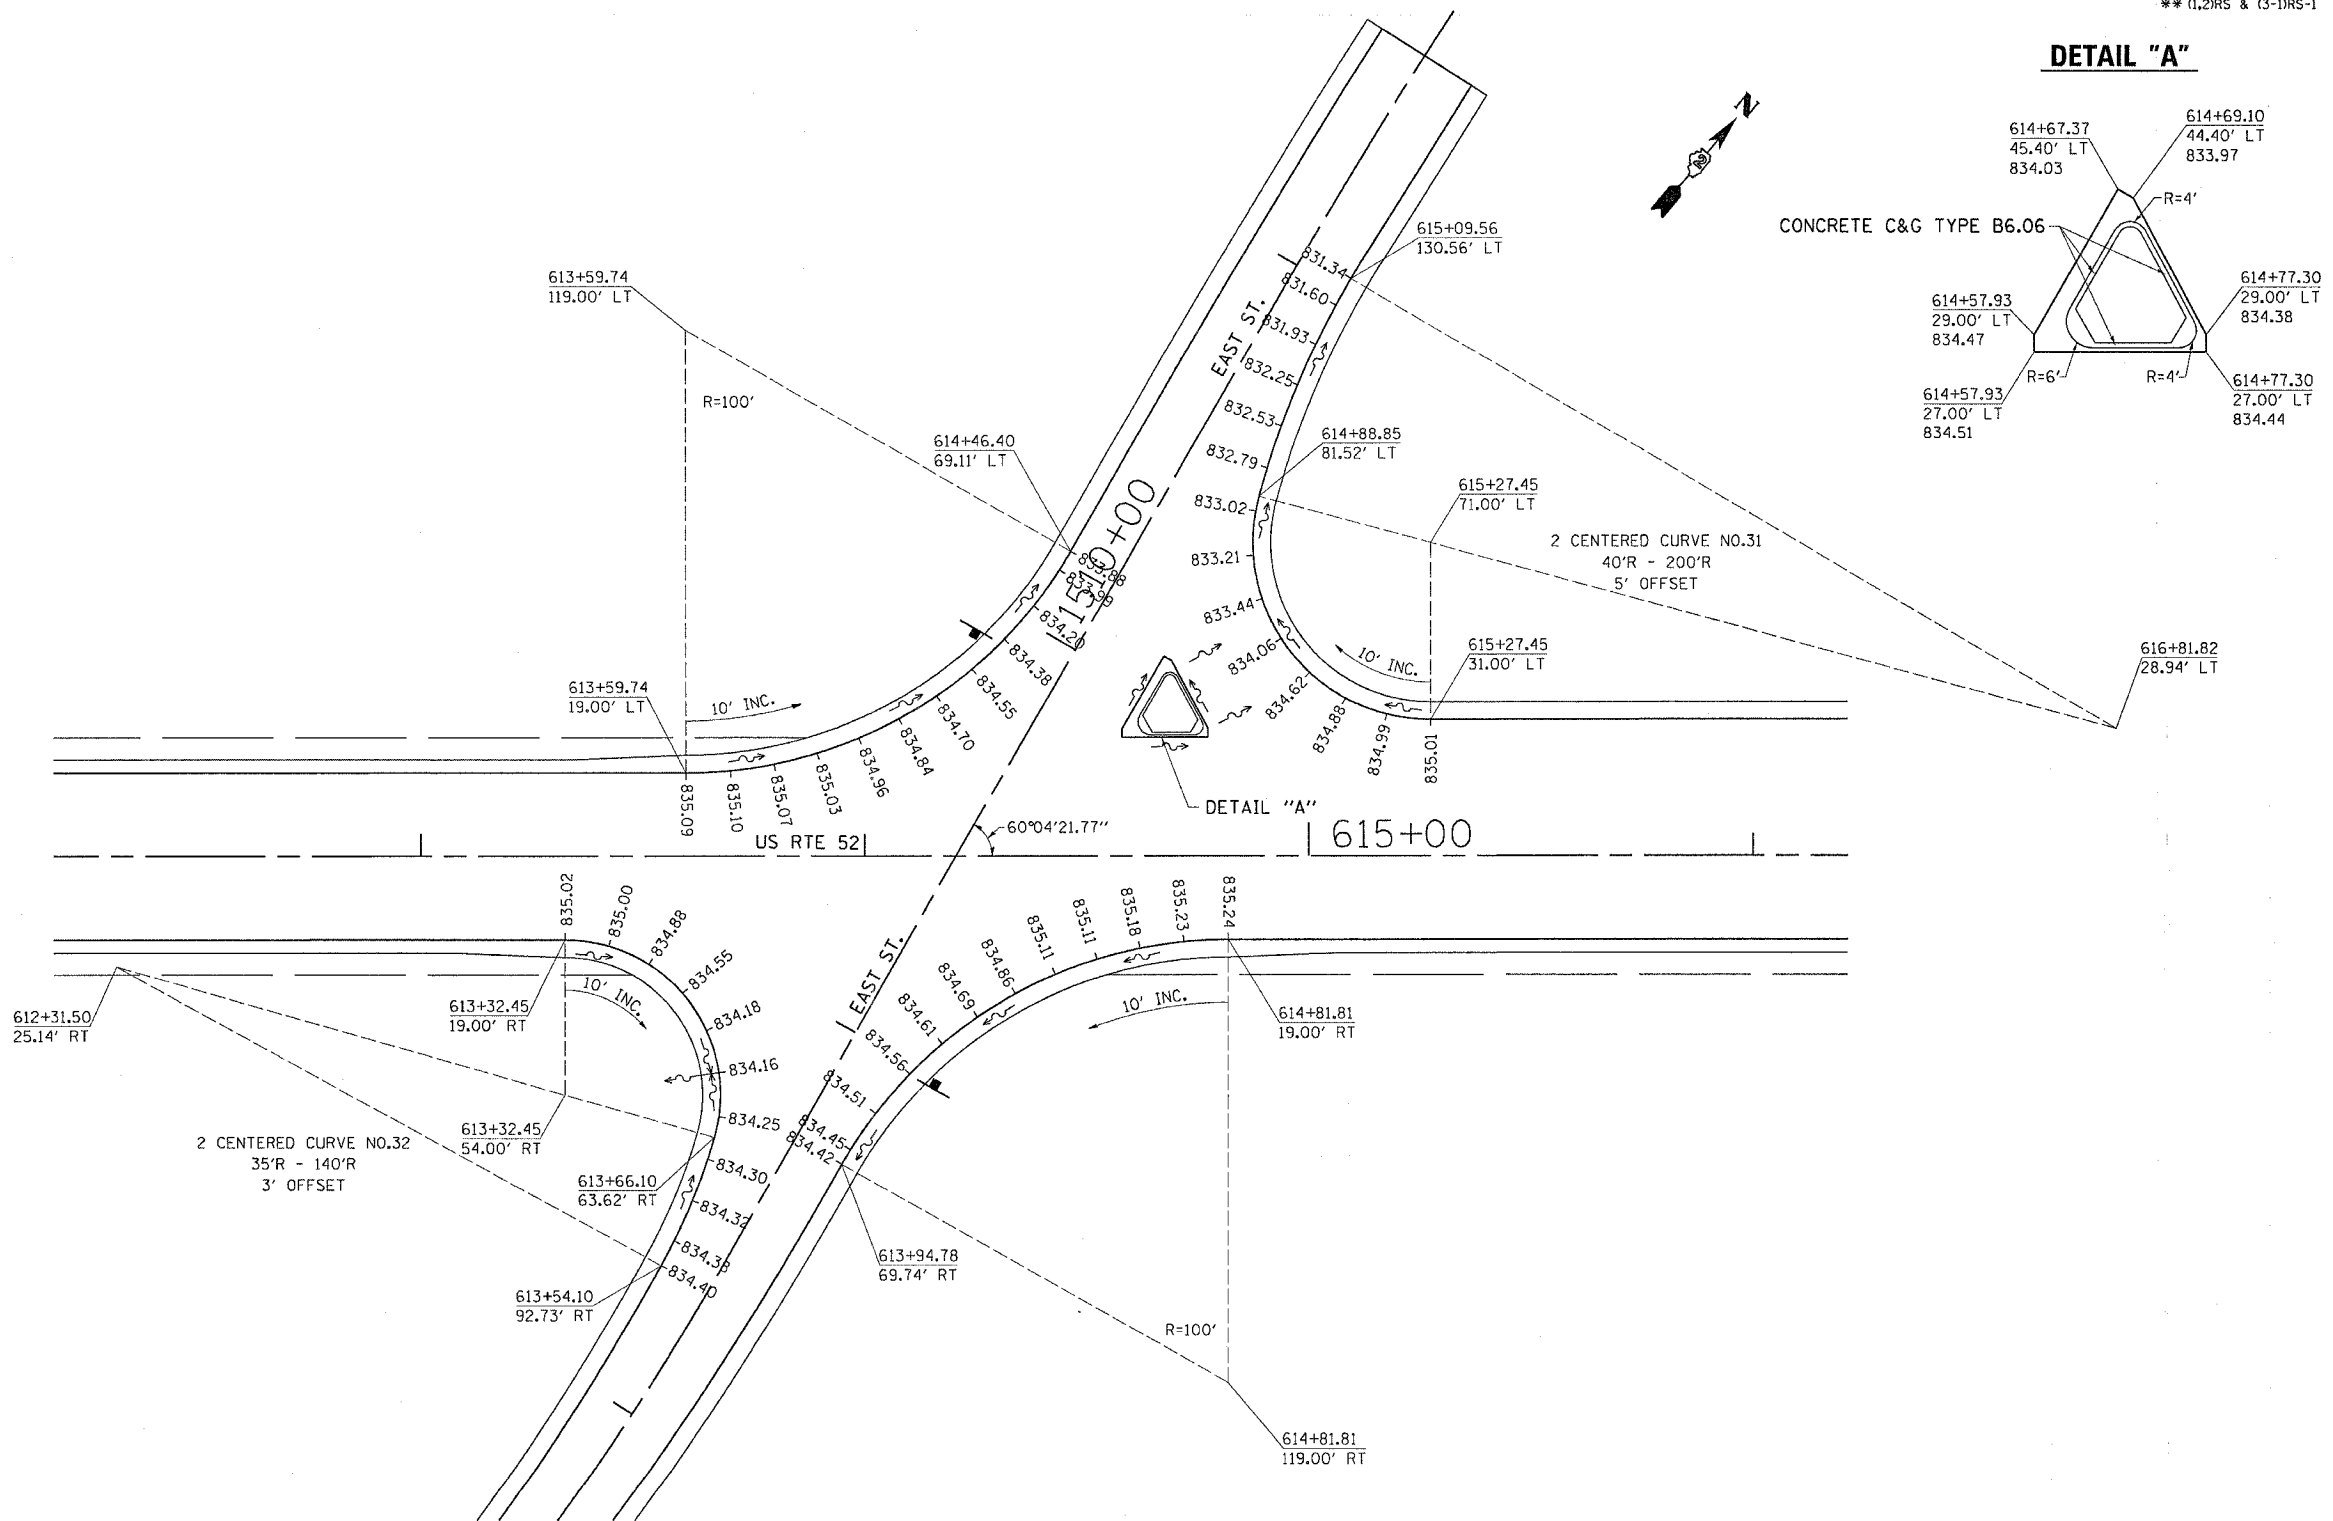

REVISIONS		ILLINOIS DEPARTMENT OF TRANSPORTATION
NAME	DATE	
		SCALE: VERT. HORIZ. DATE

DRAWN BY
CHECKED BY

PAVEMENT ELEVATIONS

PLOT DATE * Fri Mar 23 09:56:27 2007
 FILE NAME * c:\projects\207488\ad7180a.lidgn
 PLOT SCALE * 20.0000 * 1/16"
 USER NAME * hmsnab