


# STAGING 6A

- USE STANDARD 701201-02 TO SET UP STANDARD 701316-03.
- REMOVE PAVEMENT FROM STA. 600+37 TO STA. 603+28 LT AND FROM STA. 58+39 TO STA. 60+00.00 LT AND RT.
- ADJUST MANHOLE.  
A. PLACE INLETS, MANHOLES, AND STORM SEWER. REMOVE OLD STORM SEWER
- PLACE 1' OF SUB. GRAN. MATERIAL TYPE A.
- PLACE CURB AND GUTTER.
- PLACE ALL BINDER COARSE.
- DO COMMERCIAL ENTRANCE.
- GRADE AND SHAPE FOR WATER.
- USE STANDARD 701201-02 TO SET UP STANDARD 701316-03 FOR STAGE 6B.
- GO TO STAGE 6B.

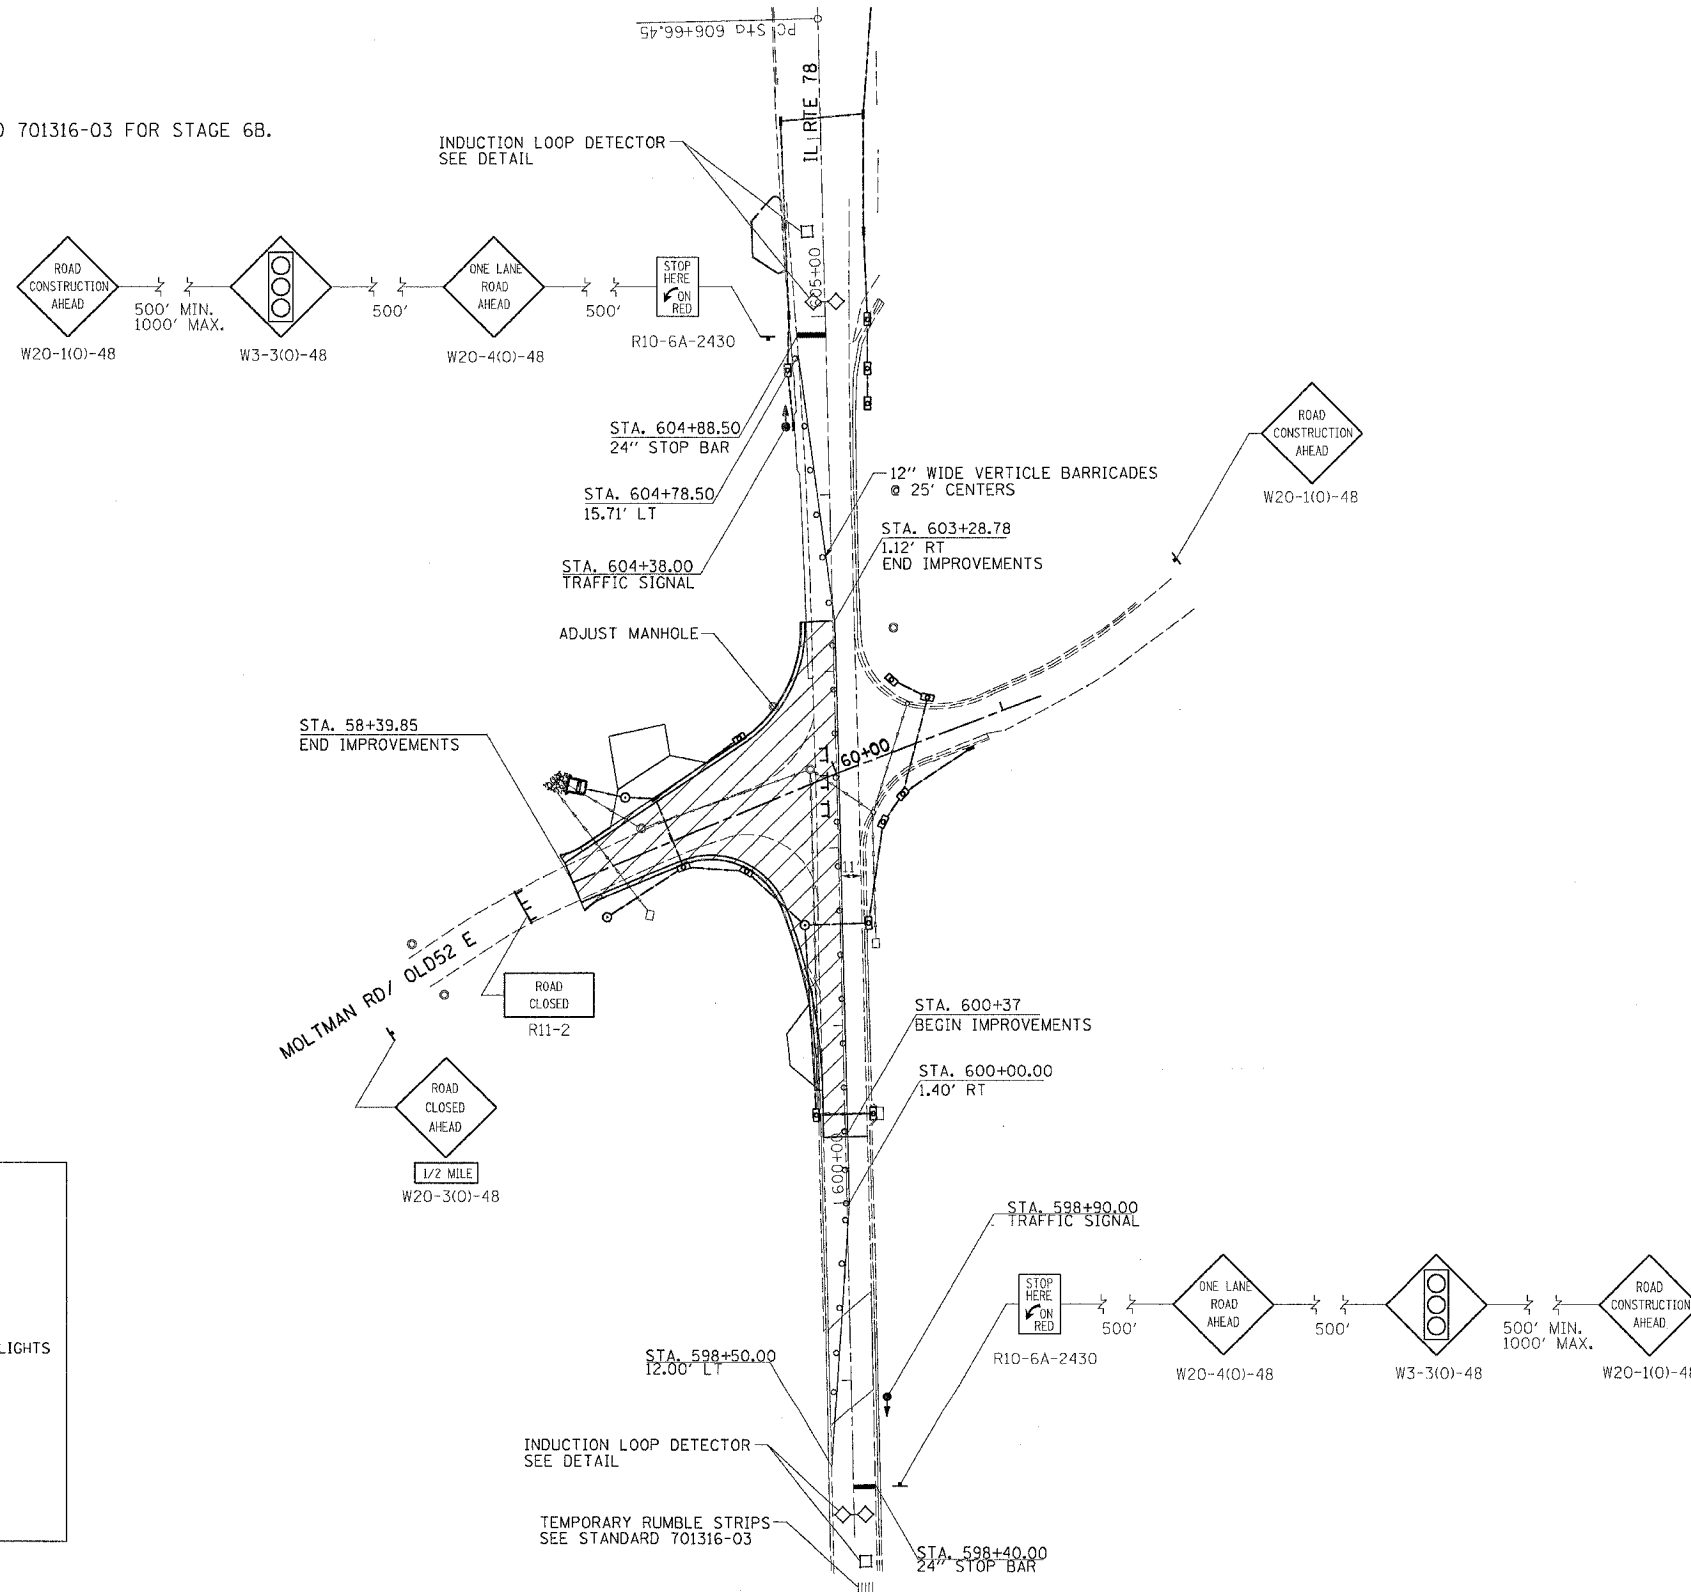

	= WORK ZONE
	= TYPE III BARRICADE WITH FLASHING LIGHTS
	= SIGN
	= BARRICADE, OR DRUM WITH STEADY BURNING LIGHTS
	= INDUCTION LOOP DETECTOR
	= TRAFFIC SIGNAL
	= TEMPORARY RUMBLE STRIPS

REVISIONS	
NAME	DATE

ILLINOIS DEPARTMENT OF TRANSPORTATION

SCALE: VERT. \_\_\_\_\_  
 HORIZ. \_\_\_\_\_

DATE \_\_\_\_\_

DRAWN BY \_\_\_\_\_  
 CHECKED BY \_\_\_\_\_

PLOT DATE = Fri, Mar 23 @ 9:41:11 2007  
 FILE NAME = C:\pwworkspace\2074807480\168168.dgn  
 PLOT SCALE = 1/8" = 1'-0"  
 USER NAME = harscocks

## STAGING DETAILS