


# STAGING 6B

1. REMOVE PAVEMENT FROM STA. 600+37 TO STA. 603+28 RT AND STA. 60+00 TO 61+20 LT AND RT.
2. REMOVE INLETS AND STORM SEWER.
3. PLACE NEW INLET AT COMMERCIAL STREET.
4. PLACE 1' OF SUB. GRAN. MATERIAL TYPE A.
5. PLACE CURB AND GUTTER ON RT.
6. PLACE ALL BINDER COARSE.
7. DO COMMERCIAL ENTRANCE.
8. DO ANY GRADING AND SHAPING.
9. GO TO STAGE 7.

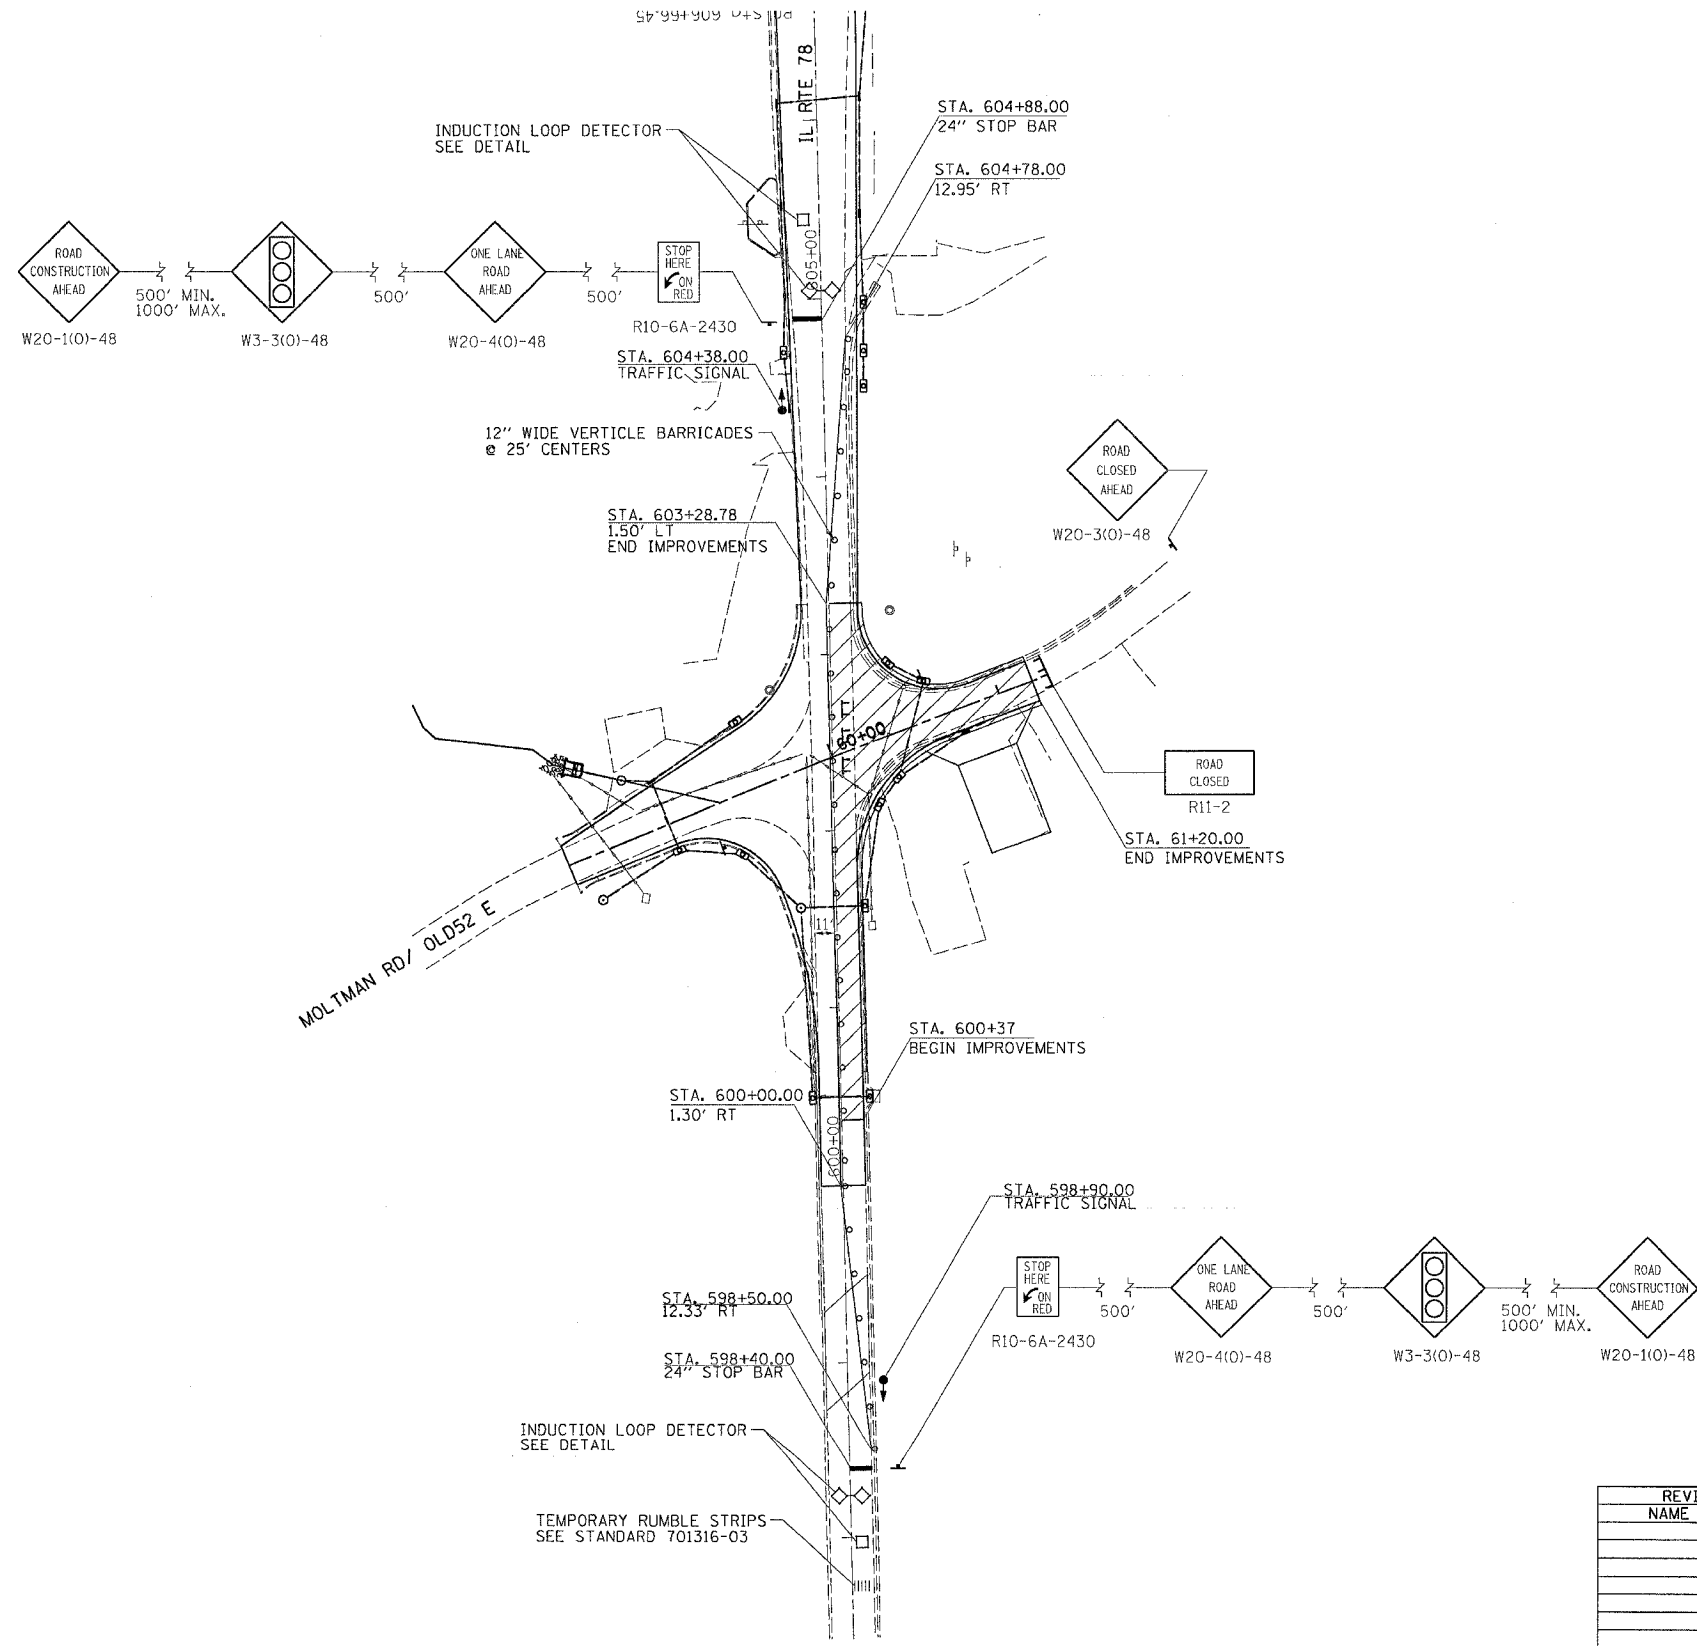

	= WORK ZONE
	= TYPE III BARRICADE WITH FLASHING LIGHTS
	= SIGN
	= BARRICADE, OR DRUM WITH STEADY BURNING LIGHTS
	= INDUCTION LOOP DETECTOR
	= TRAFFIC SIGNAL
	= TEMPORARY RUMBLE STRIPS

REVISIONS	
NAME	DATE

ILLINOIS DEPARTMENT OF TRANSPORTATION

SCALE: VERT. / HORIZ.  
 DATE

DRAWN BY / CHECKED BY

PLOT DATE = Fri, Mar 23 09:41:11 2007  
 PLOT FILE = C:\p1\m15a\0207480\087480.sp-dgn  
 PLOT SCALE = 1" = 40'  
 USER NAME = harscock

## STAGING DETAILS